


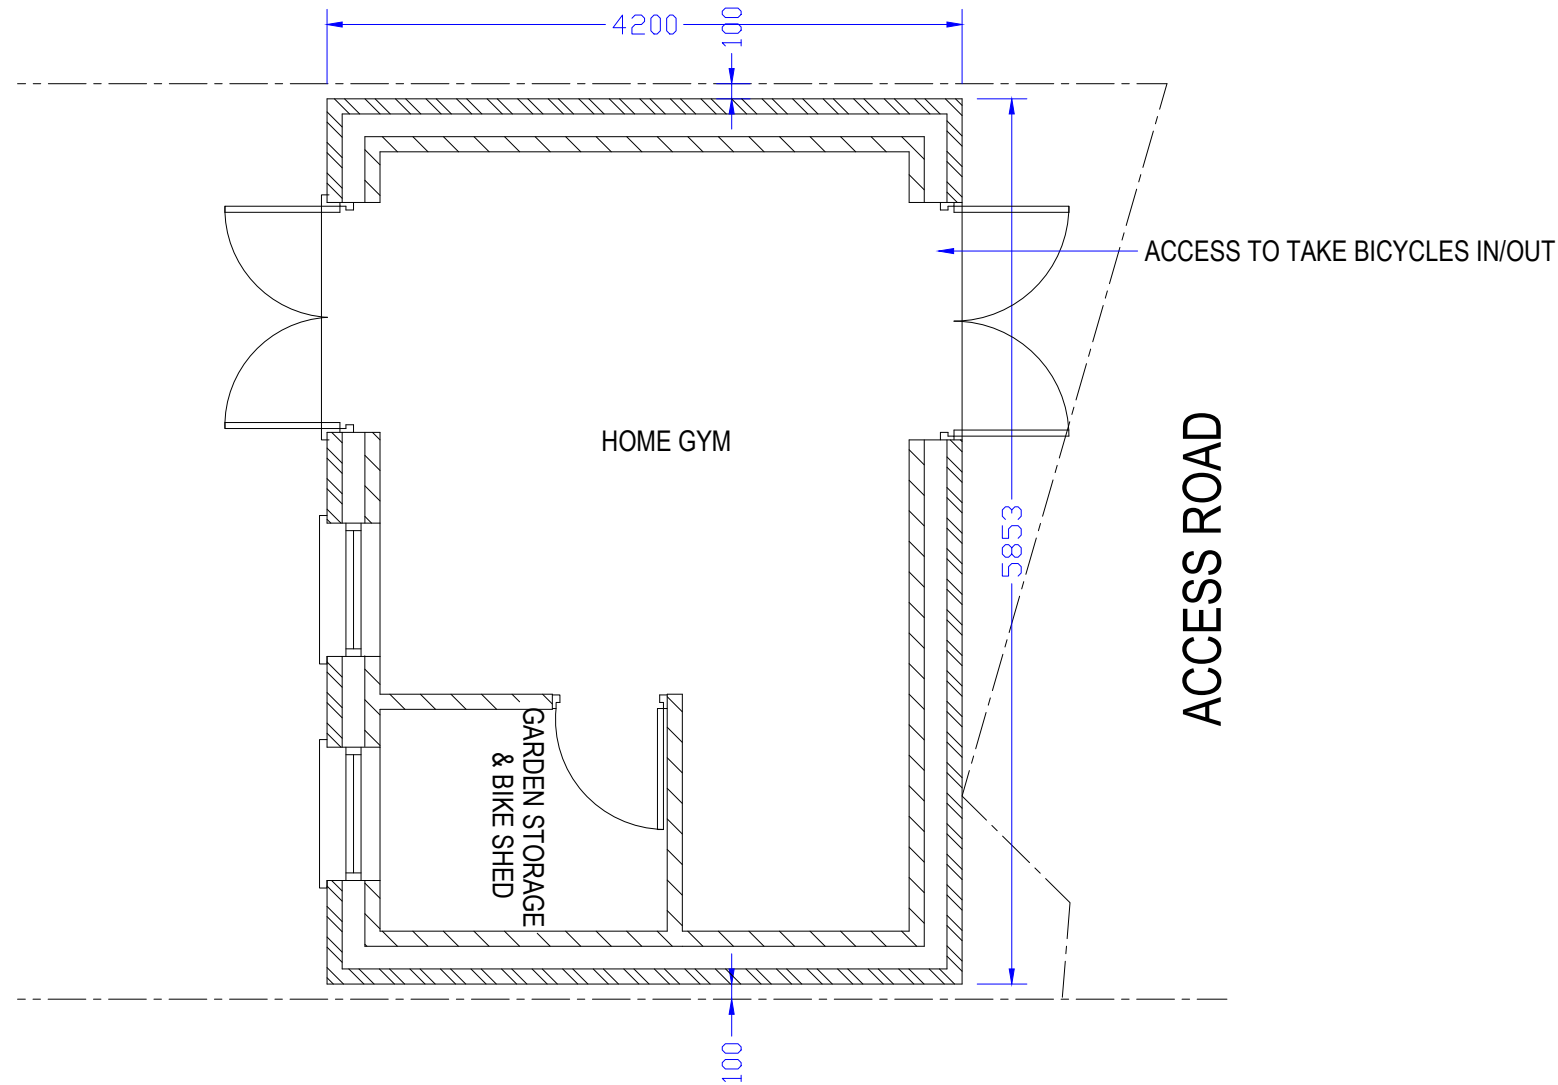

SCALE - 1 : 50.

1. RENDER TO MATCH MAIN DWELLING.
2. WINDOWS / DOORS IN DOUBLE GLAZED.
3. FLAT ROOF OVER OUTBUILDING.

