

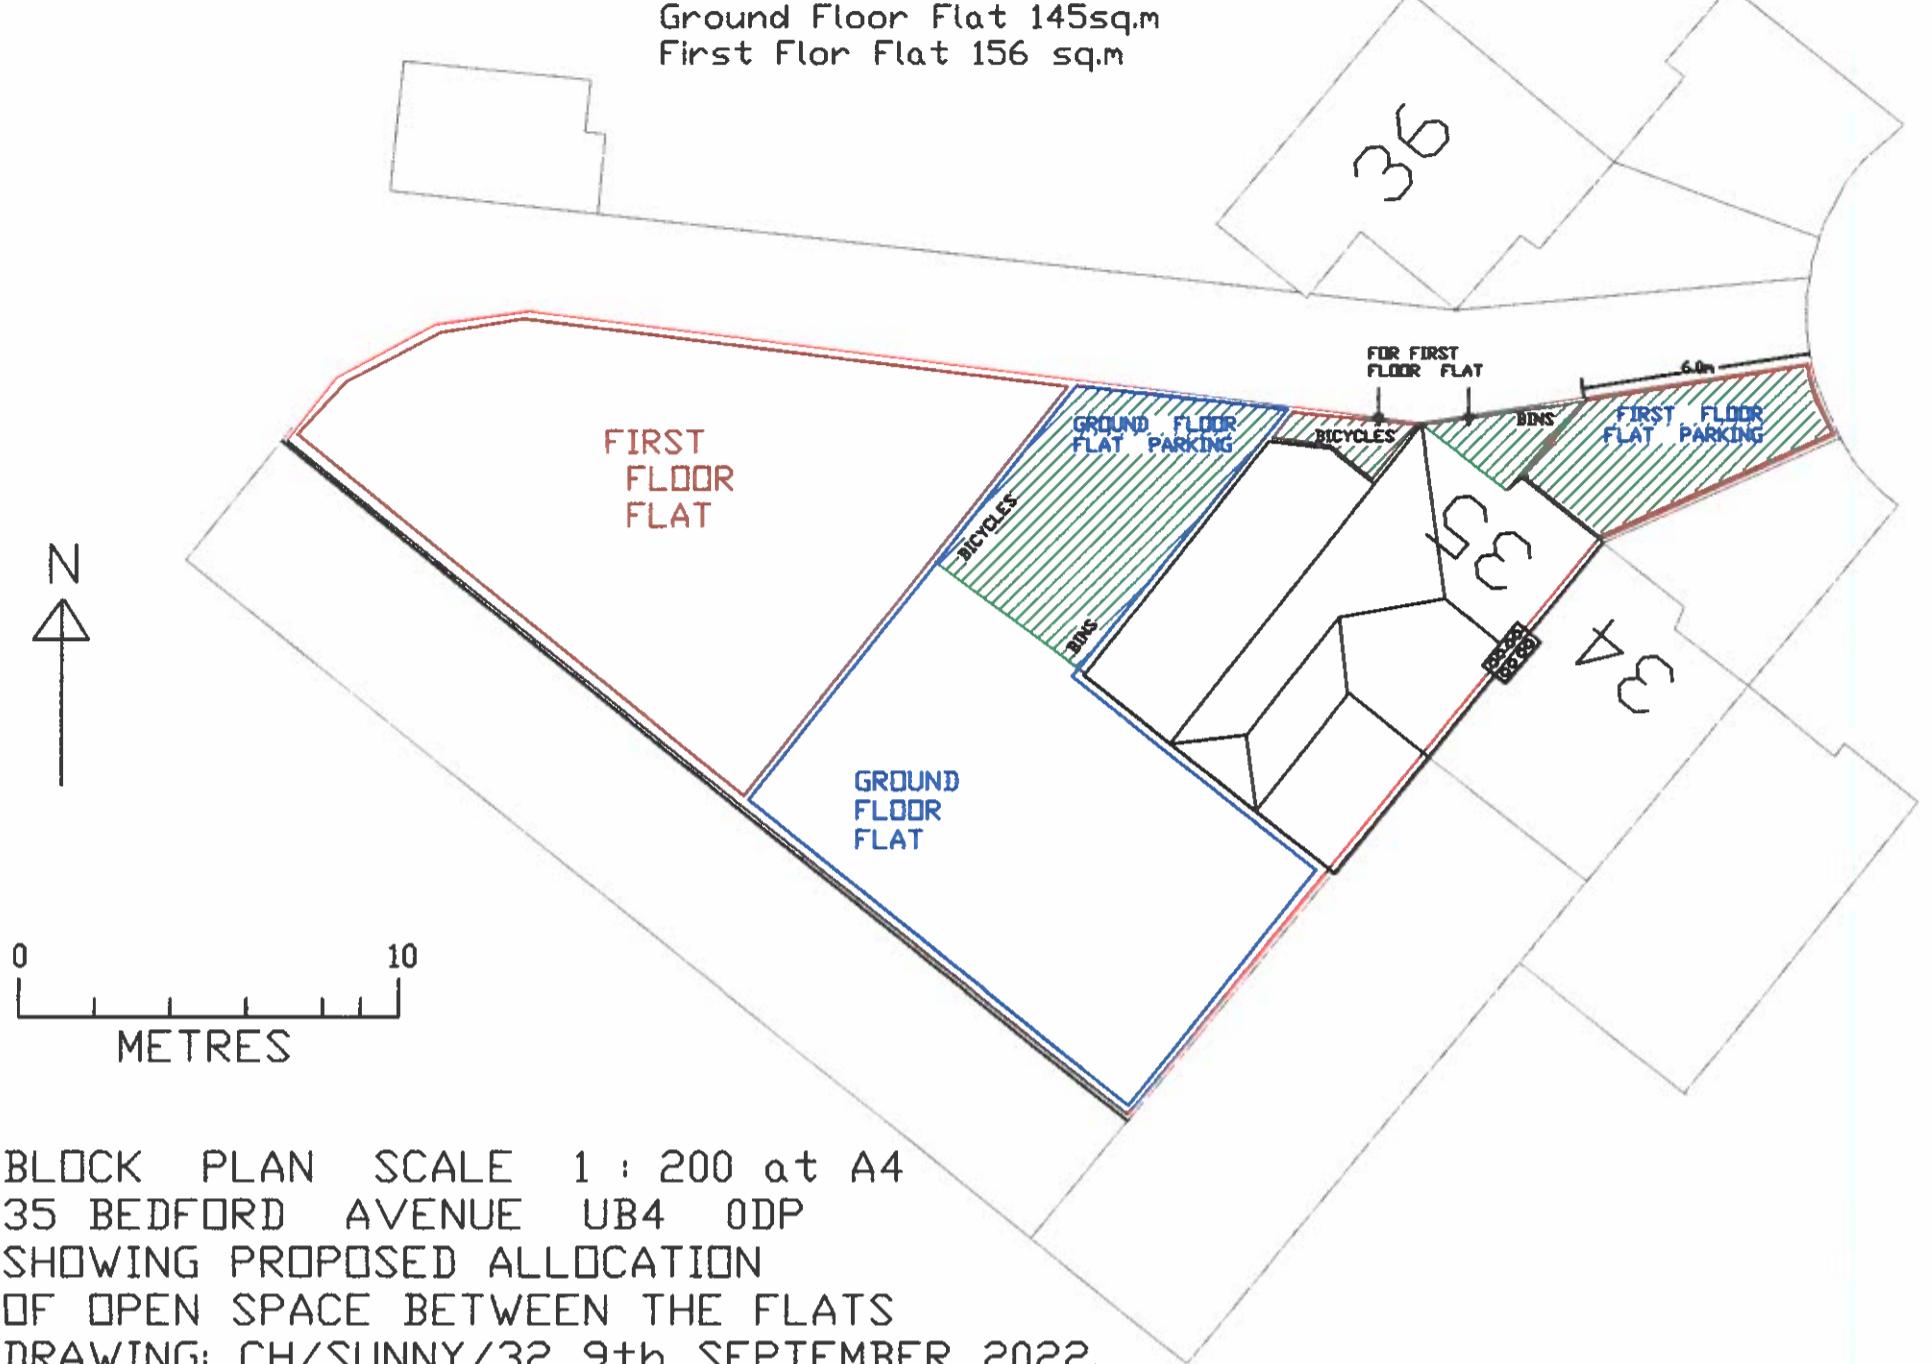


PALE GREEN HATCHED AREAS SHALL BE PAVED
EXTERNAL SPACE ALLOCATION
Ground Floor Flat 145sq.m
First Flor Flat 156 sq.m

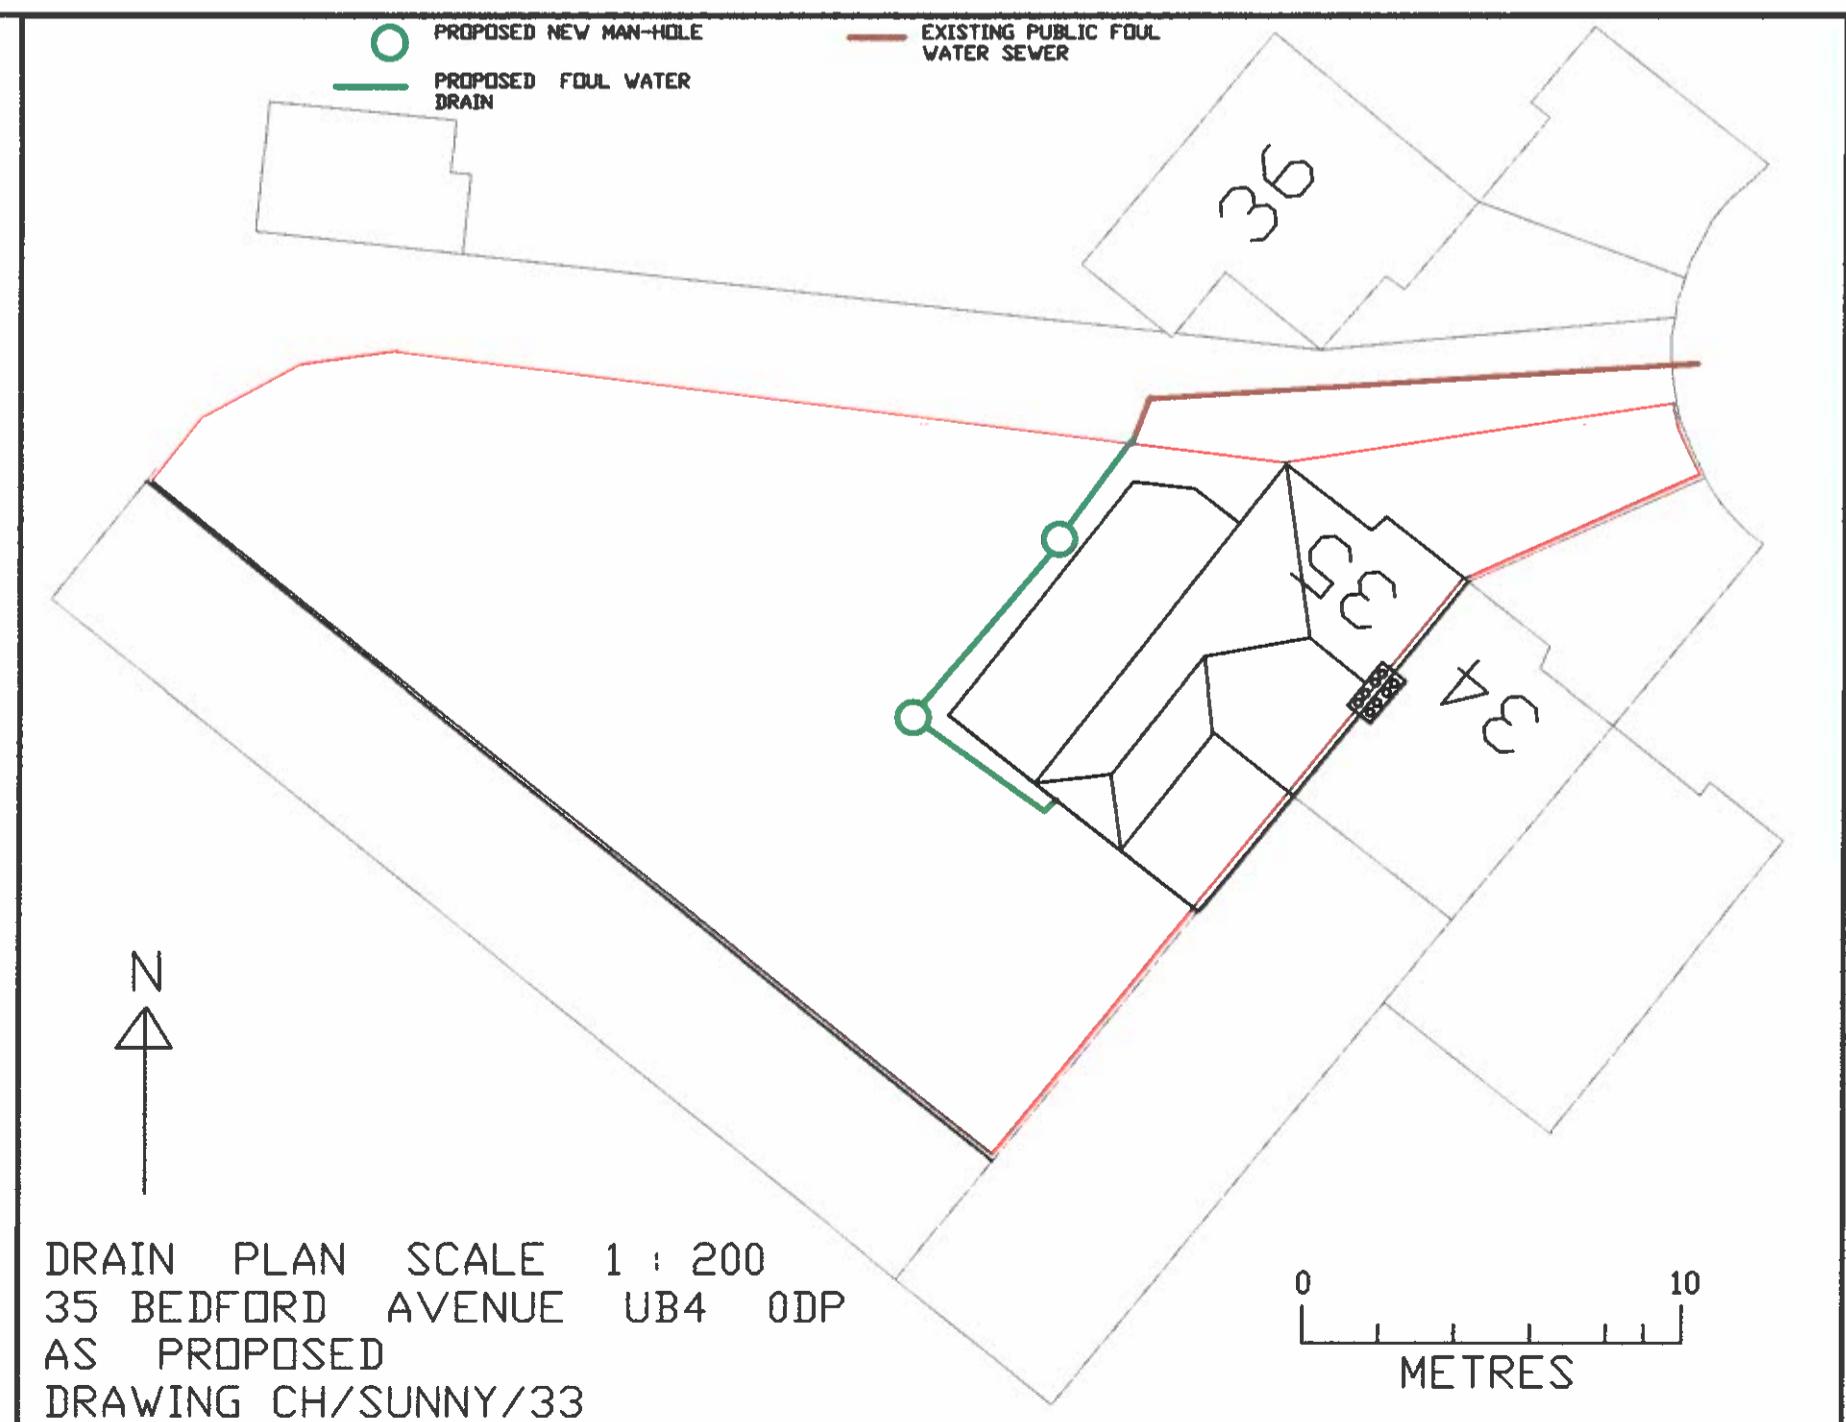

BLOCK PLAN SCALE 1 : 200 at A4
35 BEDFORD AVENUE UB4 0DP
SHOWING PROPOSED ALLOCATION
OF OPEN SPACE BETWEEN THE FLATS
DRAWING: CH/SUNNY/32 9th SEPTEMBER 2022.

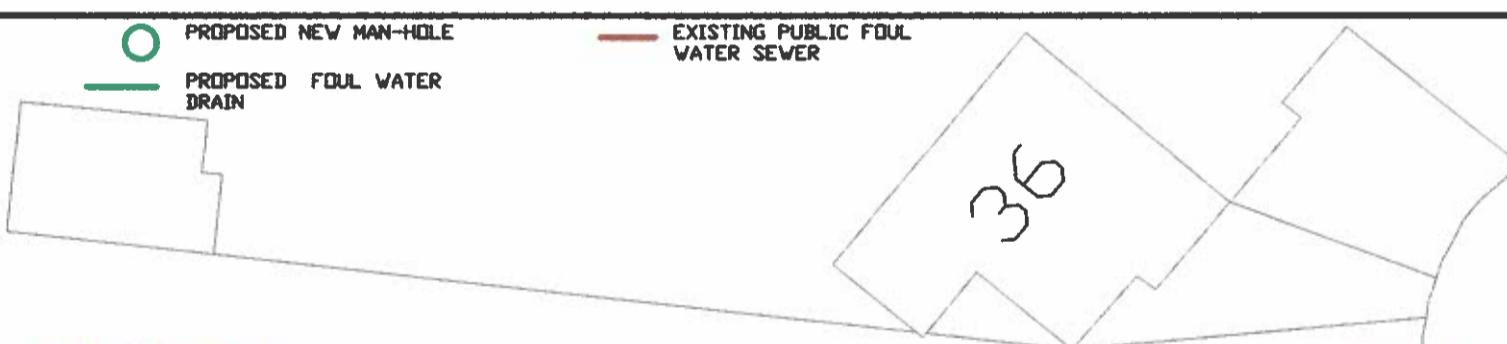

DRAIN PLAN SCALE 1 : 200
35 BEDFORD AVENUE UB4 0DP
AS PROPOSED
DRAWING CH/SUNNY/33