

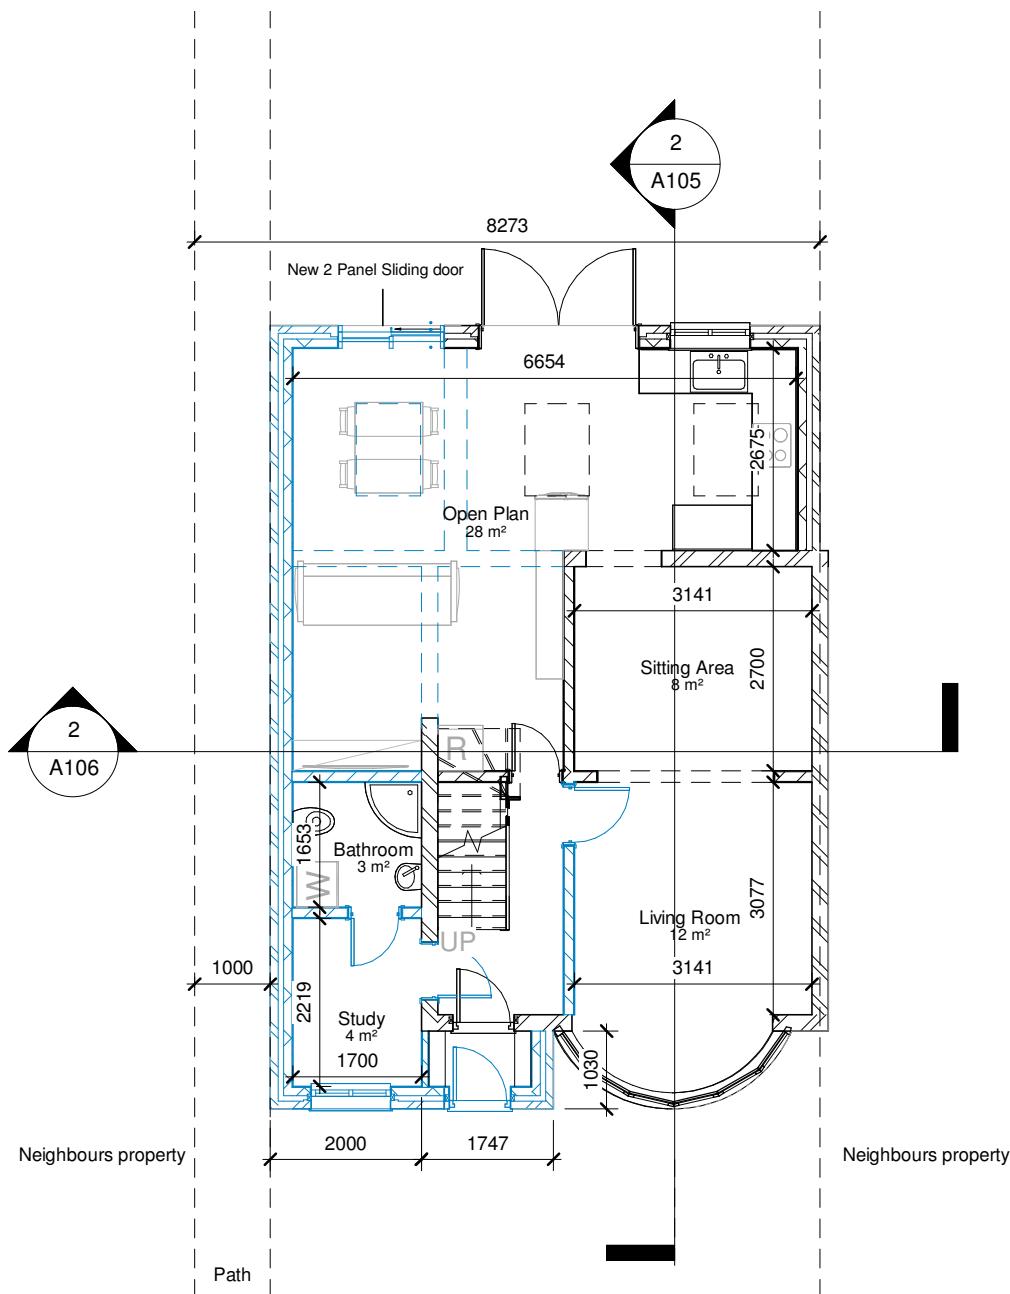


1 00 - Existing
1 : 100

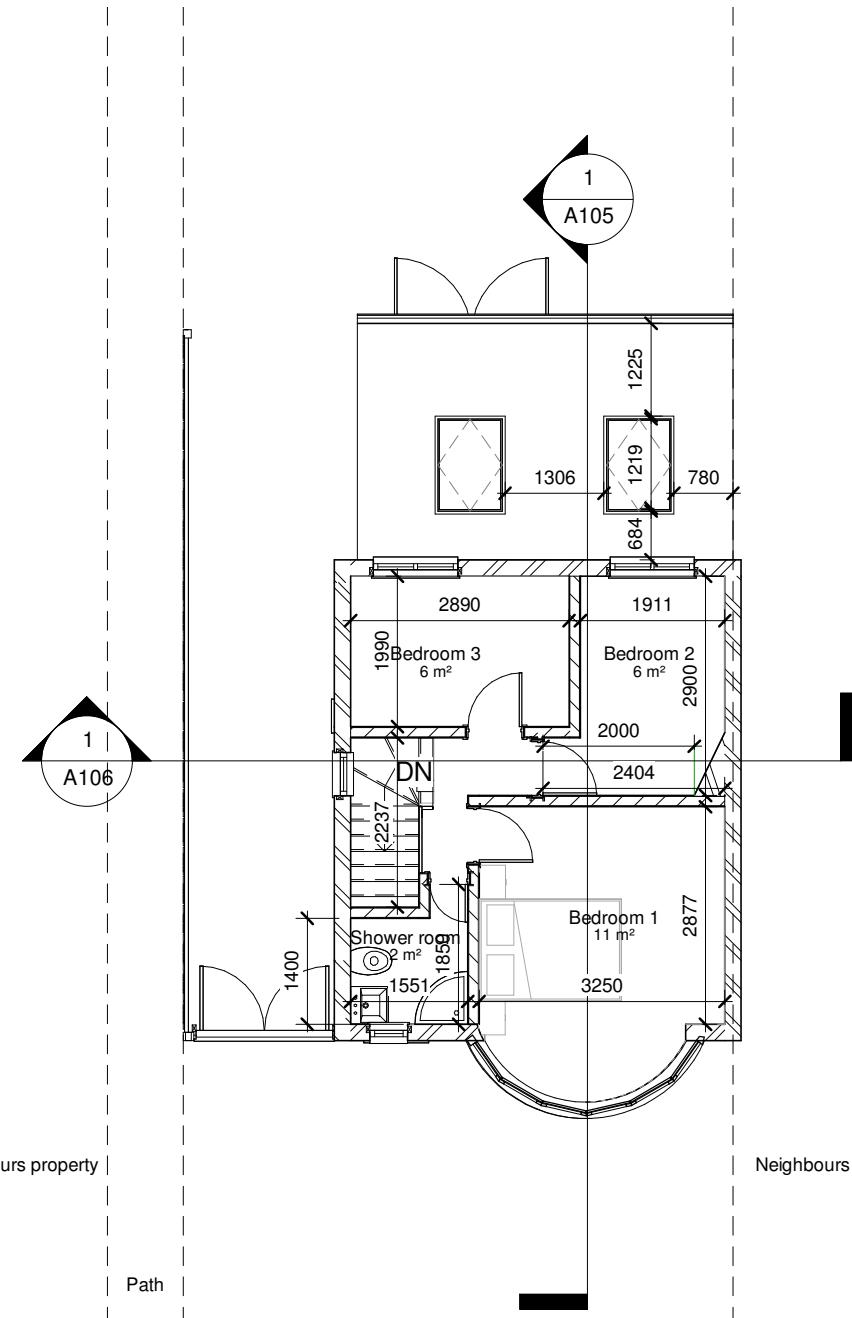


2 00 - Proposed
1 : 100

Draft


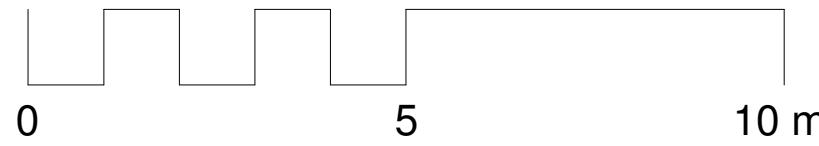


1 01- Existing
1 : 100

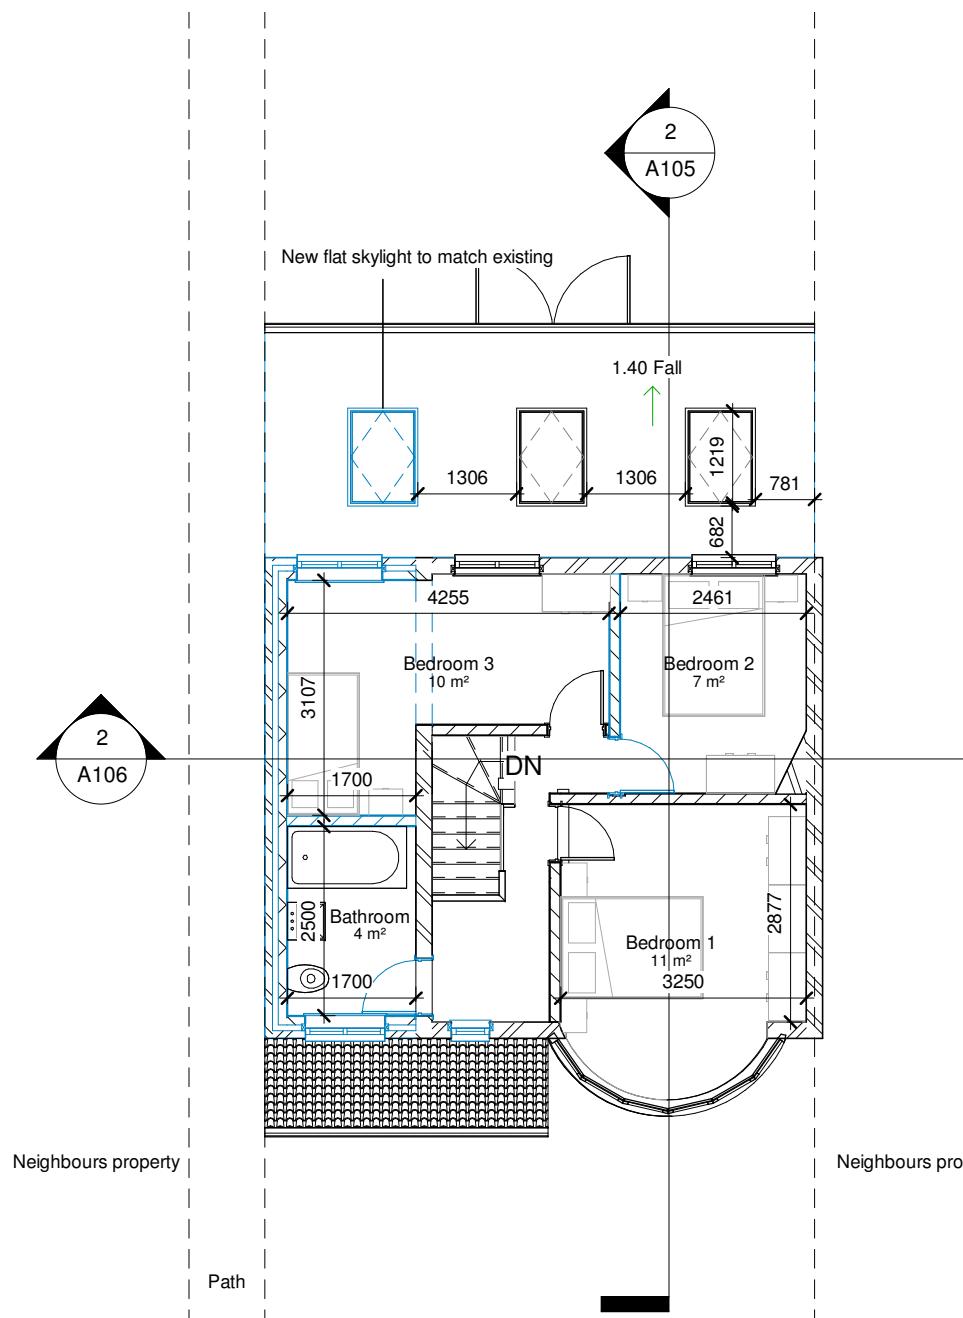


2 01- Proposed
1 : 100

Draft

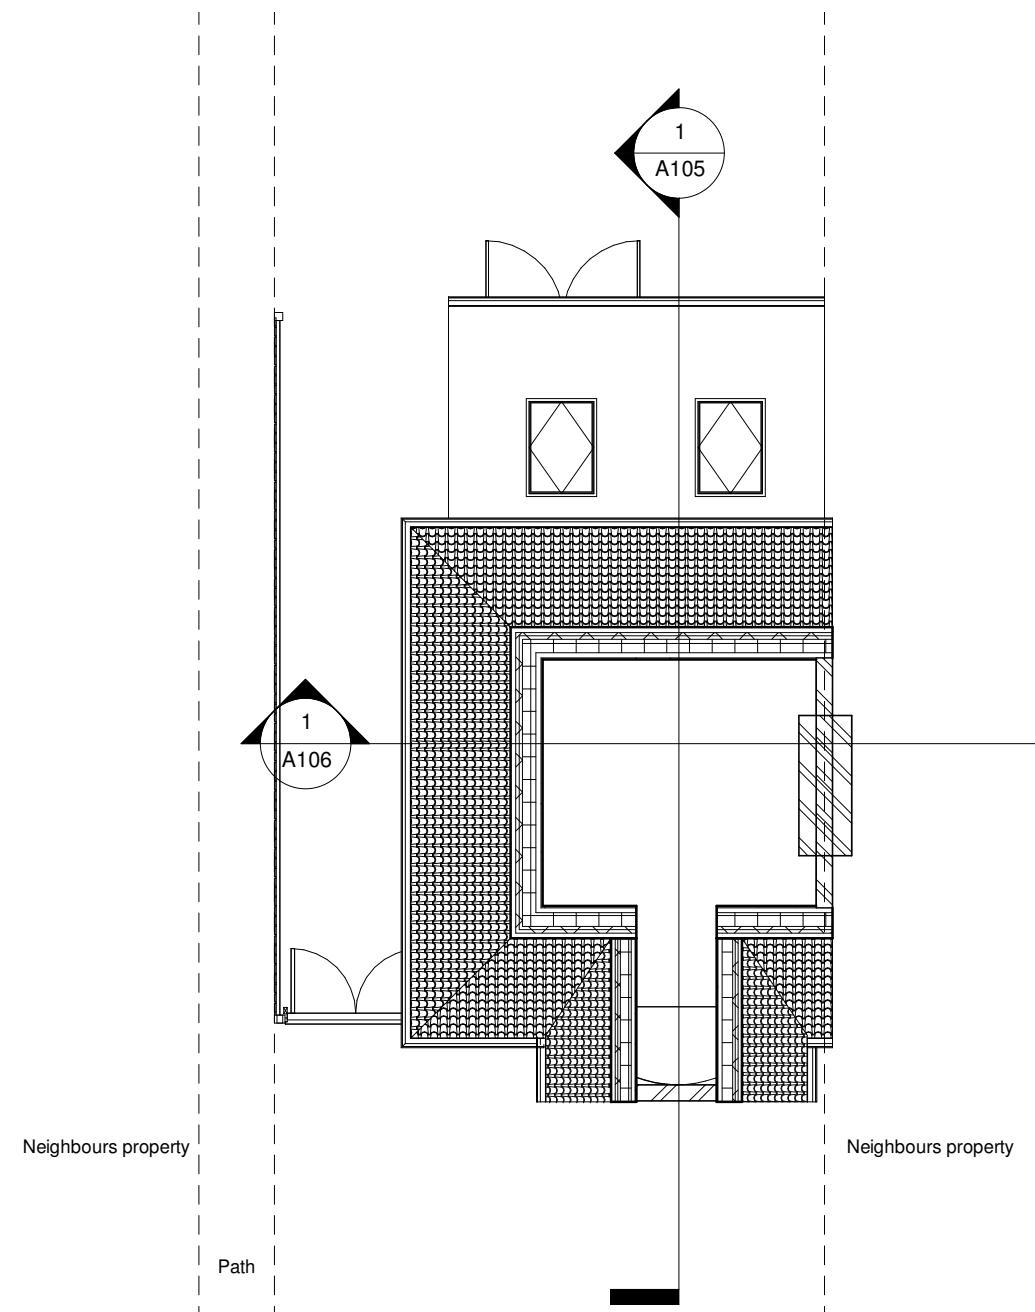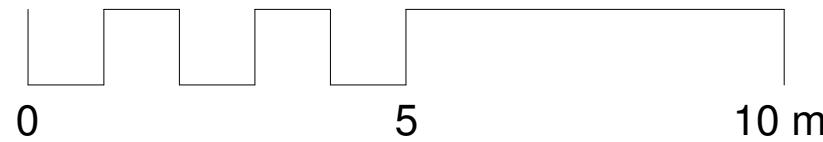


1 Loft - Existing
1 : 100

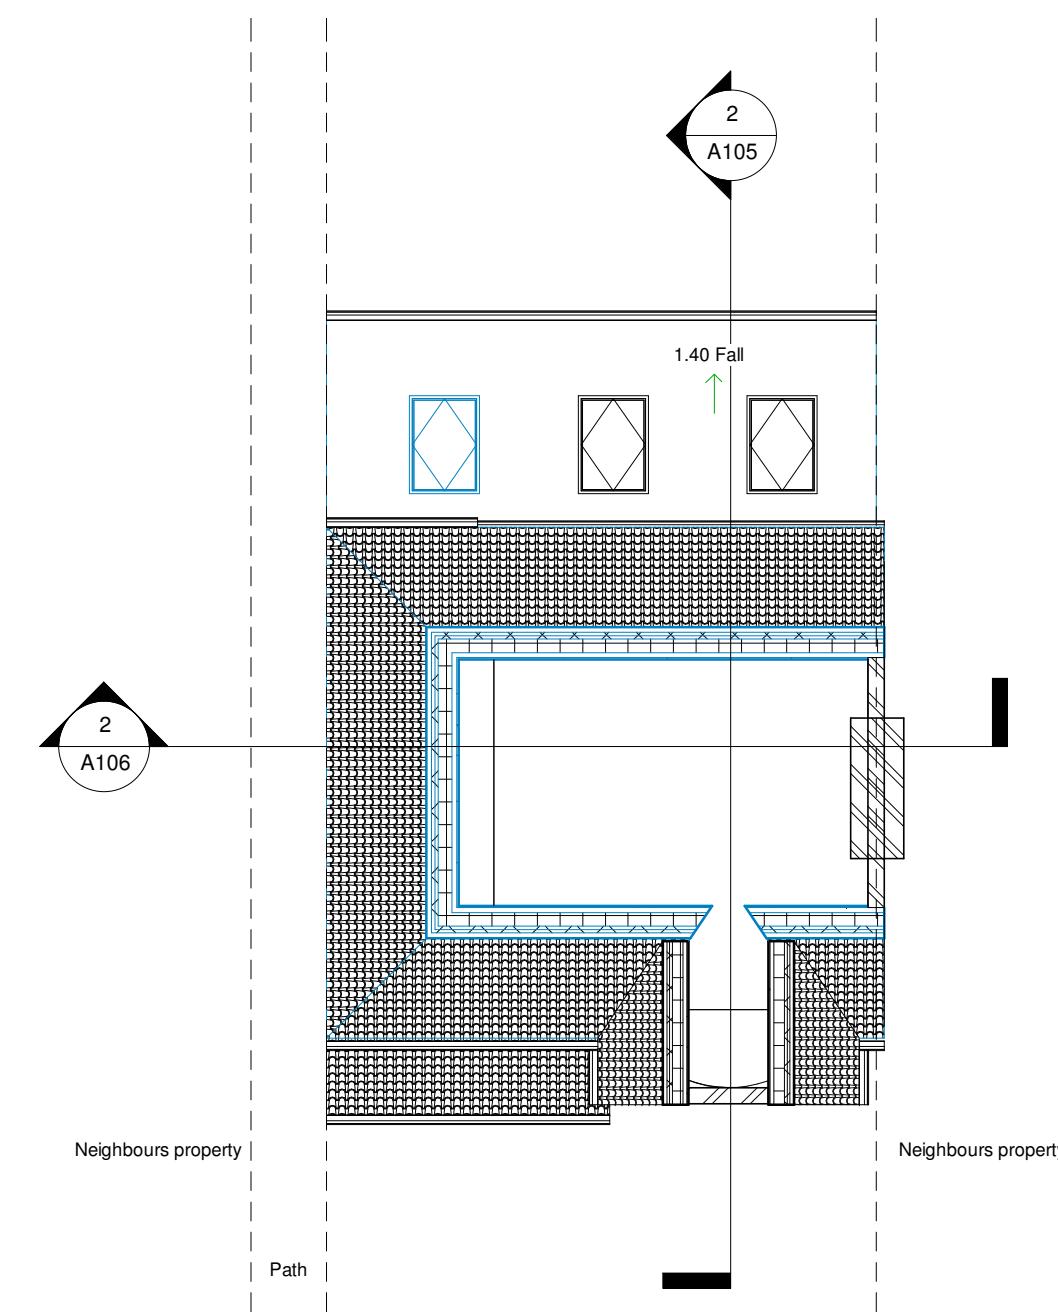

2 Loft - Proposed
1 : 100

Draft

0 5 10 m

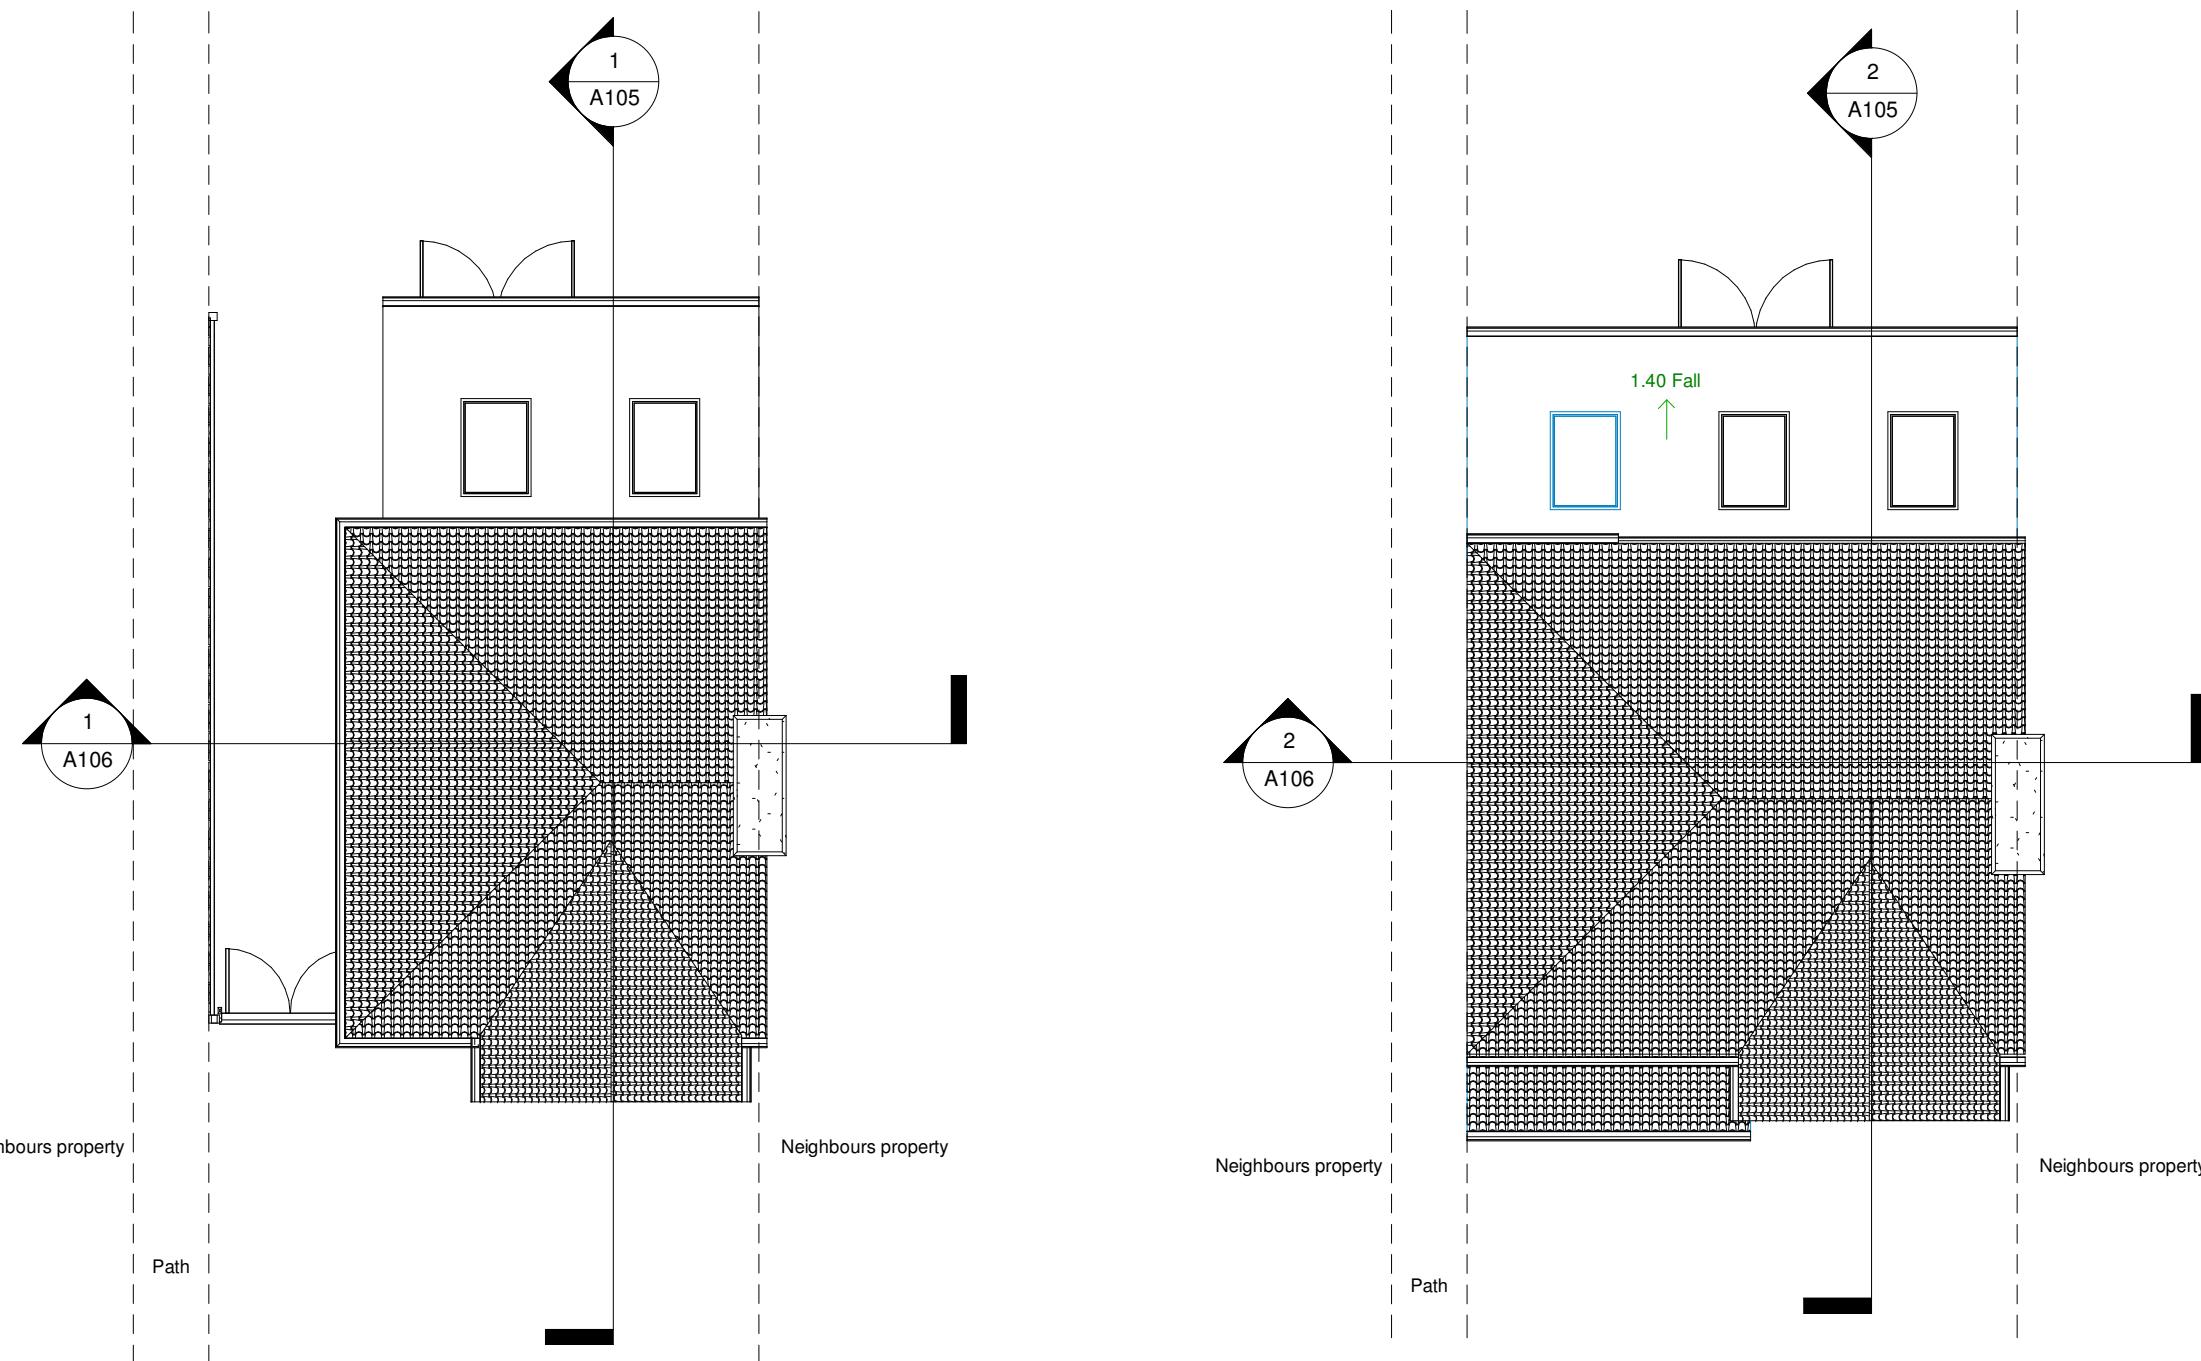

1

Roof - Existing



1 : 100

2

Roof - Proposed


1 : 100

Draft

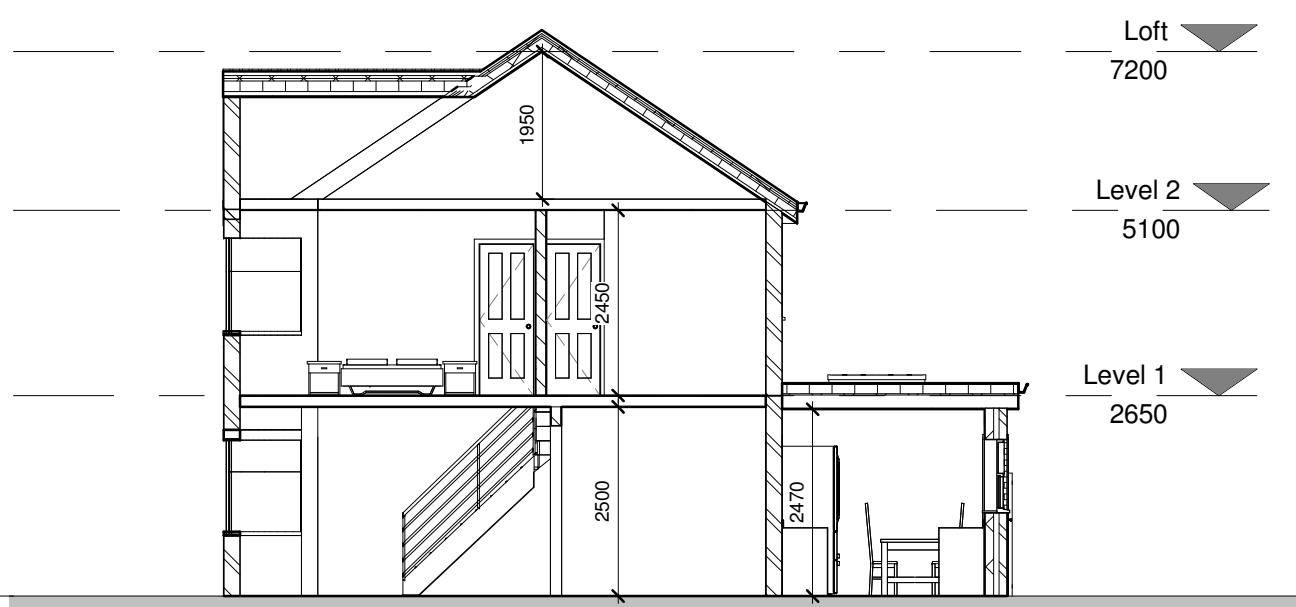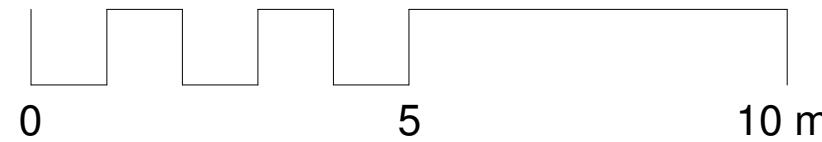

1 : 100




Existing - Section 1

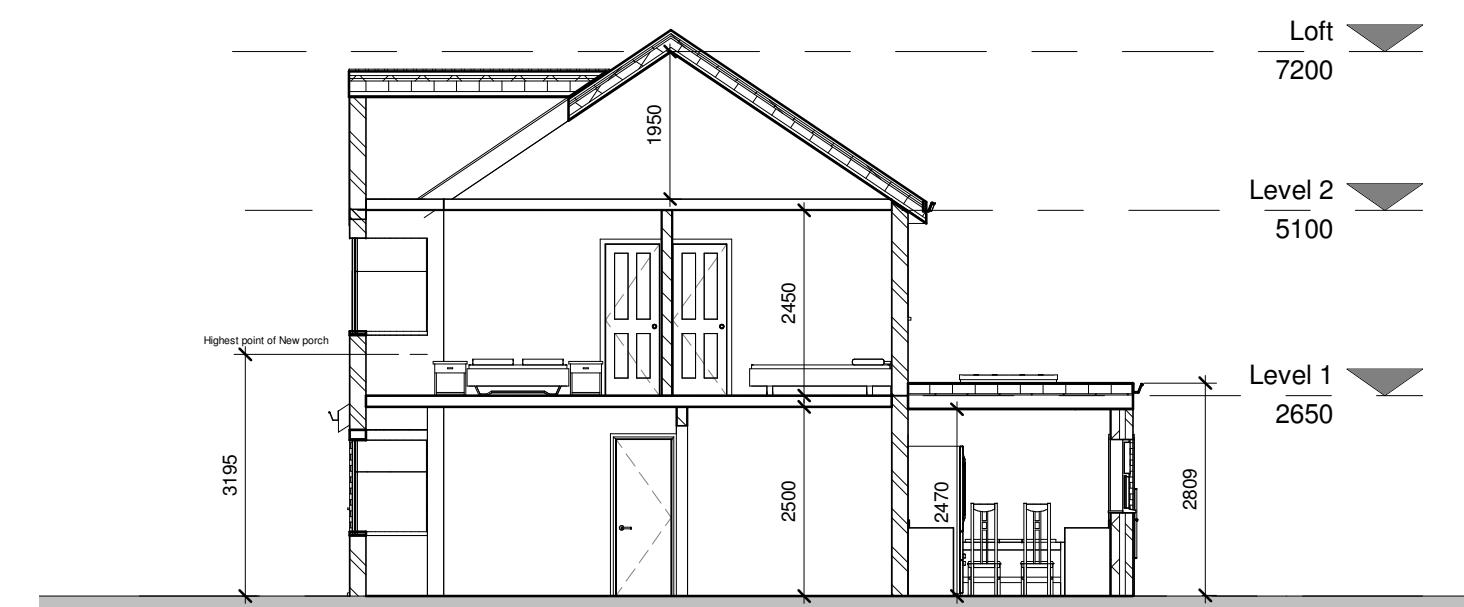

1 : 100

Proposed - Section 1



Draft

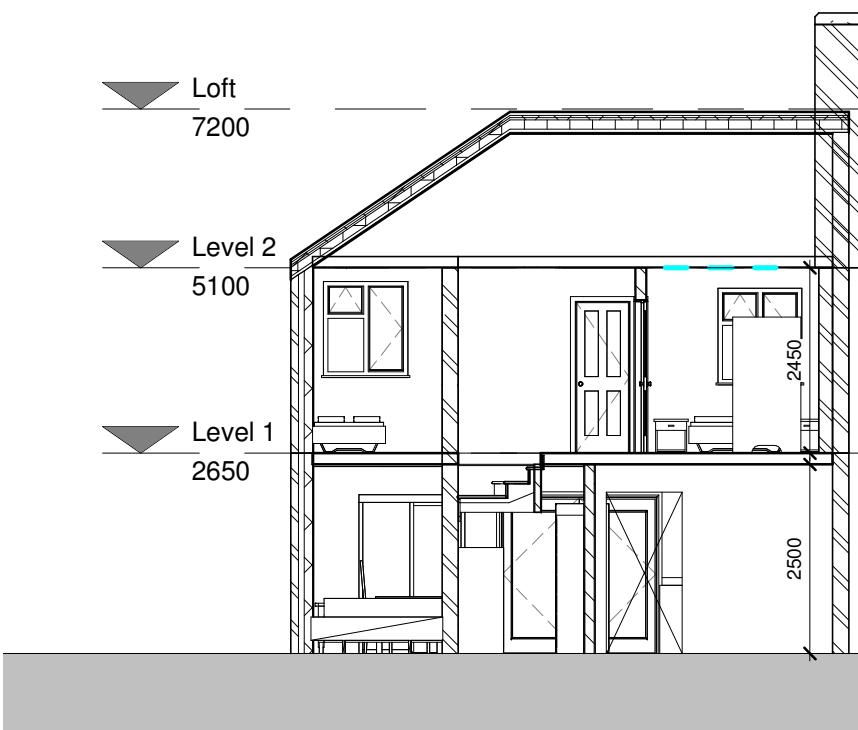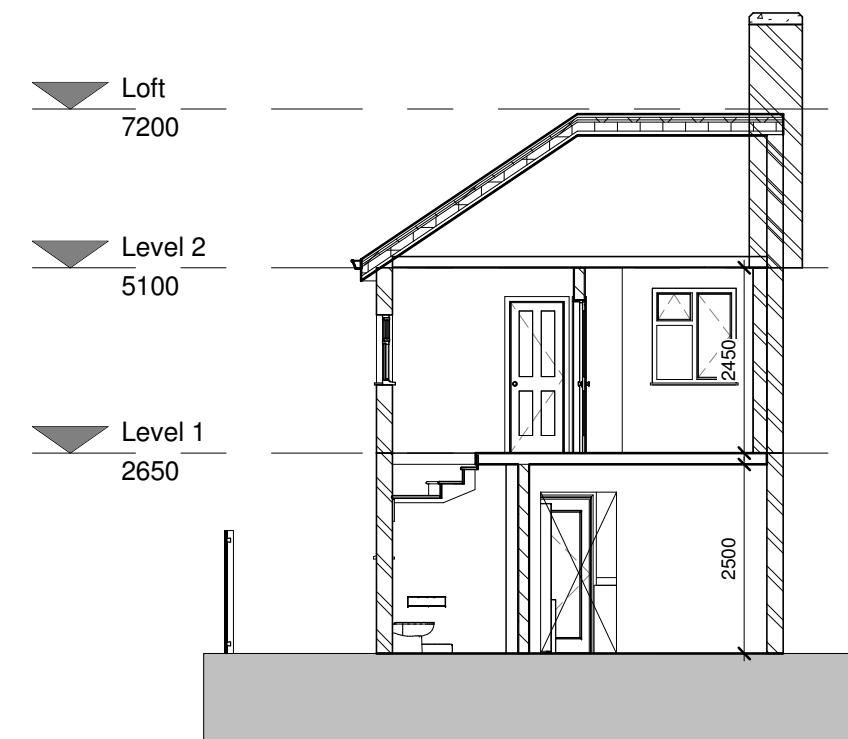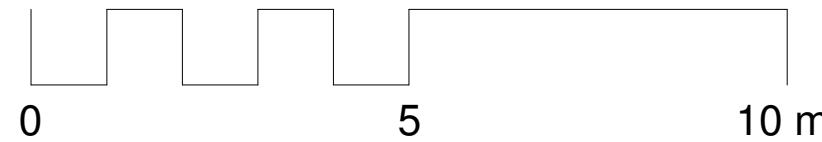

1 Existing Section 2
1 : 100

2 Proposed section 2
1 : 100

Draft

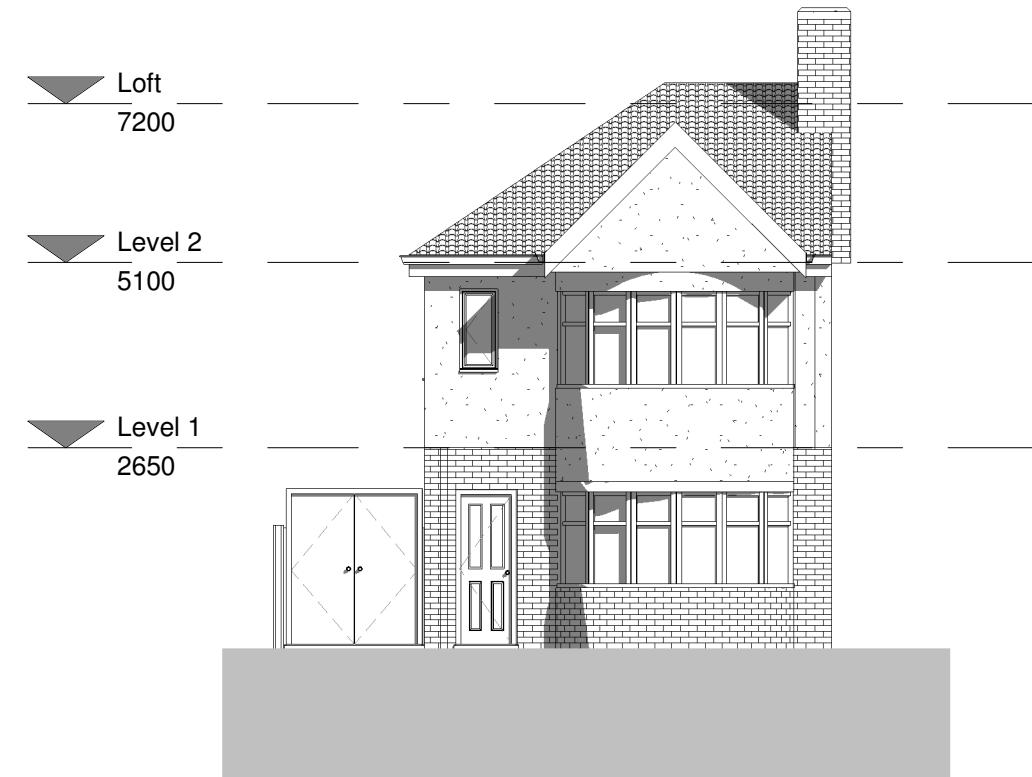
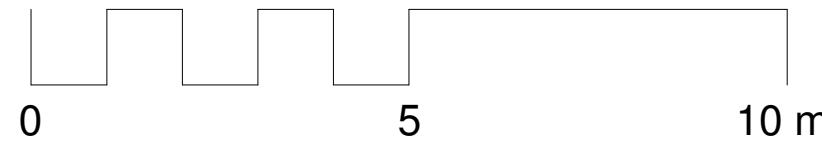


1 Front elevation - Existing
1 : 100



2 Front elevation - Proposed
1 : 100

Draft

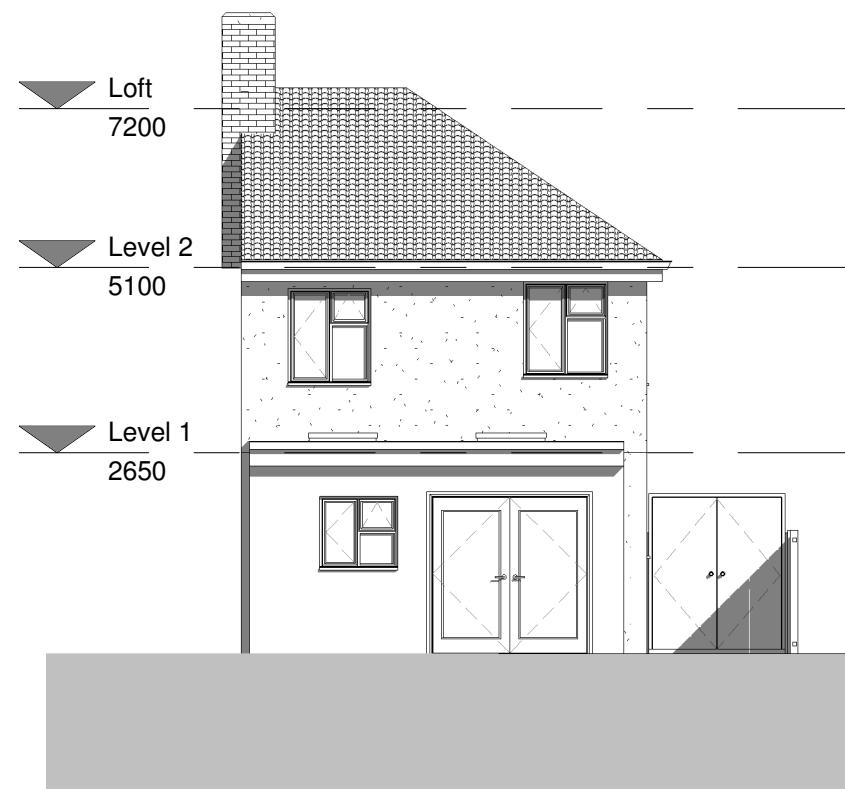
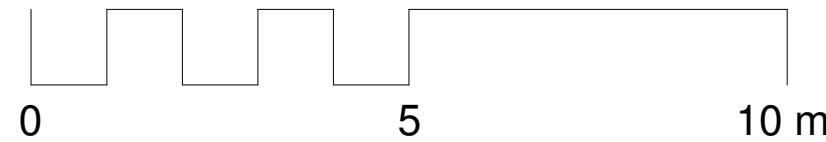


1 Rear elevation - Existing
1 : 100



2 Rear elevation - Proposed
1 : 100

Draft

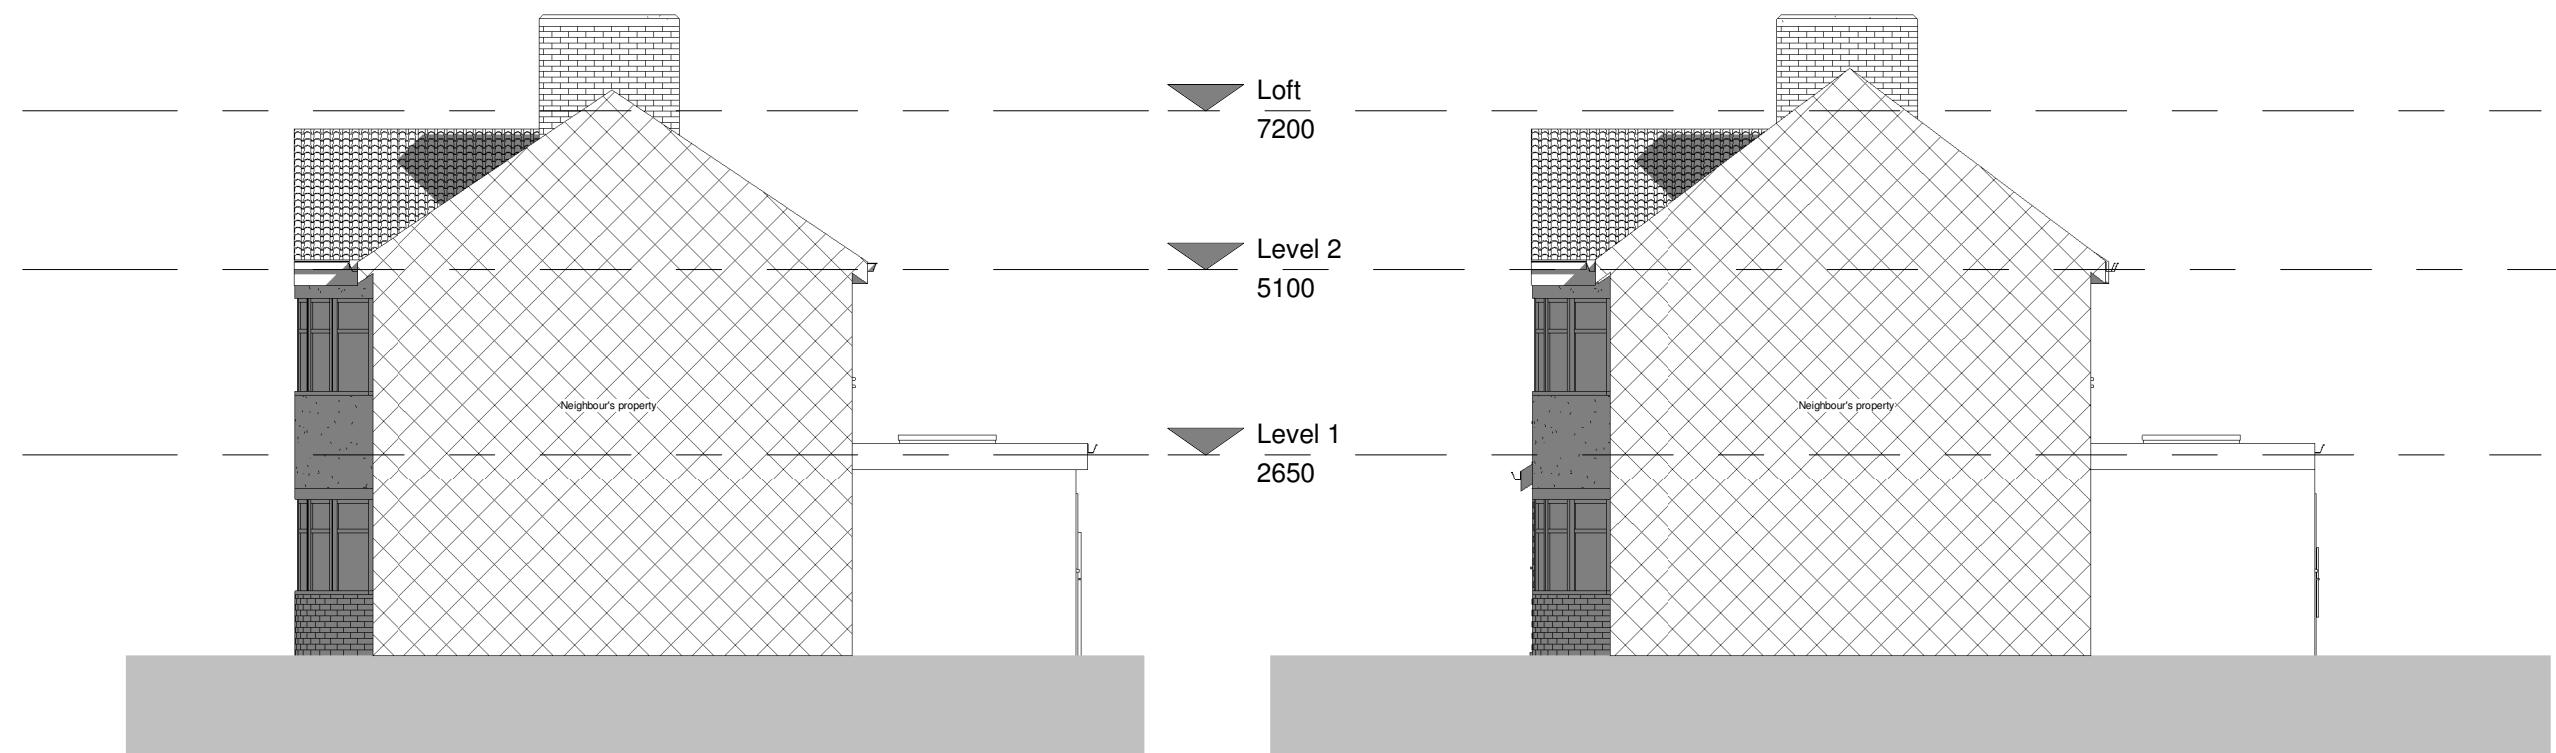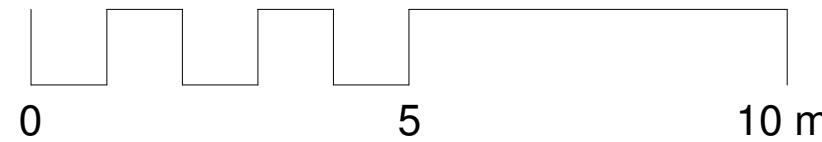



1 East elevation - Existing

1 : 100

2 East elevation - Proposed

1 : 100

Draft

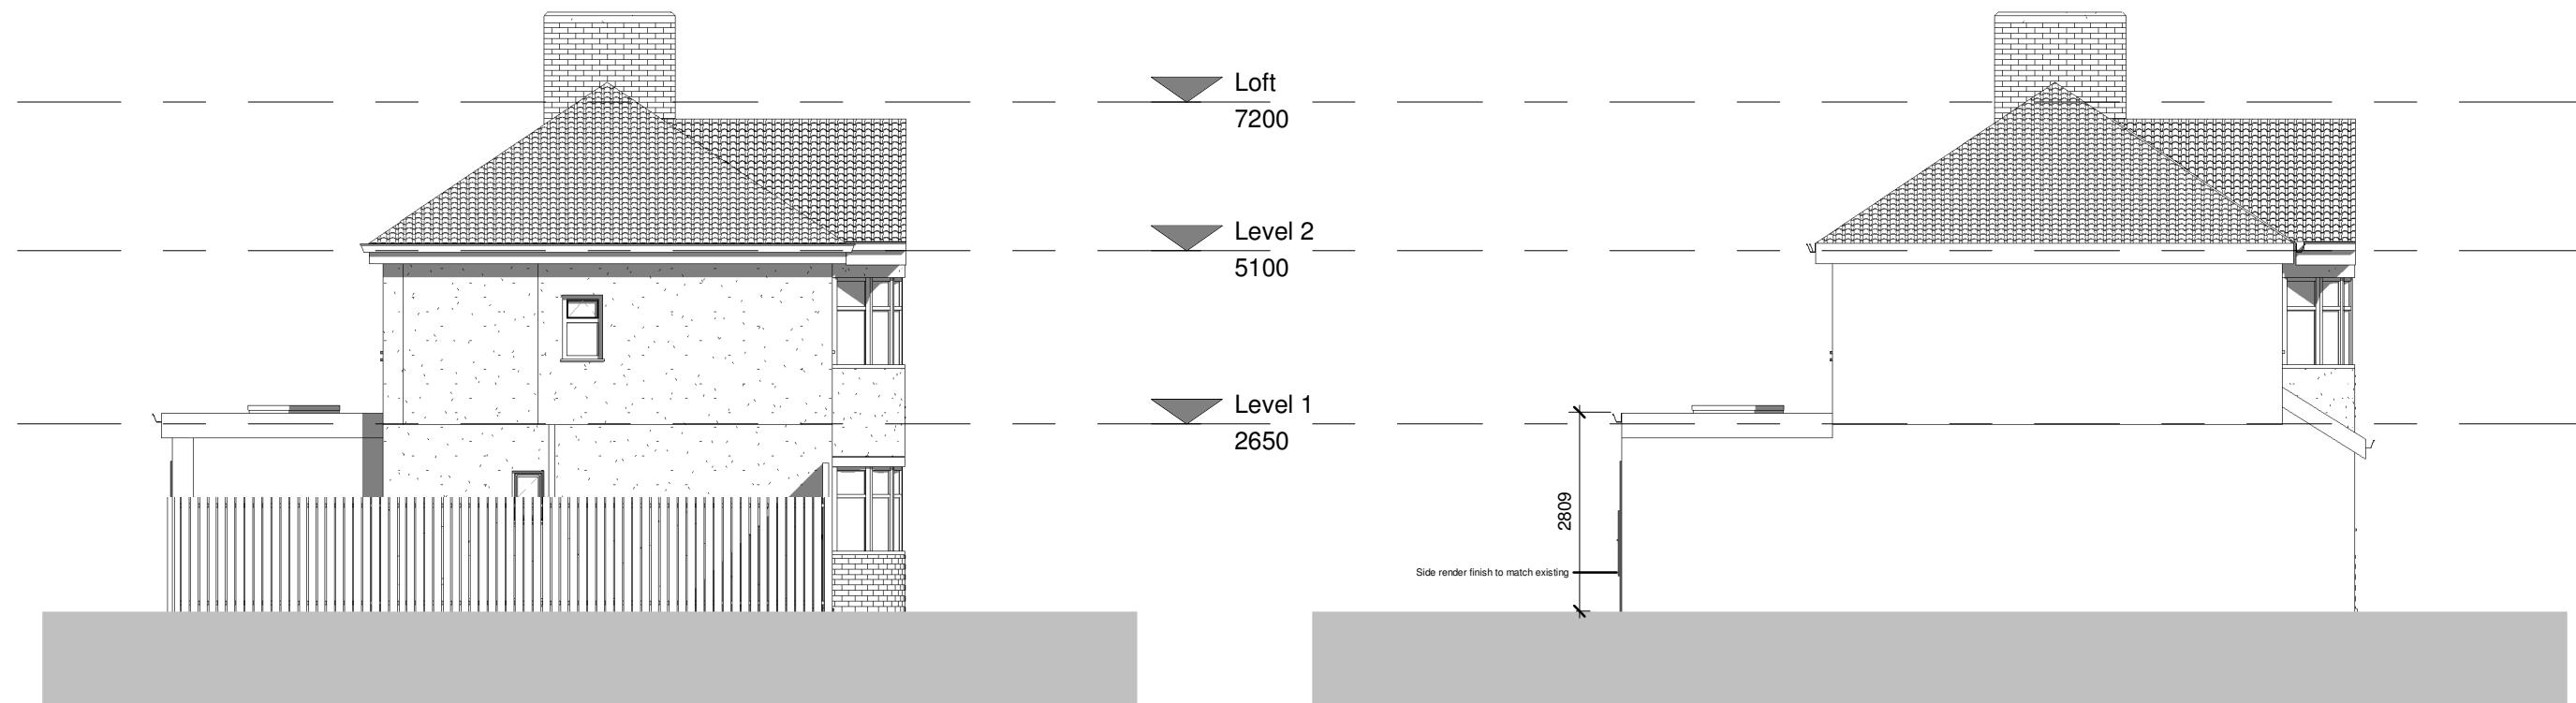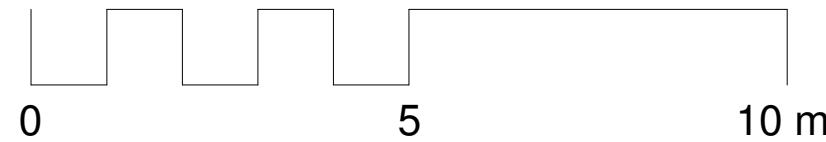

1 West elevation - Existing
1 : 100

2 West elevation - Proposed
1 : 100

Draft