




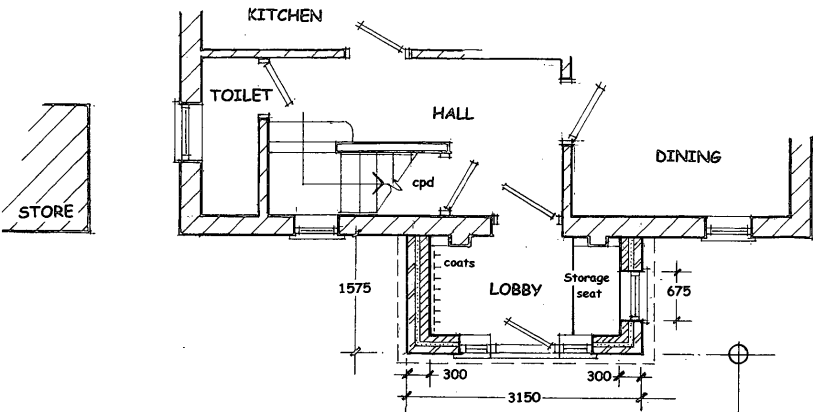


LAYOUT AT FRONT ENTRANCE AS PROPOSED scale 1:50

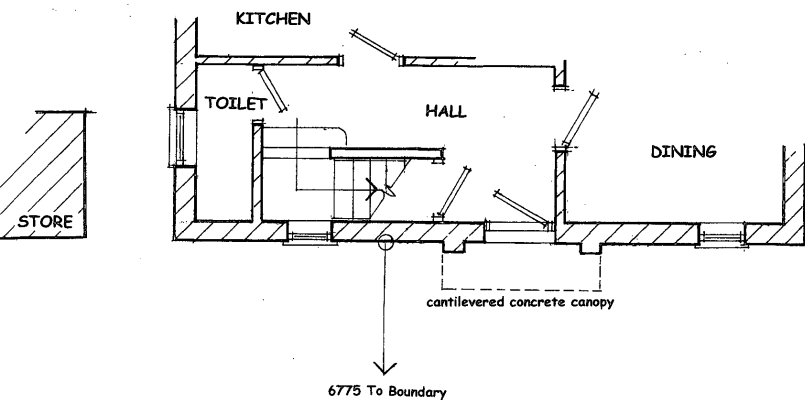

LAYOUT AT FRONT ENTRANCE AS EXISTING scale 1:50

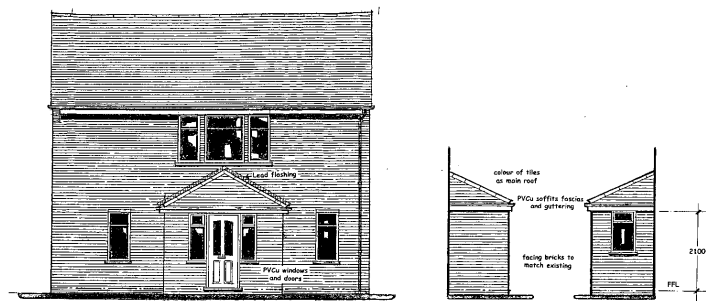

ELEVATIONS AS PROPOSED scale 1:100

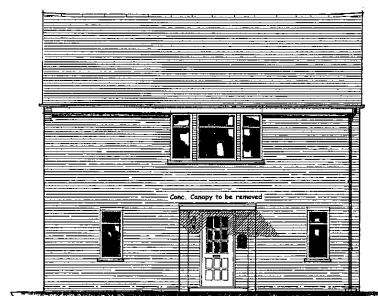

ELEVATION AS EXISTING scale 1:100

2 HAZELDENE GDNS. HILLINGDON UB10 9DJ		Scale	shown
	PROPOSED FRONT ENTRANCE LOBBY	Date	03 / 08
		DRG. No.	PP / 1