


Notes


1. Reproduced from the Ordnance Survey Map with the permission of the Controller of Her Majesty's Stationary Office, Crown Copyright, Licence Number 100004910.
2. Drawing dimensions taken from SLR drawing Rbl-PROPELEV-01 Rev 1 dated 17.05.13'

FIXED BLADE LOUVRES SUPPLIED
IN STANDARD 3x2m MODULES.

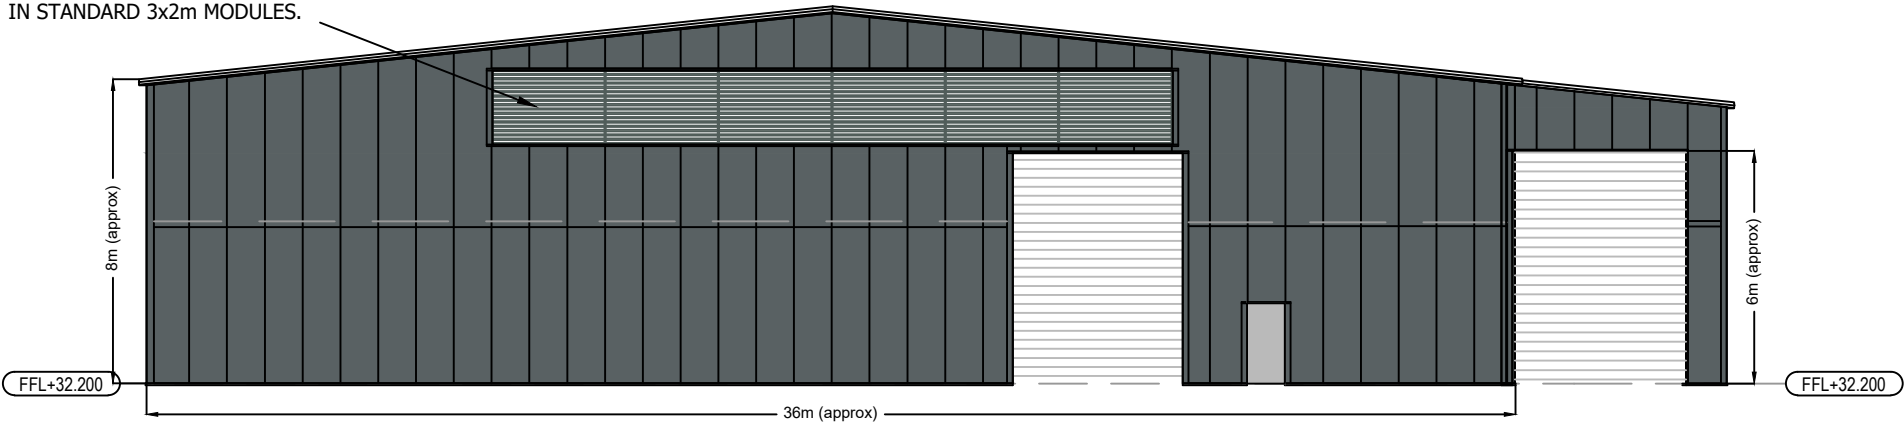

EASTERN ELEVATION

FIXED BLADE LOUVRES SUPPLIED
IN STANDARD 3x2m MODULES.

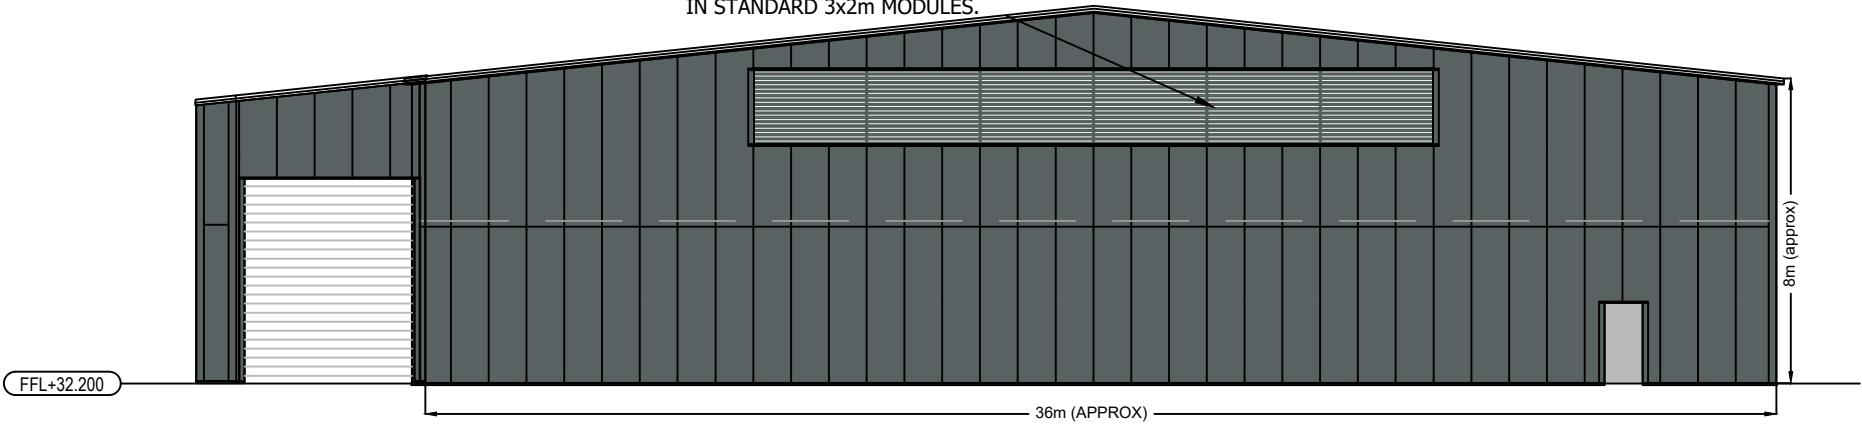

WESTERN ELEVATION


EXTERNAL ENVELOPE
SPECIFICATION

ROOF
SINGLE SKIN 0.7mm THK TATA 32/1000
ROOF SHEET IN GOOSEWING GREY
HPS200.

R32 STEP SAFE ROOF LIGHTS (TO
ACHIEVE 10% AREA).

WALLS
SINGLE SKIN 0.7mm THK TATA 32/1000
ROOF SHEET IN SLATE GREY PRISMA.

LOUVRES
FIXED BLADE LOUVRES - KW100Z BY
ADS LTD WITH INSECT MESH IN MERLIN
GREY FINISH.

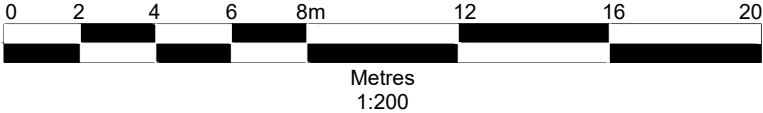

Rev	subject	date

 Darwen Resource Recovery Park, Lower Eccleshill Road, Darwen, BB3 0RP Tel: (01254)819700, Fax: (01254)819749, Email: richard.blisset@suez.com	
Site Rigby Lane Waste Transfer Station, Hayes	
Title WTS Building Rebuild Proposed Building Elevations	
Scale 1:200 @ A3	
Date February 2024	
Drawing Ref Rbl-PLN-0224-05 (Sheet 1 of 2)	Drawn by RB
	Checked by EC