


EXISTING DRAINAGE

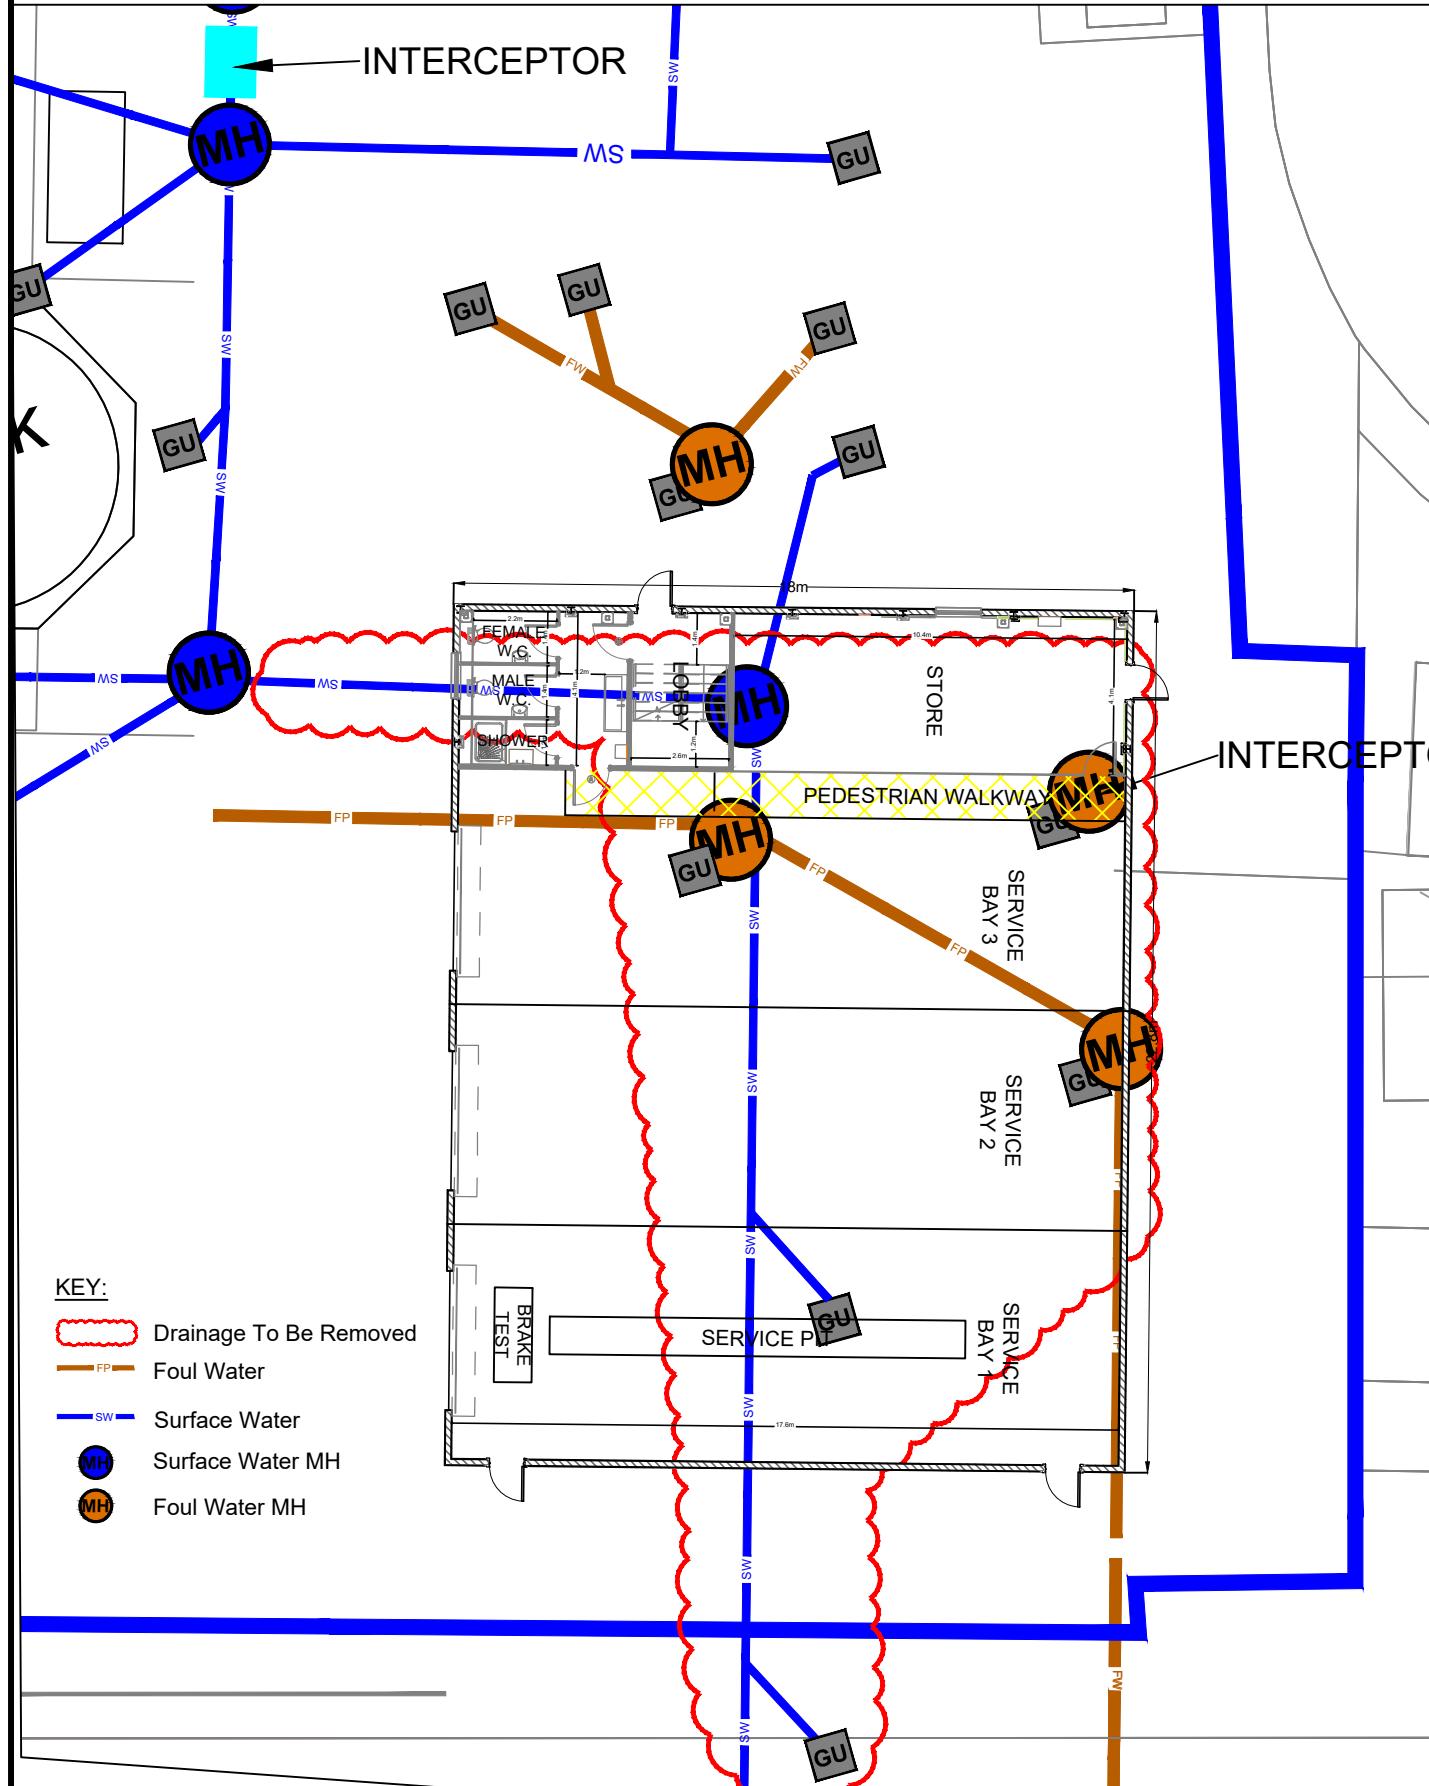

PROPOSED DRAINAGE

