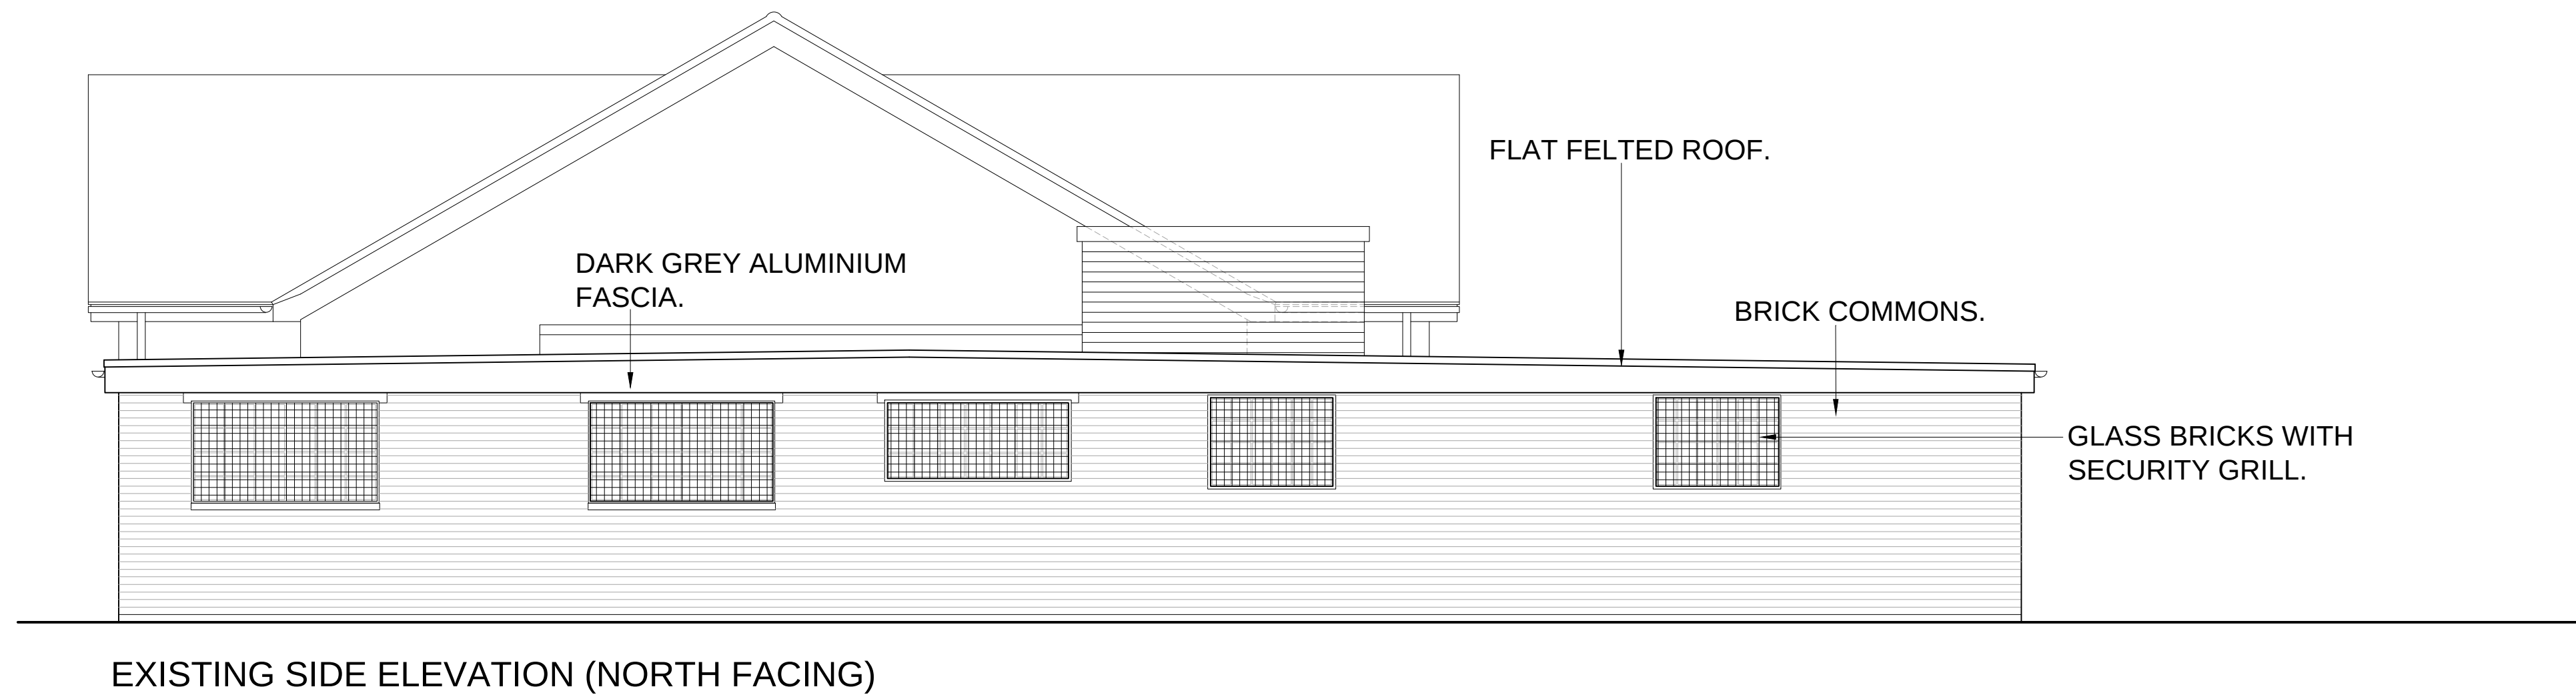
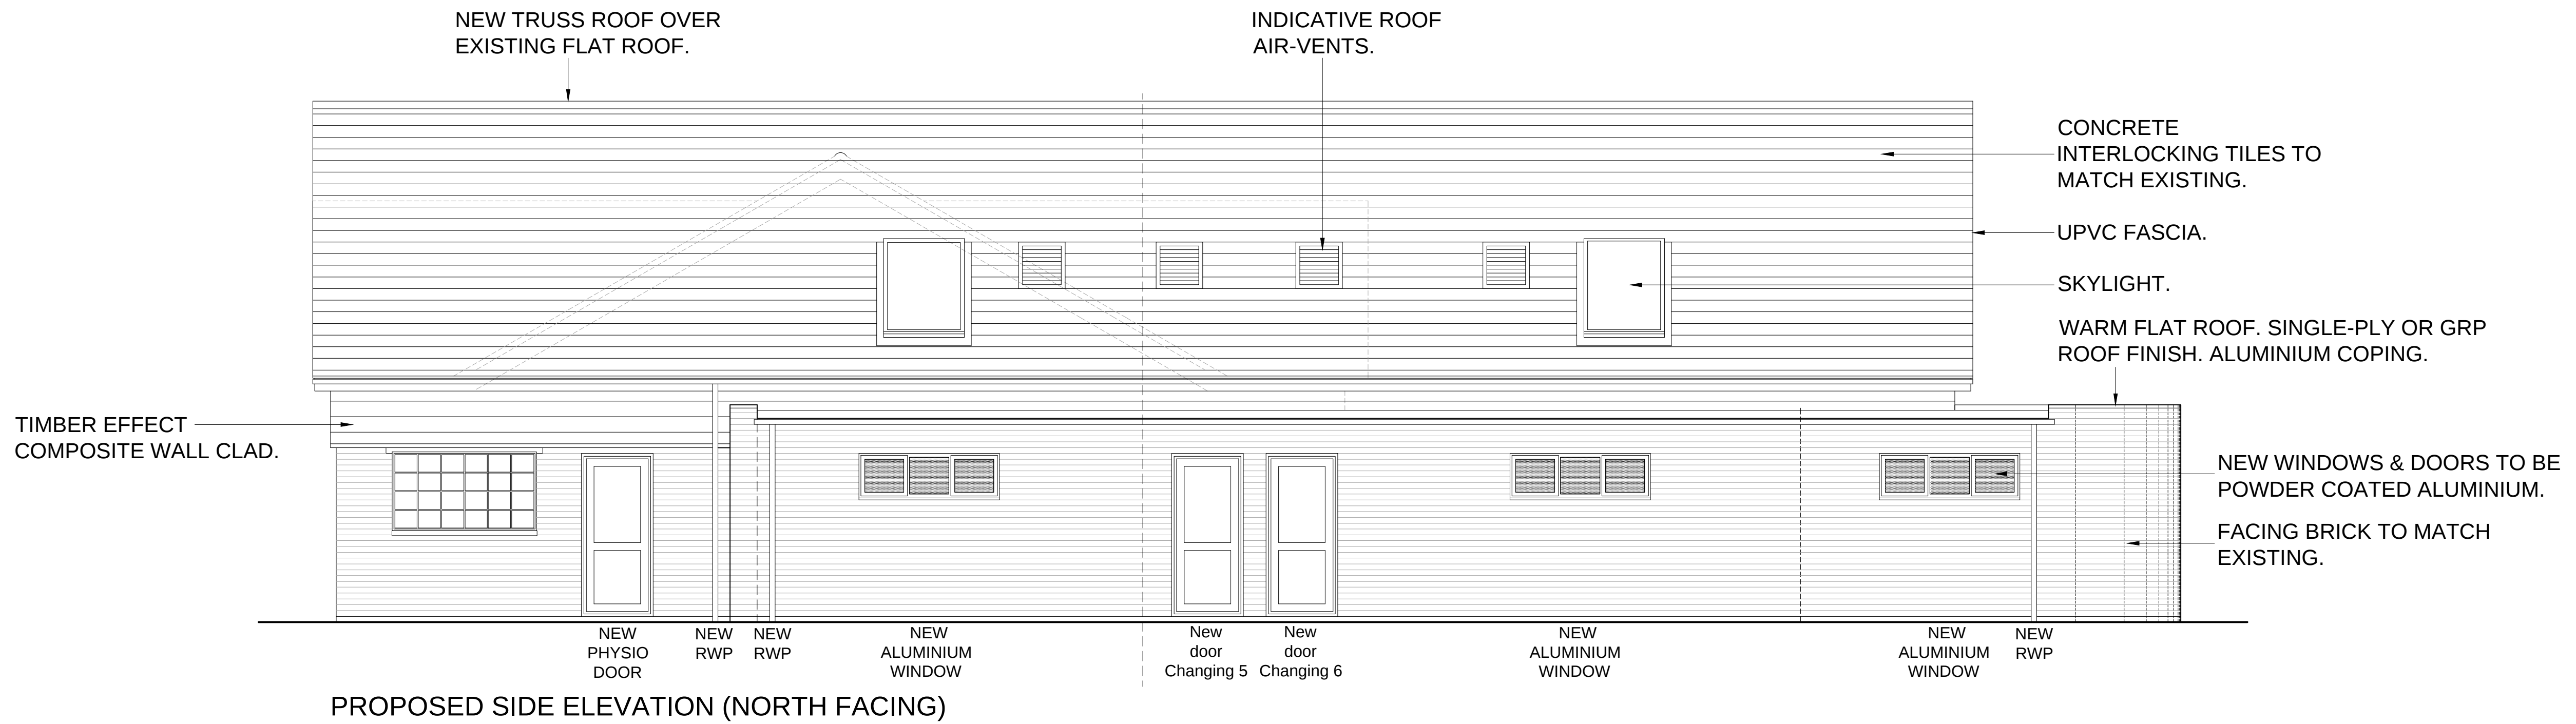


Rev.	Date	Drawn	Description
mk40 architects Mk40 Architects Ltd t: 01234 330646 mail@mk40architects.com ; www.mk40architects.com			
project: RUISLIP RUGBY FOOTBALL CLUB WEST END ROAD HA4 6DR			
drawing: SIDE ELEVATIONS (AS EXISTING & PROPOSED)			
drawing status: STAGE 3 - PLANNING			
scale: 1:50 @A1	date: MAR 23	drawn: AT	
project ref: 09673	drawing no: 108	rev.	