


BISHOP'S ROAD

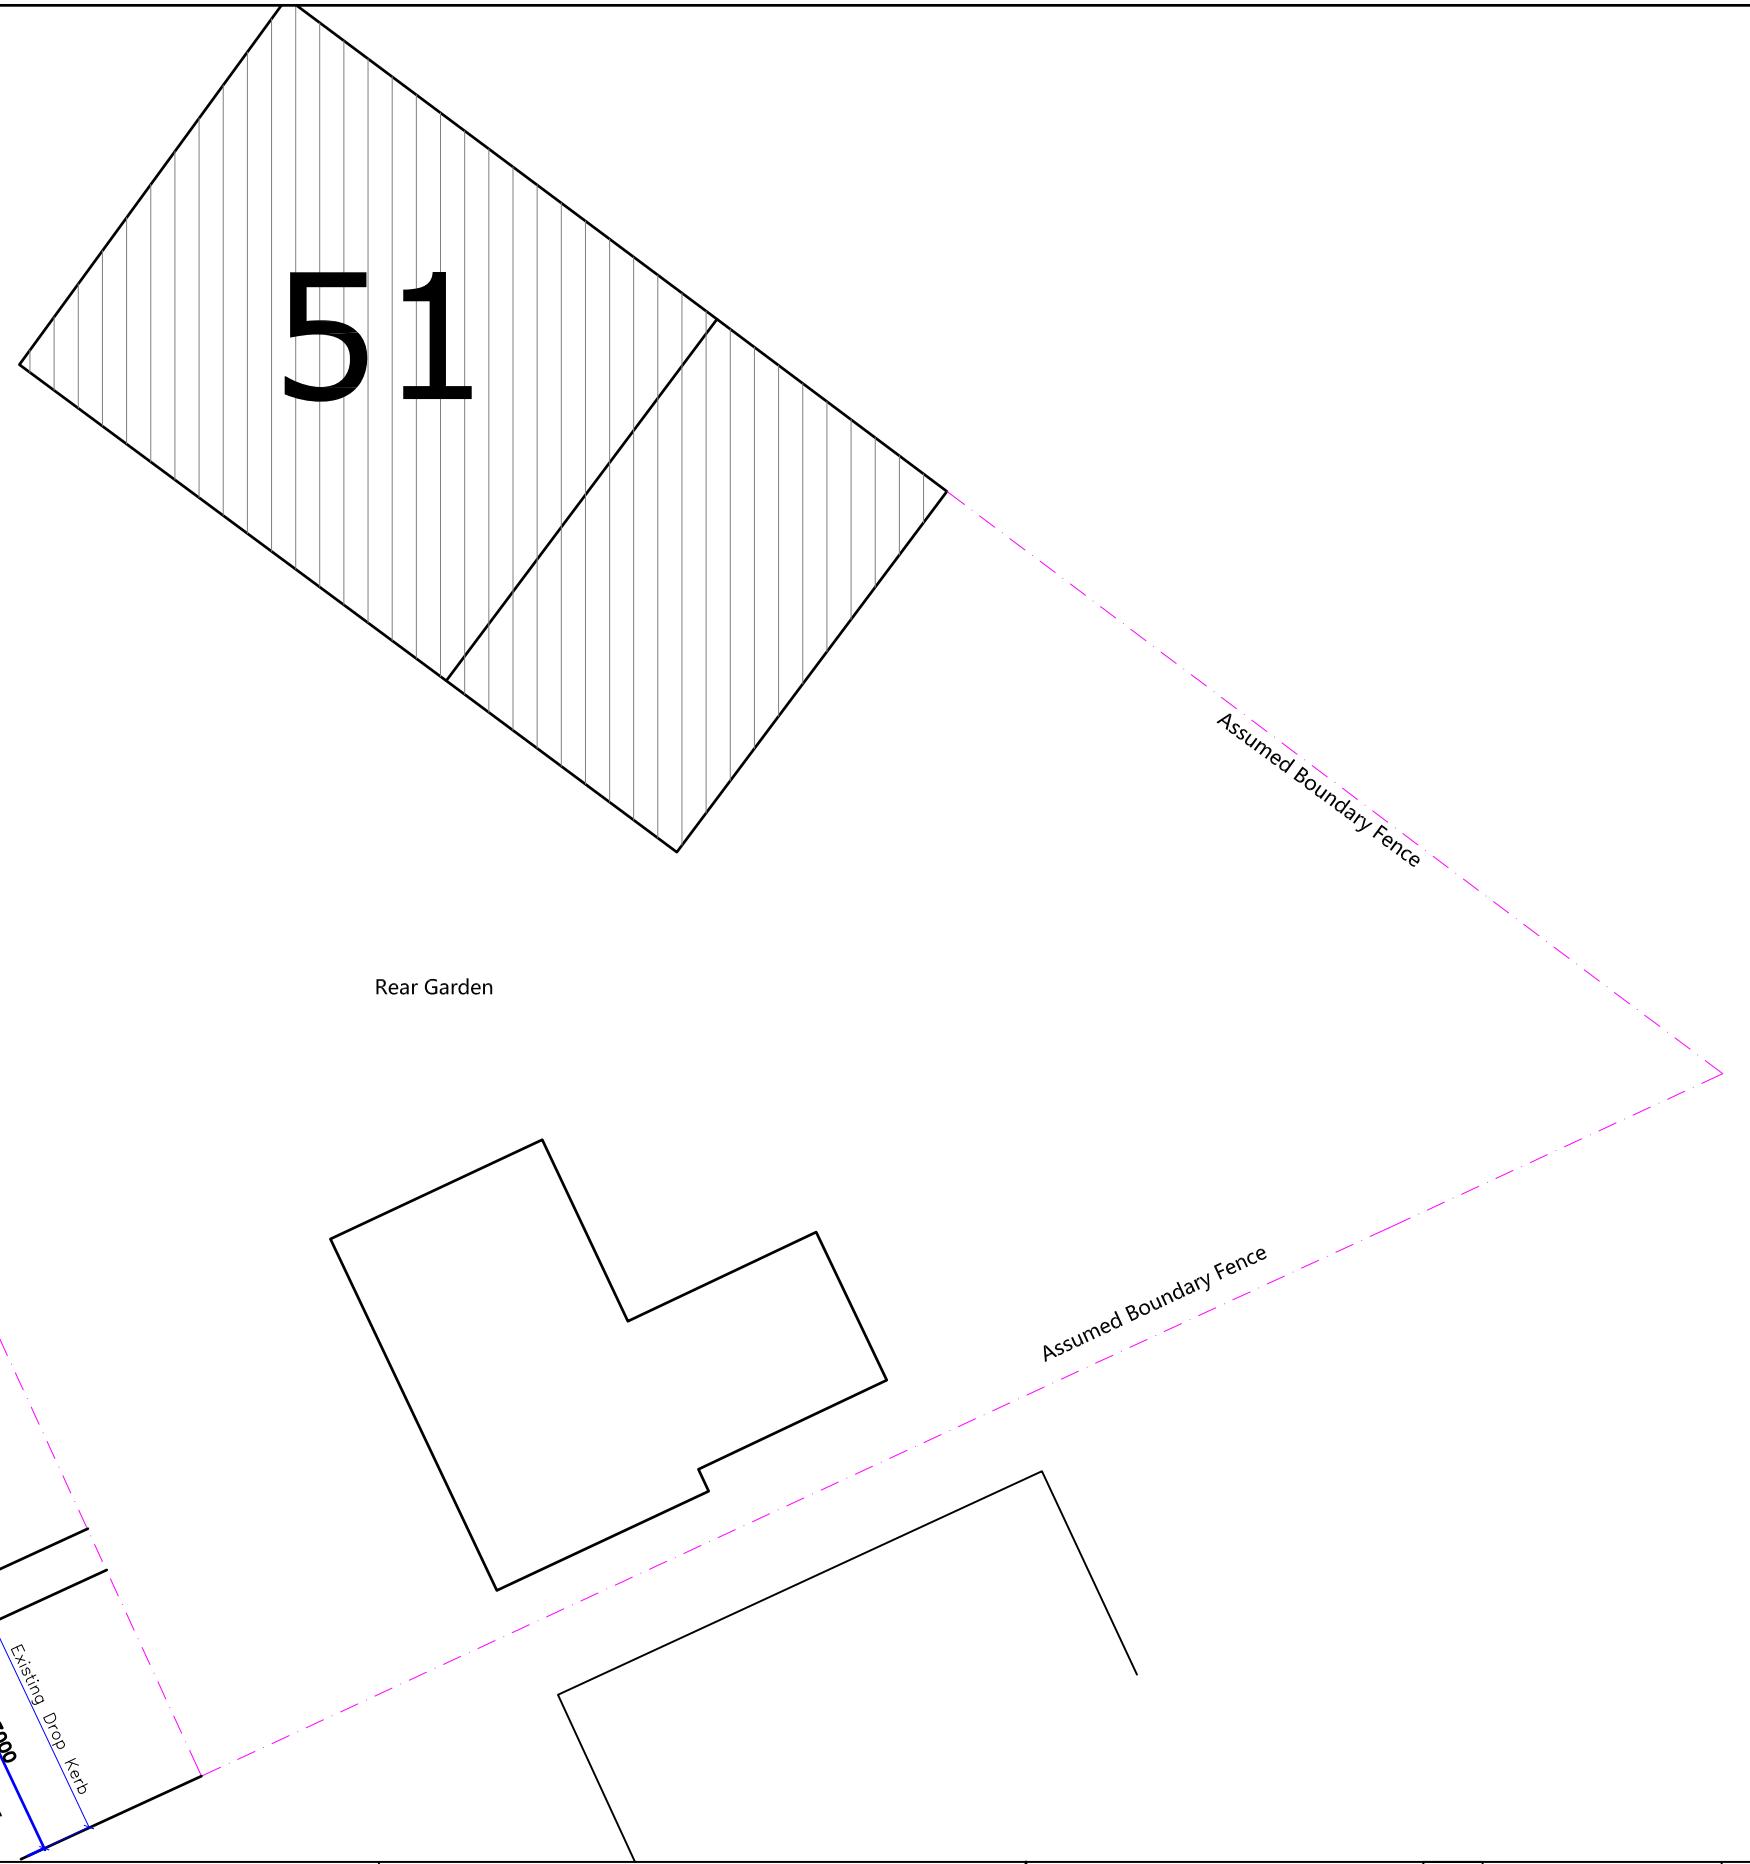

| | |
|---|-----------------------------------|
| PROJECT ADDRESS 51 BISHOP ROAD HAYES UB3 2TF | DWG TITLE EXISTING PLAN |
| SCALE 1:100@A3 | DATE 04/05/2023 |

| | | | | |
|-------------------|--------------------|-----------------------|------------|----------------|
| SCALE 1:100@A3 | DATE 04/05/2023 | DWG # N.A/51BR/101 | ISSUE A | DRAWN BY AA |
|-------------------|--------------------|-----------------------|------------|----------------|

| |
|---|
| PARTY WALL NOTICES: PLEASE NOTE THAT BEFORE BUILDING WORKS COMMENCES IT IS THE RESPONSIBILITY OF BUILDER OR OWNER TO SERVE PARTY WALL NOTICES TO ALL NEIGHBOURS. |
| DIMENSIONS: ALL DIMENSIONS TO BE CHECKED ON SITE. CONTRACTOR TO VERIFY ALL BOUNDARY POSITIONS AND DIMENSIONS ON SITE PRIOR TO COMMENCING ANY WORKS, MAKING WORKMANSHIP DRAWINGS OR OBTAINING ANY MATERIALS. DO NOT TRACE OR COPIED FROM THIS DRAWING. DIMENSIONS STATED ARE FOR GUIDANCE ONLY. |

| |
|---|
| NOTES: THIS DRAWING IS COPYRIGHT AND MUST NOT BE TRACED OR COPIED IN ANY WAY OR FORM IN PART OR WHOLE BY ANY MEANS WHATSOEVER WITHOUT PRIOR WRITTEN CONSENT AND MAY ONLY BE USED BY THE PRESENT OWNER IN RELATION TO THE PROPERTY AS REFERRED TO ON THE DRAWING. THIS DRAWING MAY BE COPIED BY AN AUTHORISED OFFICER OF THE LOCAL AUTHORITY WITH THE SOLE PURPOSE TO ASSIST IN THE DETERMINATION OF A PLANNING OR BUILDING REGULATIONS APPLICATION AND MAY NOT BE USED FOR ANY OTHER PURPOSE UNLESS OTHERWISE AGREED IN WRITING. |
| THE USE OF PERMITTED DEVELOPMENT RIGHT IN PROPERTY IS SUBJECT TO INFORMATION PROVIDED BY OWNER REGARDING THE STATUS OF PROPERTY AS A DWELLING HOUSE AND THE DWELLING NOT BEING IN A CONSERVATION AREA. ANY DEVELOPMENT WITH OUT A CERTIFICATE OF LAWFULNESS OR PLANNING PERMISSION IS SOLELY AT OWNER'S RISK. |

| |
|--|
| FD30 = 30 MINUTE FIRE RESISTING DOOR AND FRAME |
| EL = EMERGENCY LIGHTING TO BS5266: Part 1 1988 |
| HD = HEAT DETECTOR |
| SD = SMOKE DETECTOR WITH SOUNDER |

| |
|---|
| SMART SKILLS LTD info@smartskillsltd.co.uk |
|---|



Address: 30 UPHALL ROAD,
ILFORD, IG1 2JF
TEL: 020 3489 3287
Mobile: 07931 176 907

