


LOCATION PLAN
SCALE 1:1250

SAI STRUCTURE LIMITED

STRUCTURE ENGINEER, & PLANNER

Email: info@saistructures.co.uk
Web: <https://saistructures.co.uk>

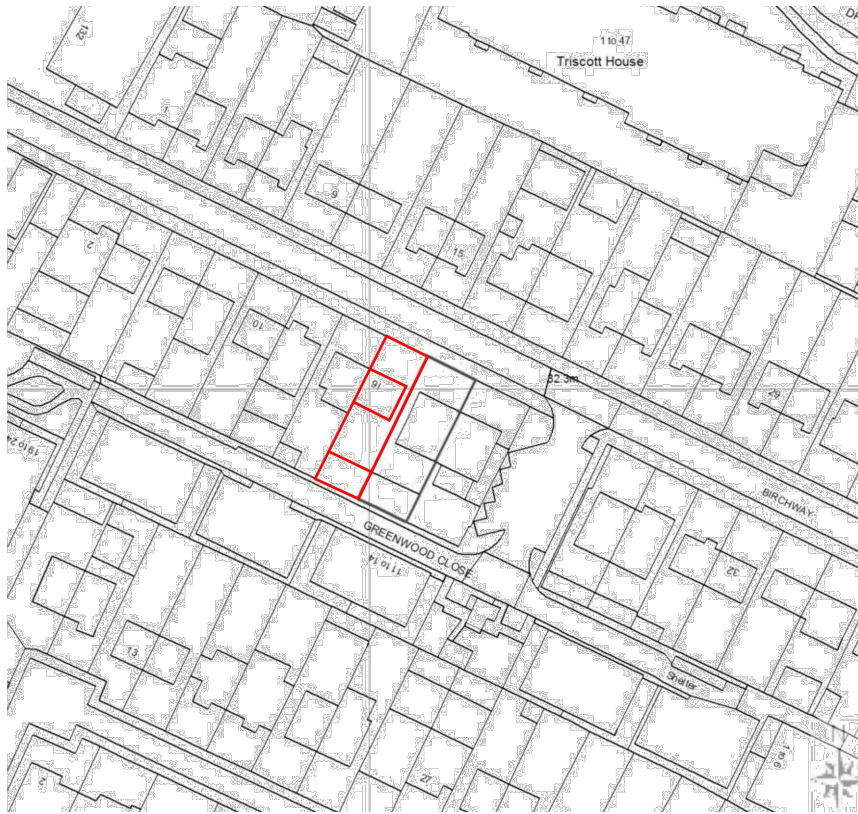

Project Title

16 Birchway,
Hayes, UB3 3PA

Scale

1:1250

Drawing Title

LOCATION PLAN

Project No.

Drawing No.

P-01

Rev.

A

Scale

