



Date Produced: 28-Mar-2024

Scale: 1:1250 @A4

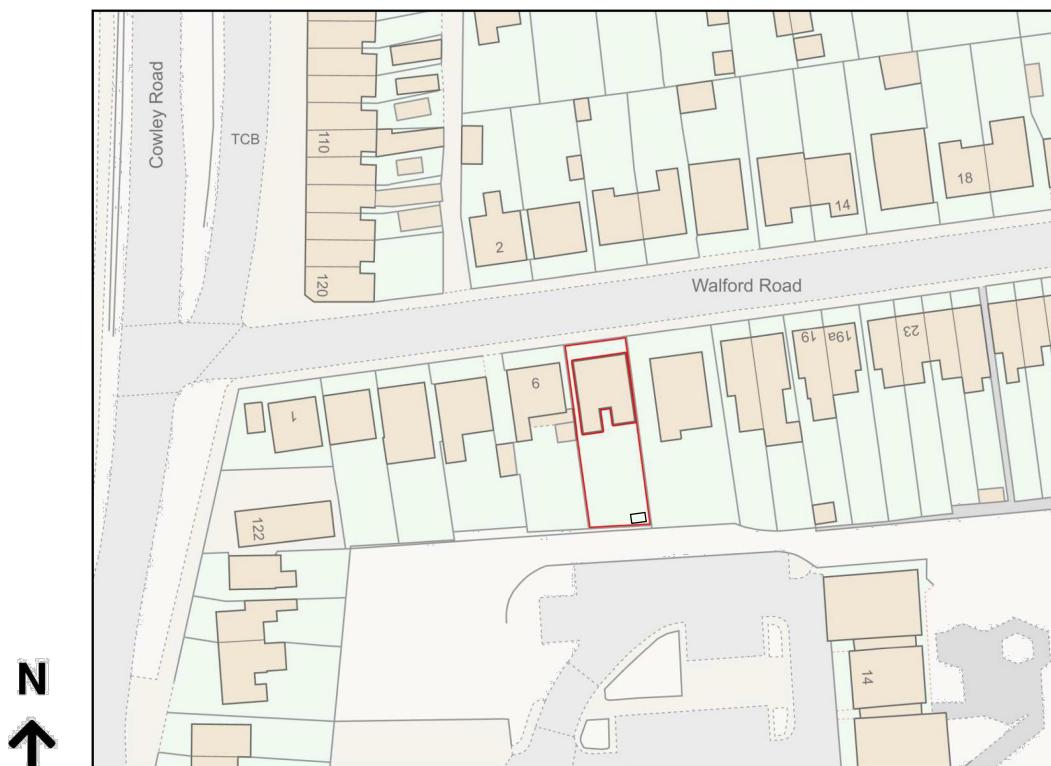

Planning Portal Reference: PP-12926470v1

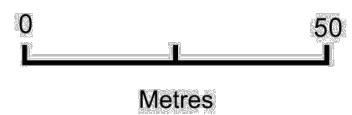

Powered by
 TerraQuest

© Crown copyright and database rights 2024 OS 100042766

REVISIONS

TITLE

Location Plan

DATE

ADDRESS

11 Walford Road
Uxbridge UB8 2NF

CLIENT

Ms. L. Campbell

SCALE
@ A3

1:1250


DATE

September 2024

DRAWING No.

240604-04

REV.

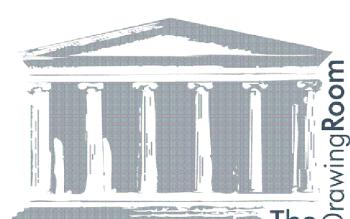

THE DRAWING ROOM
ARCHITECTURAL DESIGN & PLANNING

77 HOWARDS THICKET
GERRARDS CROSS
BUCKS SL9 7NU

O: 01753 882010

M: 07973 548828

E: declar@thedrawingroom.design
W: www.thedrawingroom.design