


Location Plan 1:1250

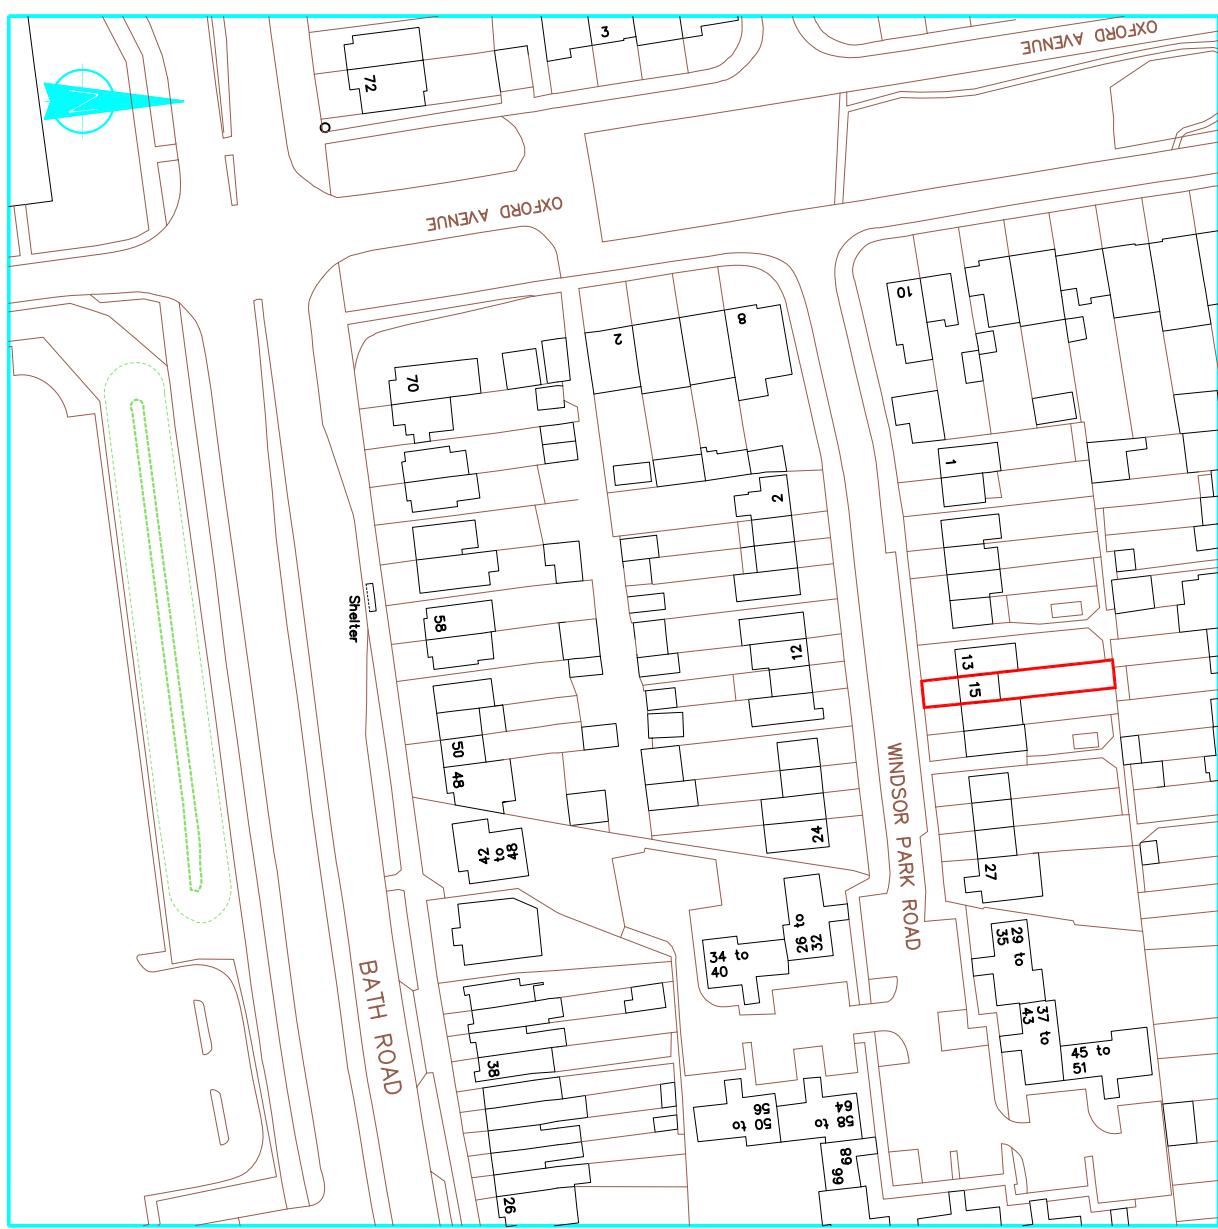

Block Plan 1:500



These drawings should be approved by local Authority
No dimensions to be scaled from this drawing. All dimensions
to be checked on site. This drawing is copyright and should
not be reproduced without permission of the Architects.

client:

Etsegenet Amdea

project:

15 Windsor Park Road
Hayes
UB3 5HZ

drawing:

Scale 1 to 500

Location & Block Plans

scale: As Shown date: Oct 2023 drawn:

01 / 06

rev: