


320 High Street
Harlington, Hayes,
Middlesex,
UB3 5DU

t:0203 432 5269

www.themarketdesignbuild.com
info@themarketdesignbuild.com

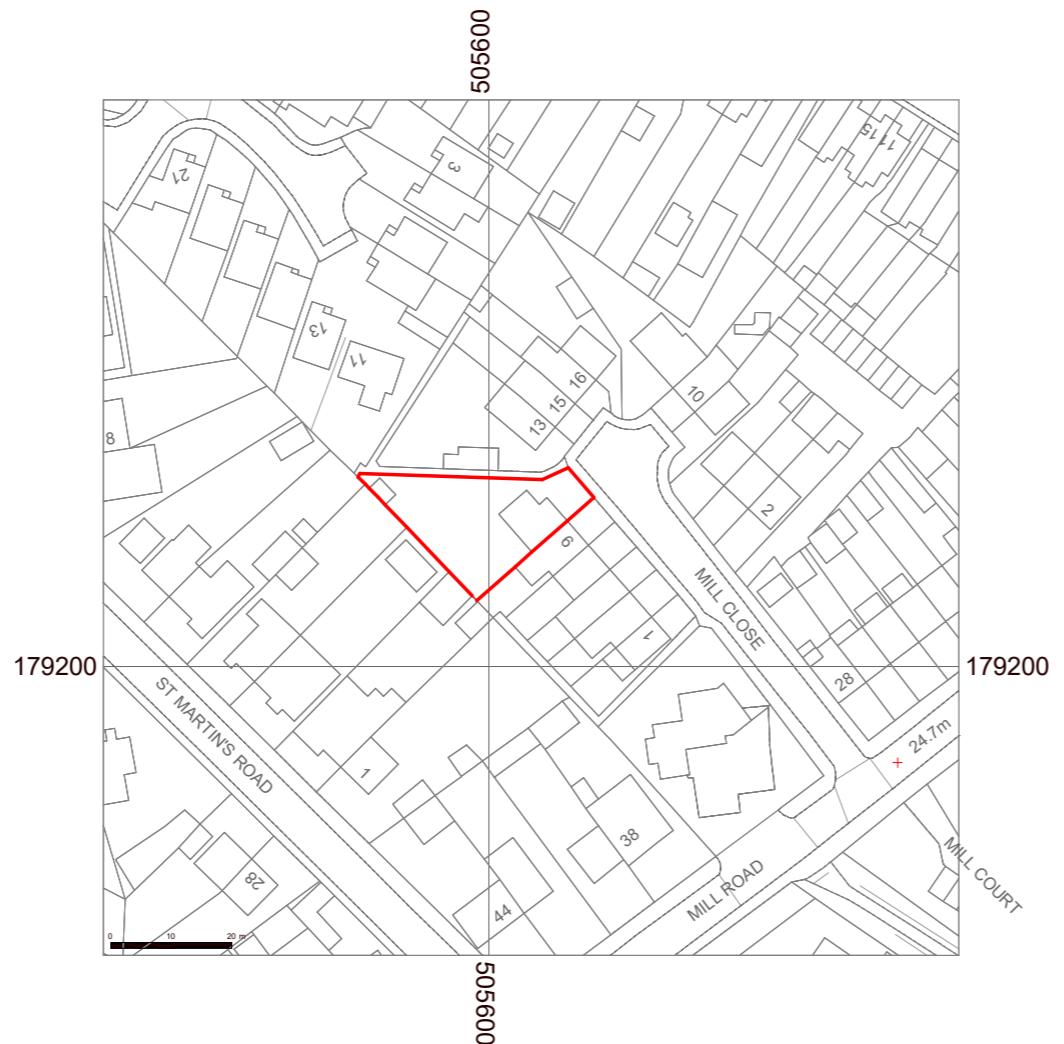

1 Location Plan
1 : 1250

General Notes:

Copyright The Market Design & Build. No implied licence exists. This drawing should not be used to calculate areas for the purposes of valuation. Do not scale this drawing. All dimensions to be checked on the site by the contractor and such dimensions to be their responsibility. All work must comply with relevant British Standards and Building Regulations requirements. Drawing errors and omissions to be reported to the architect. To be read in conjunction with Architect's specification and other consultant information. All fixed furniture drawn is for guidance only. Refer to separate drawings and schedules.

Drawing Status:

PLANNING

Rev.	Description	by	Date
1	P1	PRIY A	May 2023
2	P2	PRIY A	13.09.2023

Project Name
11 Mill Close UB7 7EW

Clients Name
Thomas Manton

Drawing Title
Location Plan

Scale 1:1250@A3 Date MAY 2023 Drawn By Kshitij

Drawing Number
0100 0001

Issue Date 13.09.2023 Checked Nikos Revision 2