


LAND ADJ. WHITEHEATH JUNIOR SCHOOL, WHITEHEATH AVENUE, RUISLIP, HA4 7PR

Drawing ref: 0189/WHI001/001

Centre Coordinates: 508182,187892
Production Date: 21/02/2023 11:46:42

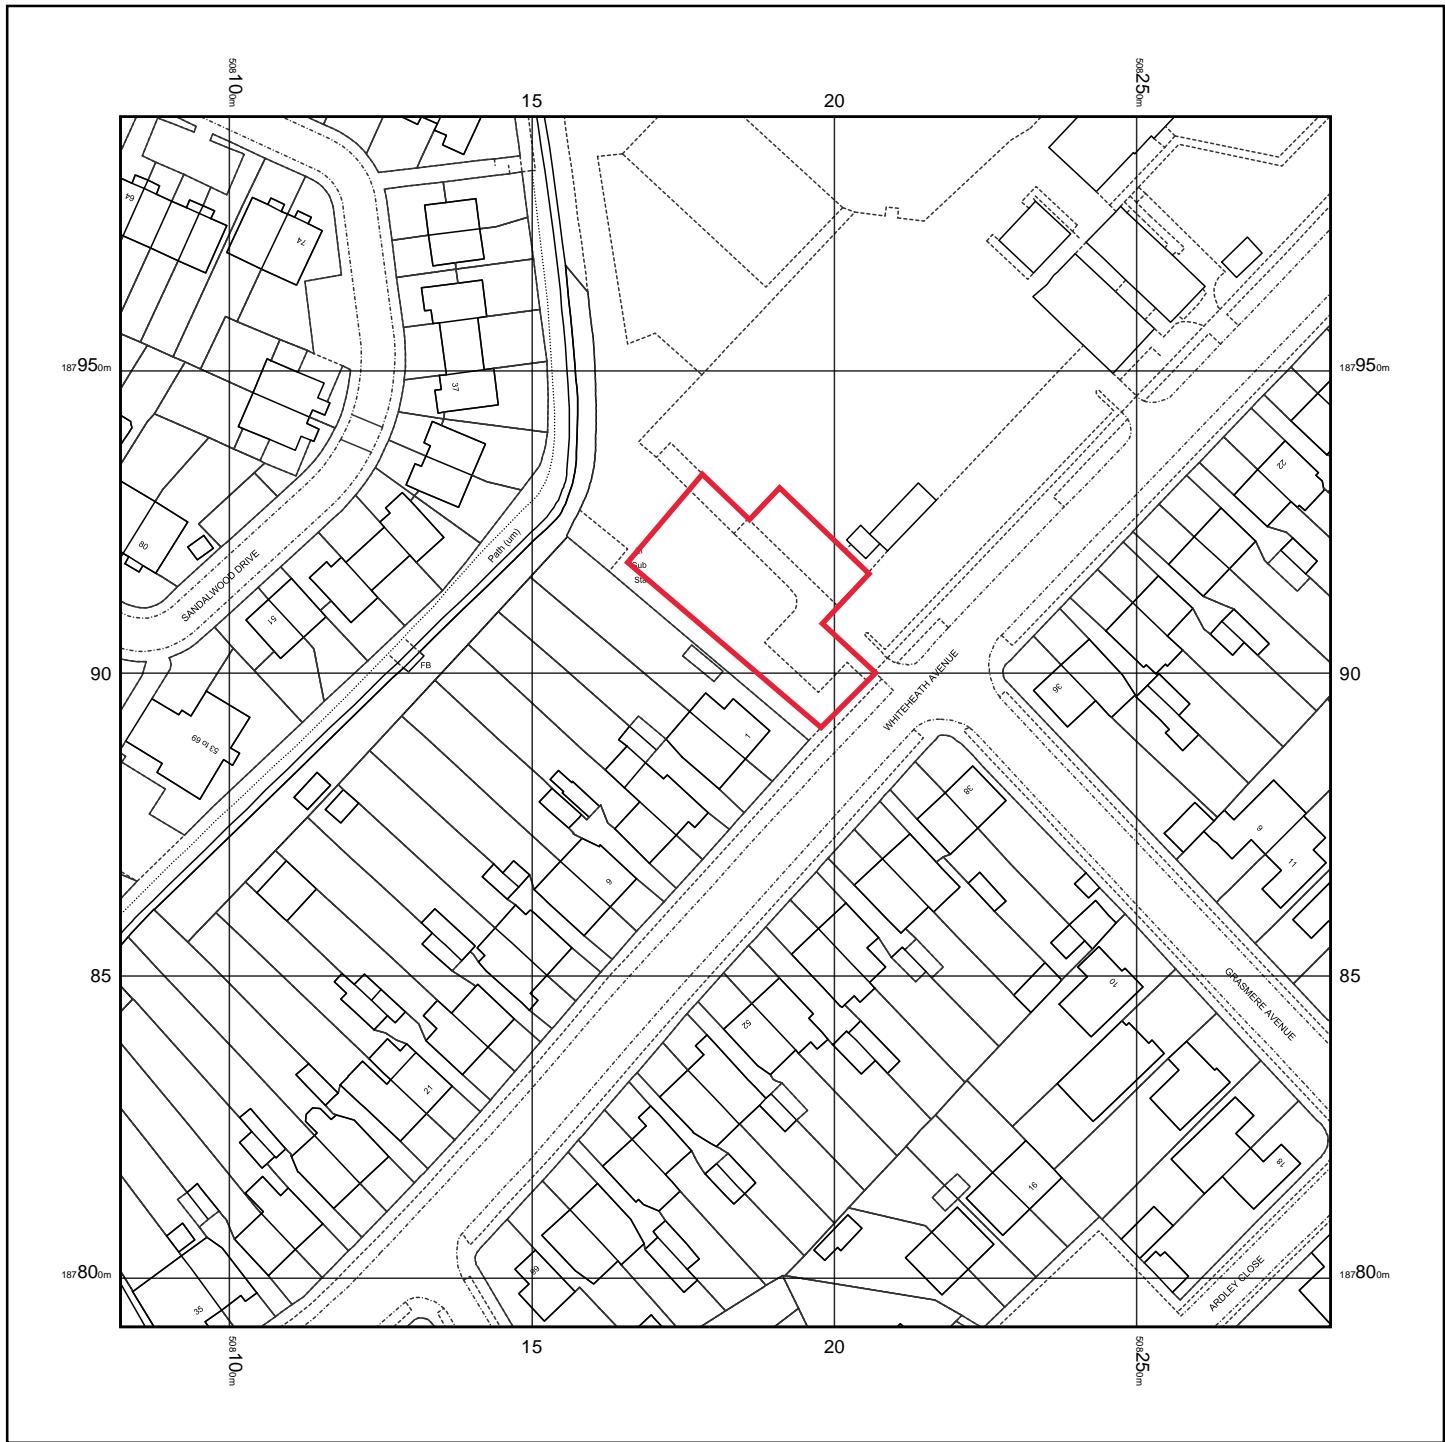

© Crown copyright and database rights 2023 Ordnance Survey 100048957. The representation of road, track or path is no evidence of a boundary or right of way. The representation of features as lines is no evidence of a property boundary.

0m

$$1\text{cm} = 12.5\text{m}$$

62.5m

Scale 1:1250