
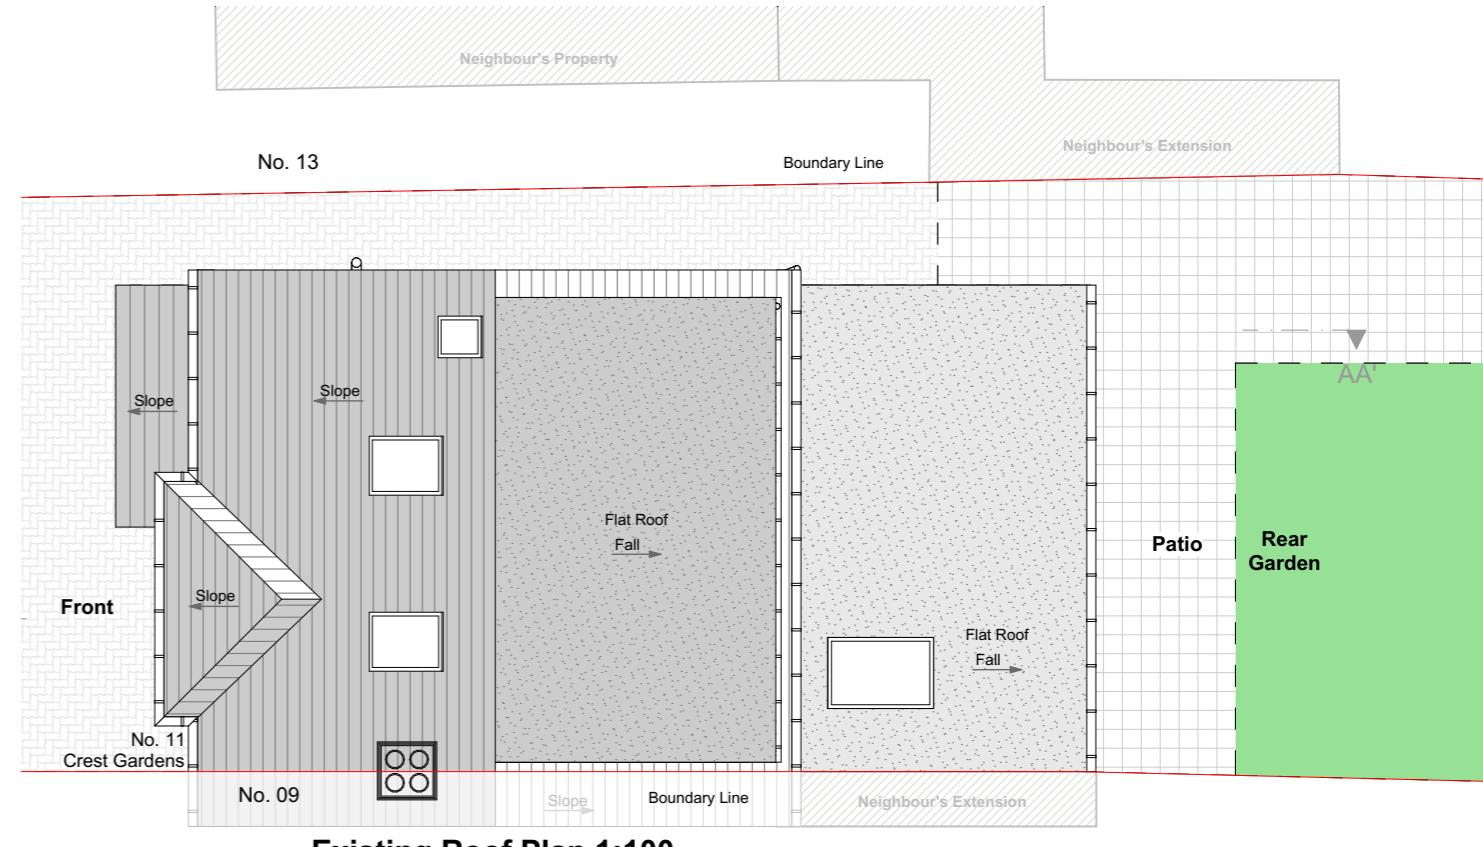
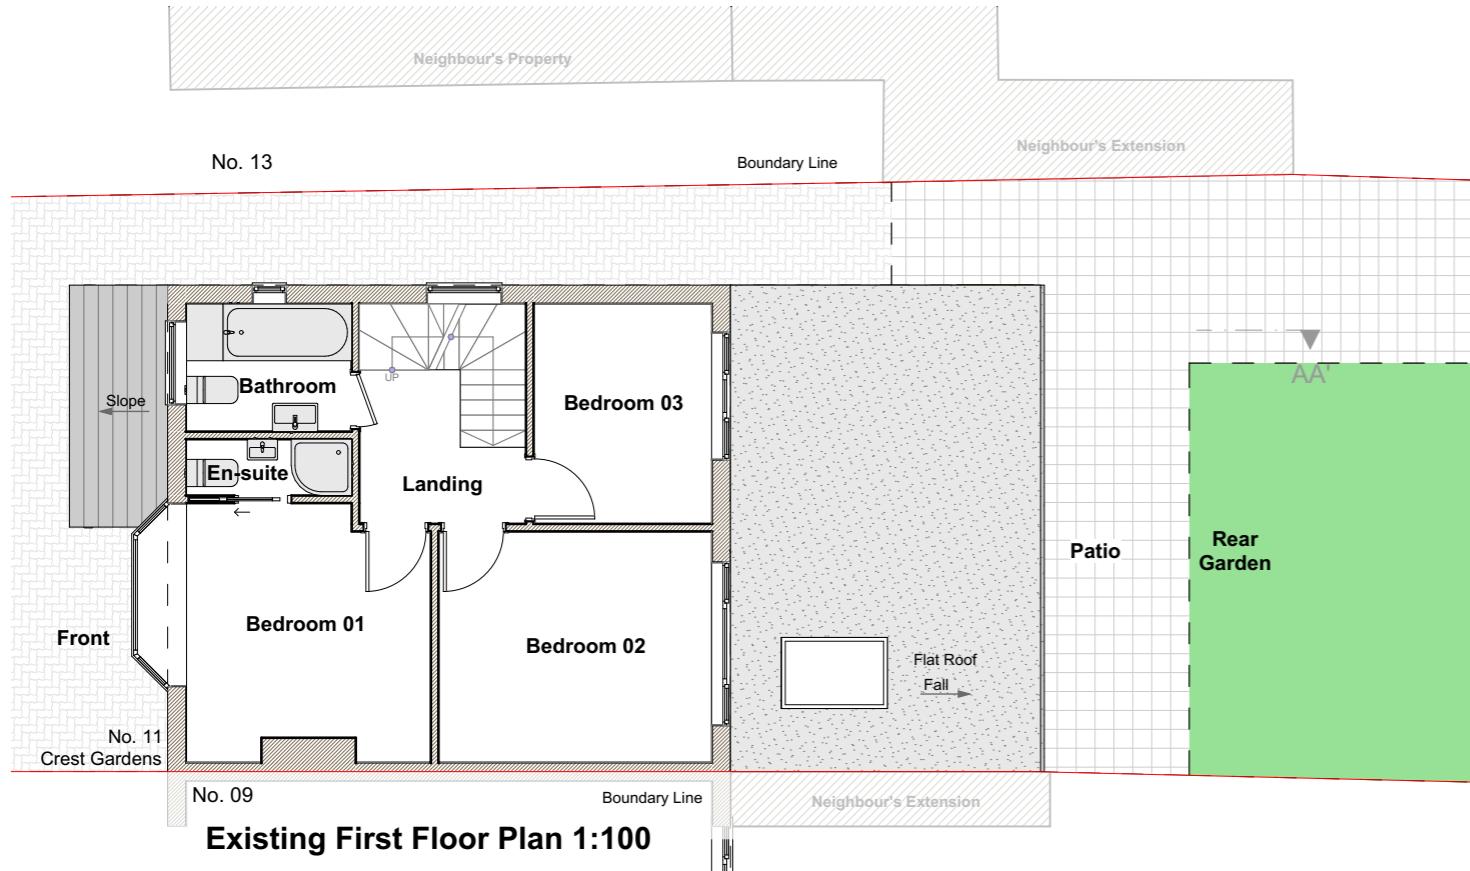
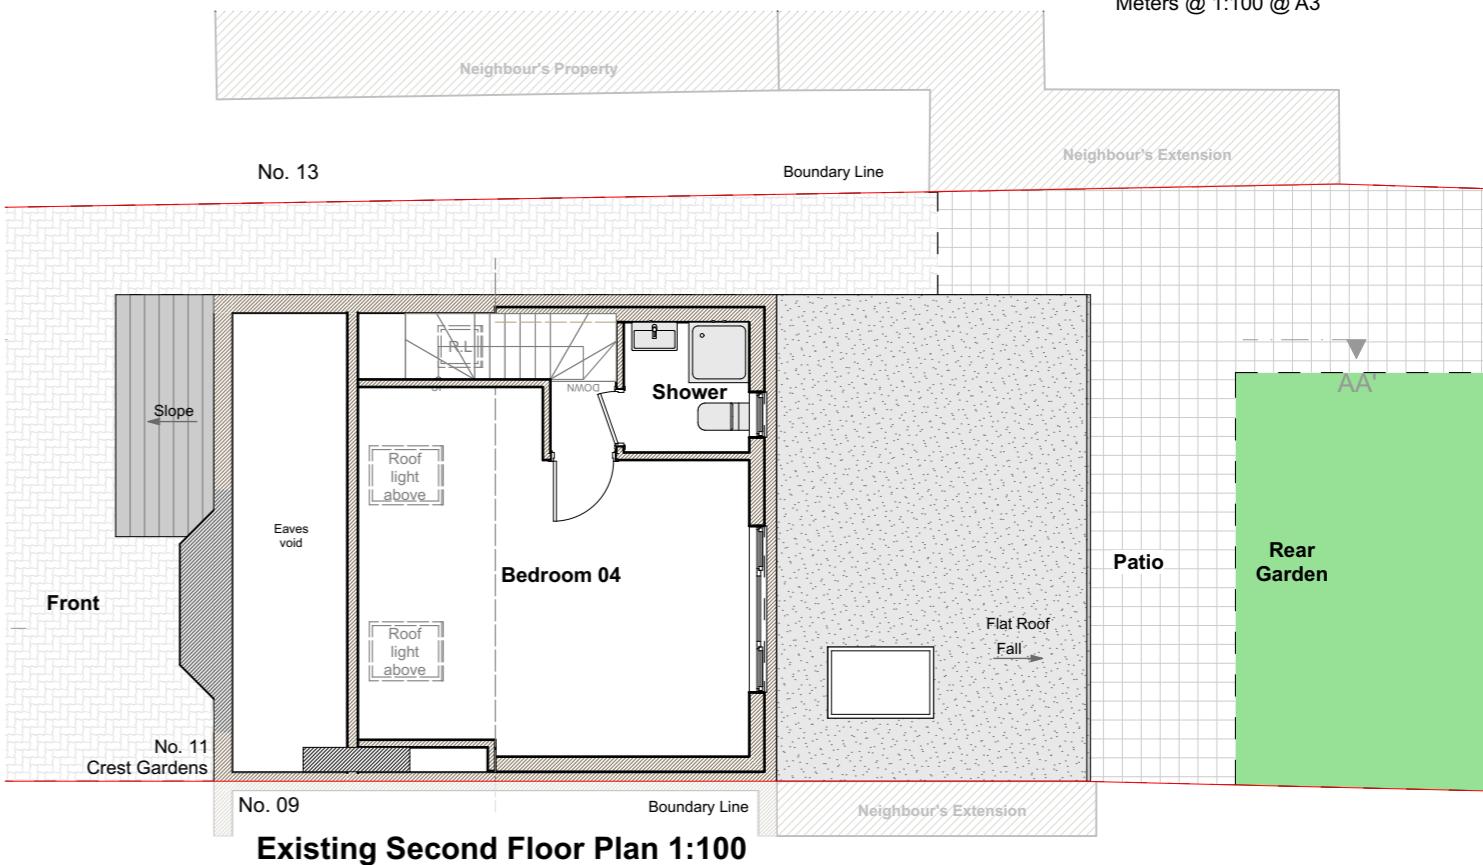


0 1 2 3 4 5 M
Meters @ 1:100 @ A3

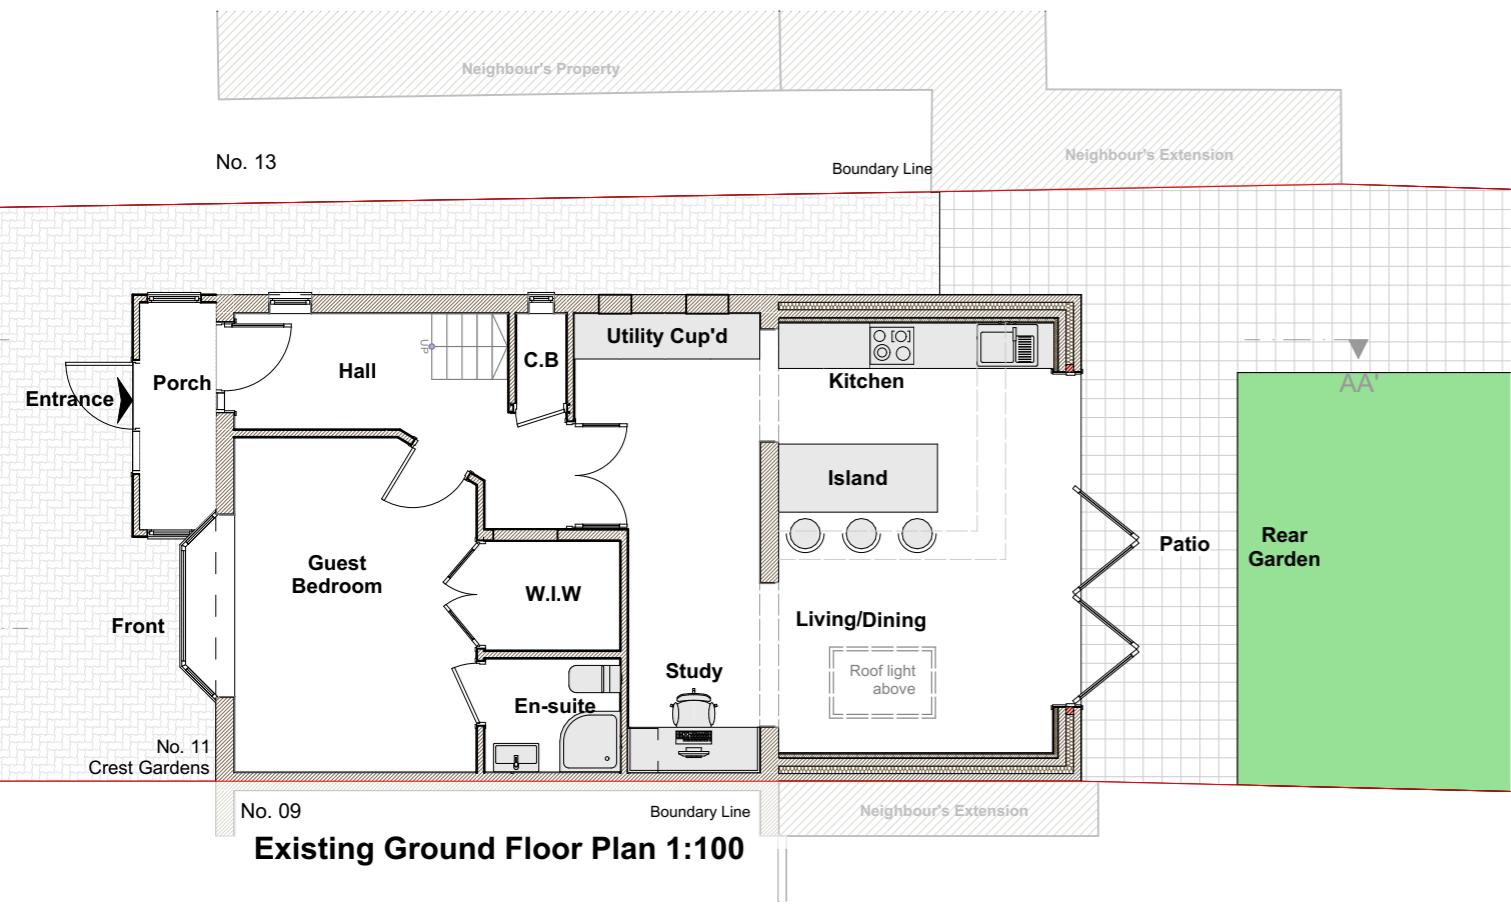

COPYRIGHT: The contents of this drawing may not be reproduced in whole or in part without express written consent of ARKS Design Limited.

Drawings to be read in conjunction with relevant drawing and specs. Drawings can only be scaled for planning purposes. Drawings not to be scaled. figured dimensions only for construction and another purpose. Any discrepancies are to be pointed to the Agent/Engineer/Contractor. The agent is not liable for any faults not raised. Drawings not to be scaled for land transfer purposes.

BUILDING REGULATIONS ISSUE

Scale: 1:100@A3

Date: AUG 2022

Project Title:
PROPOSED DEVELOPMENT AT
11 CREST GARDENS, RUISLIP,
HA4 9HB

Drawing Title:

EXISTING PLANS

Project no: 2208024

Drawing no: PL02

Revision: A

Revision:
Detail:
Date:
E.mail: contact@arkssdesign.co.uk
Tel: 0208 0905070
Mob: 078 2555 7465
www.arkssdesign.co.uk