


Length from back door to back boundary fence: 9.5 m

Width of garden from boundary fence to fence: 9.04 m

Current Garden area approx. 85 sqm

Existing Ground Level – 1:100

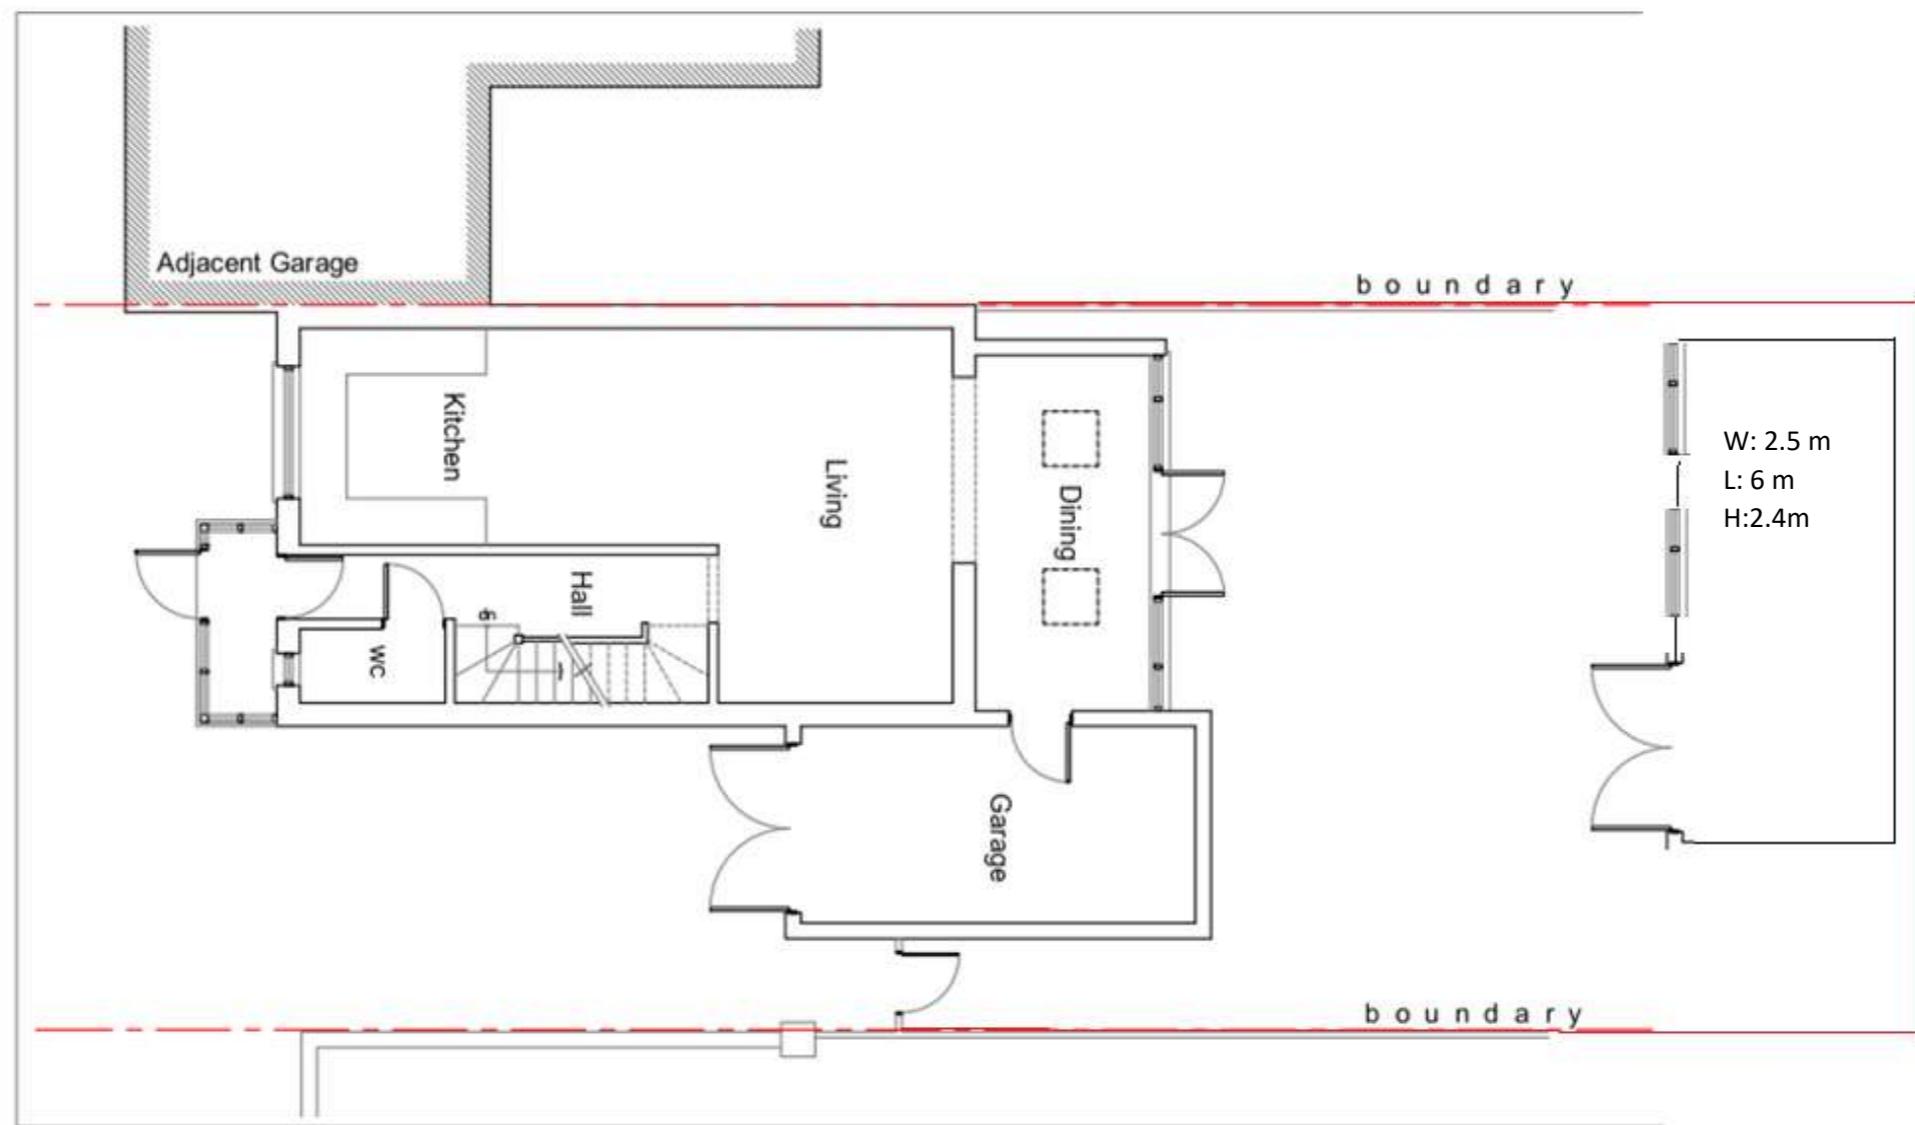

Length from back door to back boundary fence: 9.5 m

Width of garden from boundary fence to fence: 9.04 m

Garden Office / Gym total of 15sqm

Proposed Ground Level – 1:100