


General Notes

1. New work shown shaded
2. Demolition shown dotted
3. W: Wardrobe
4. Cpbd: Cupboard
5. RLA: Roof lantern above
6. RL: Roof light/lantern below
7. All dimensions are indicative and in mm
8. If shown levels indicated in red dotted

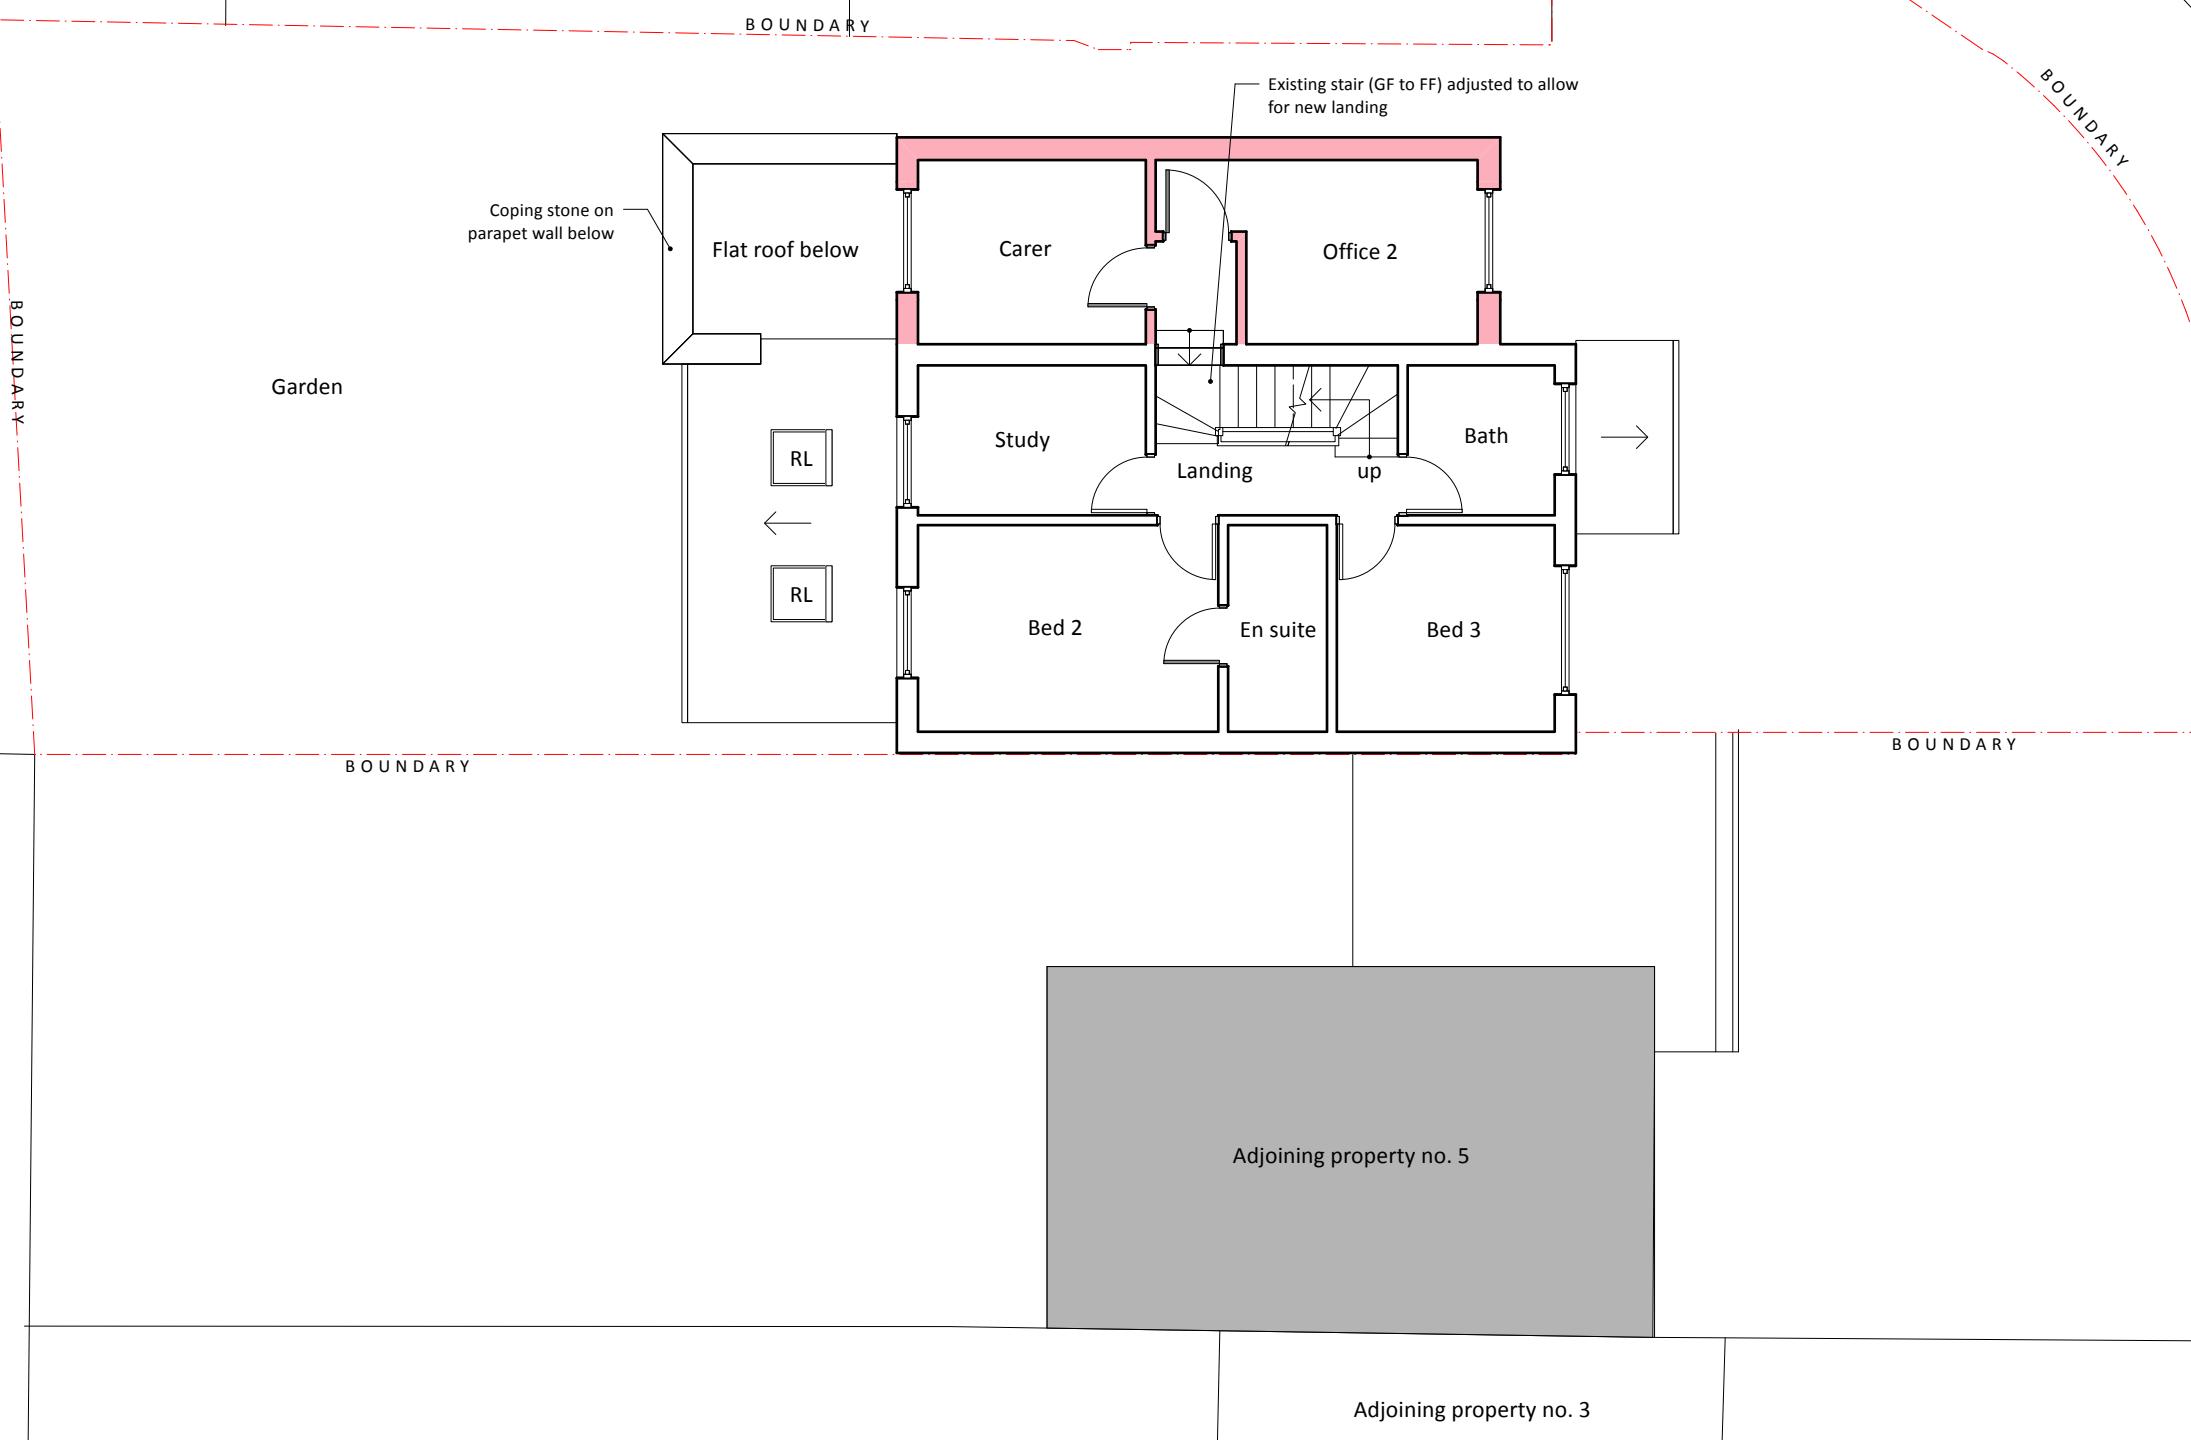

ISSUE DATE REVISION

PROJECT 7 Glenorchy Close, Hayes UB4 9SU

CLIENT Mr & Mrs Patel

DRAWING PROPOSED FF PLAN



All rights reserved in chapter IV of the copyright designs & patents act 1988 have been asserted. This drawing must not be scaled; only figured dimensions should be used. Check and verify all dimensions on site prior to commencing any work. Any discrepancies should be reported to the Architects immediately.

PROJECT # 2025.023 DWG # REV

DATE 10/07/2025


SCALE 1:100

DRAWN S.W. CHKD J.C.

C02

Adjoining property no. 3

0 1 2 3 4 5 m

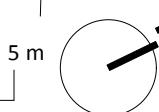

Stones Architects Ltd
50 Coldharbour Lane Hayes Middlesex UB3 3EP
t 020 8969 0000 e mail@stonesarchitects.co.uk w stonesarchitects.co.uk