




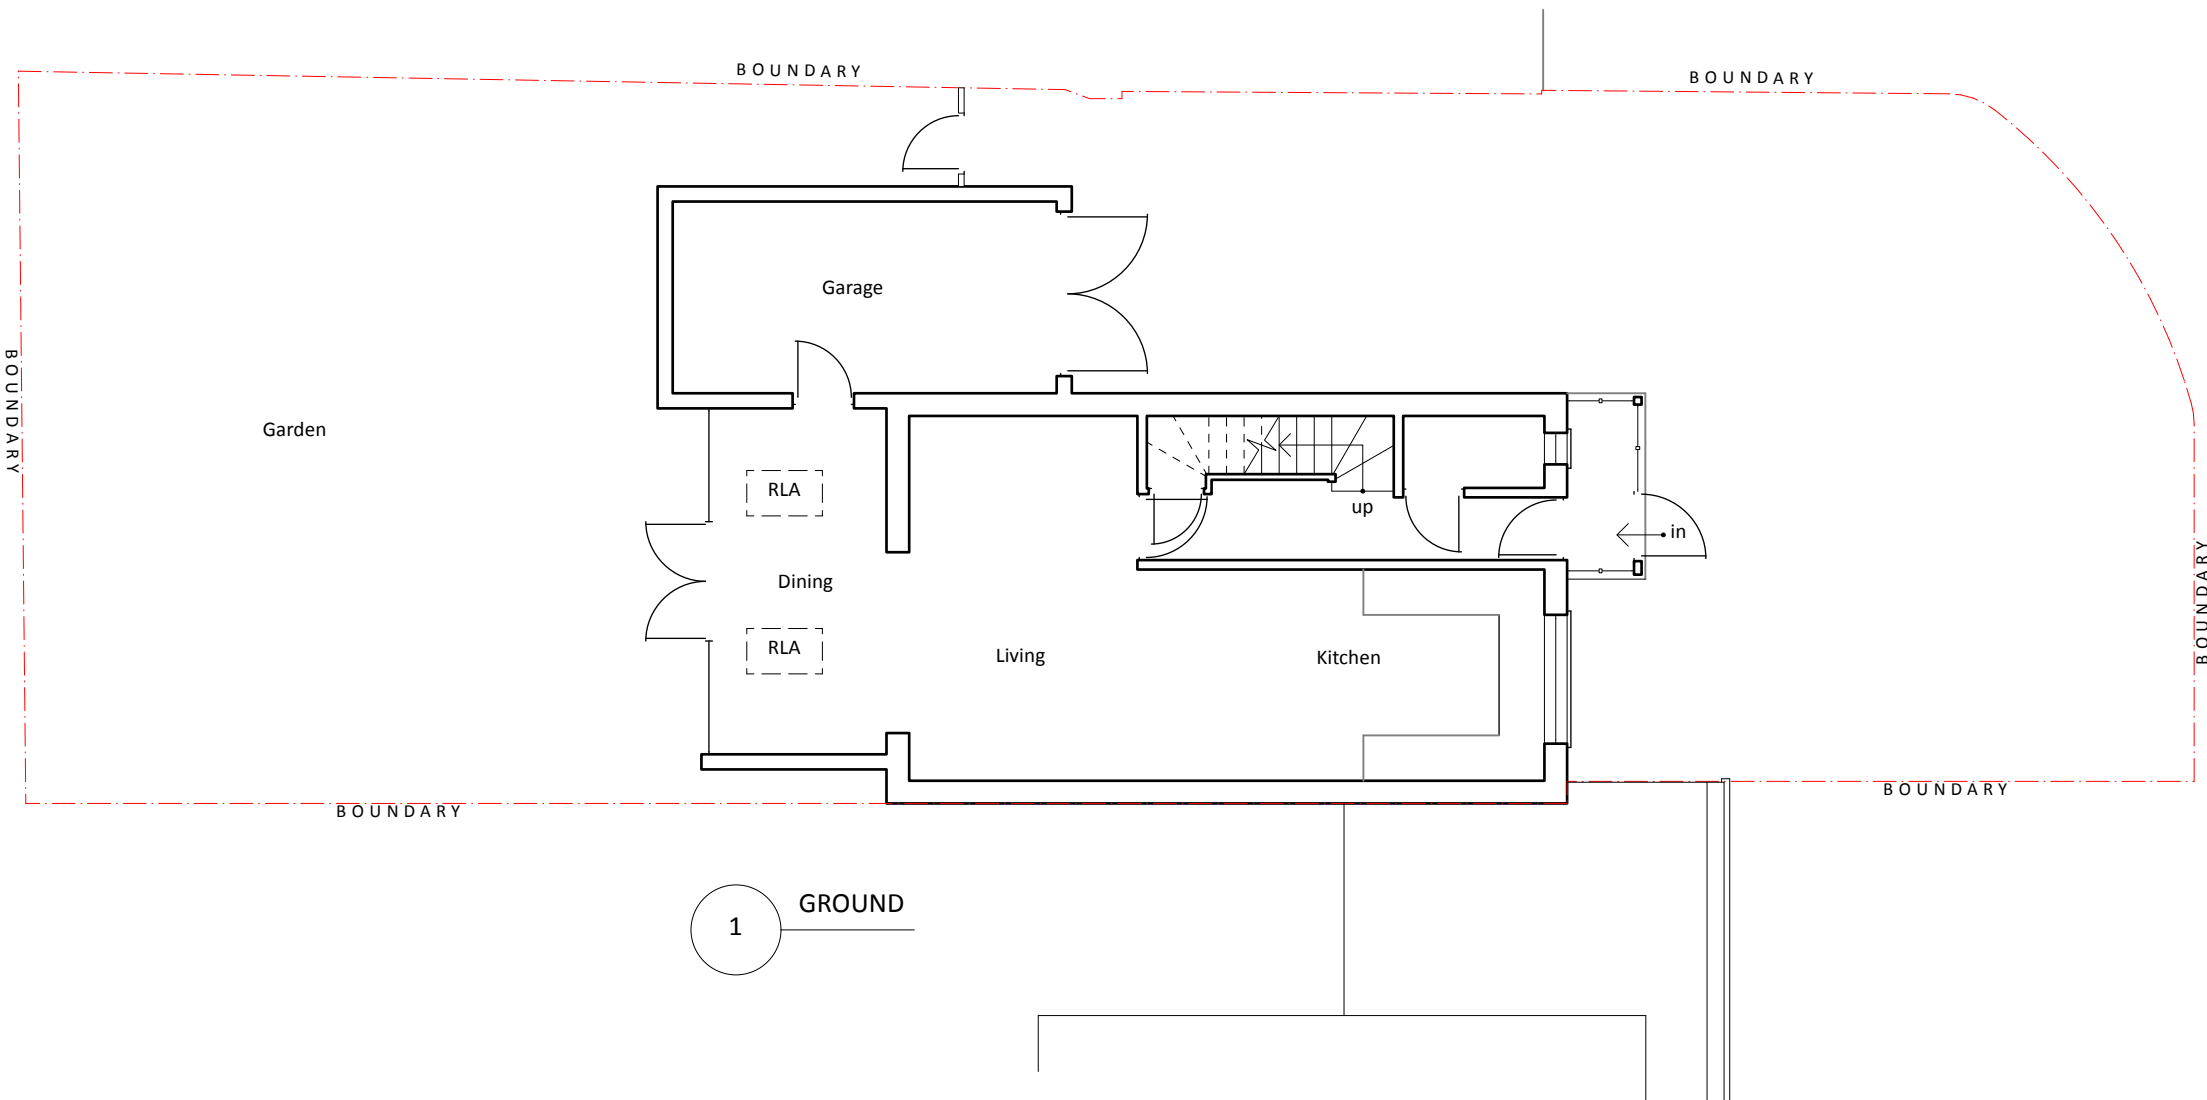

1 GROUND

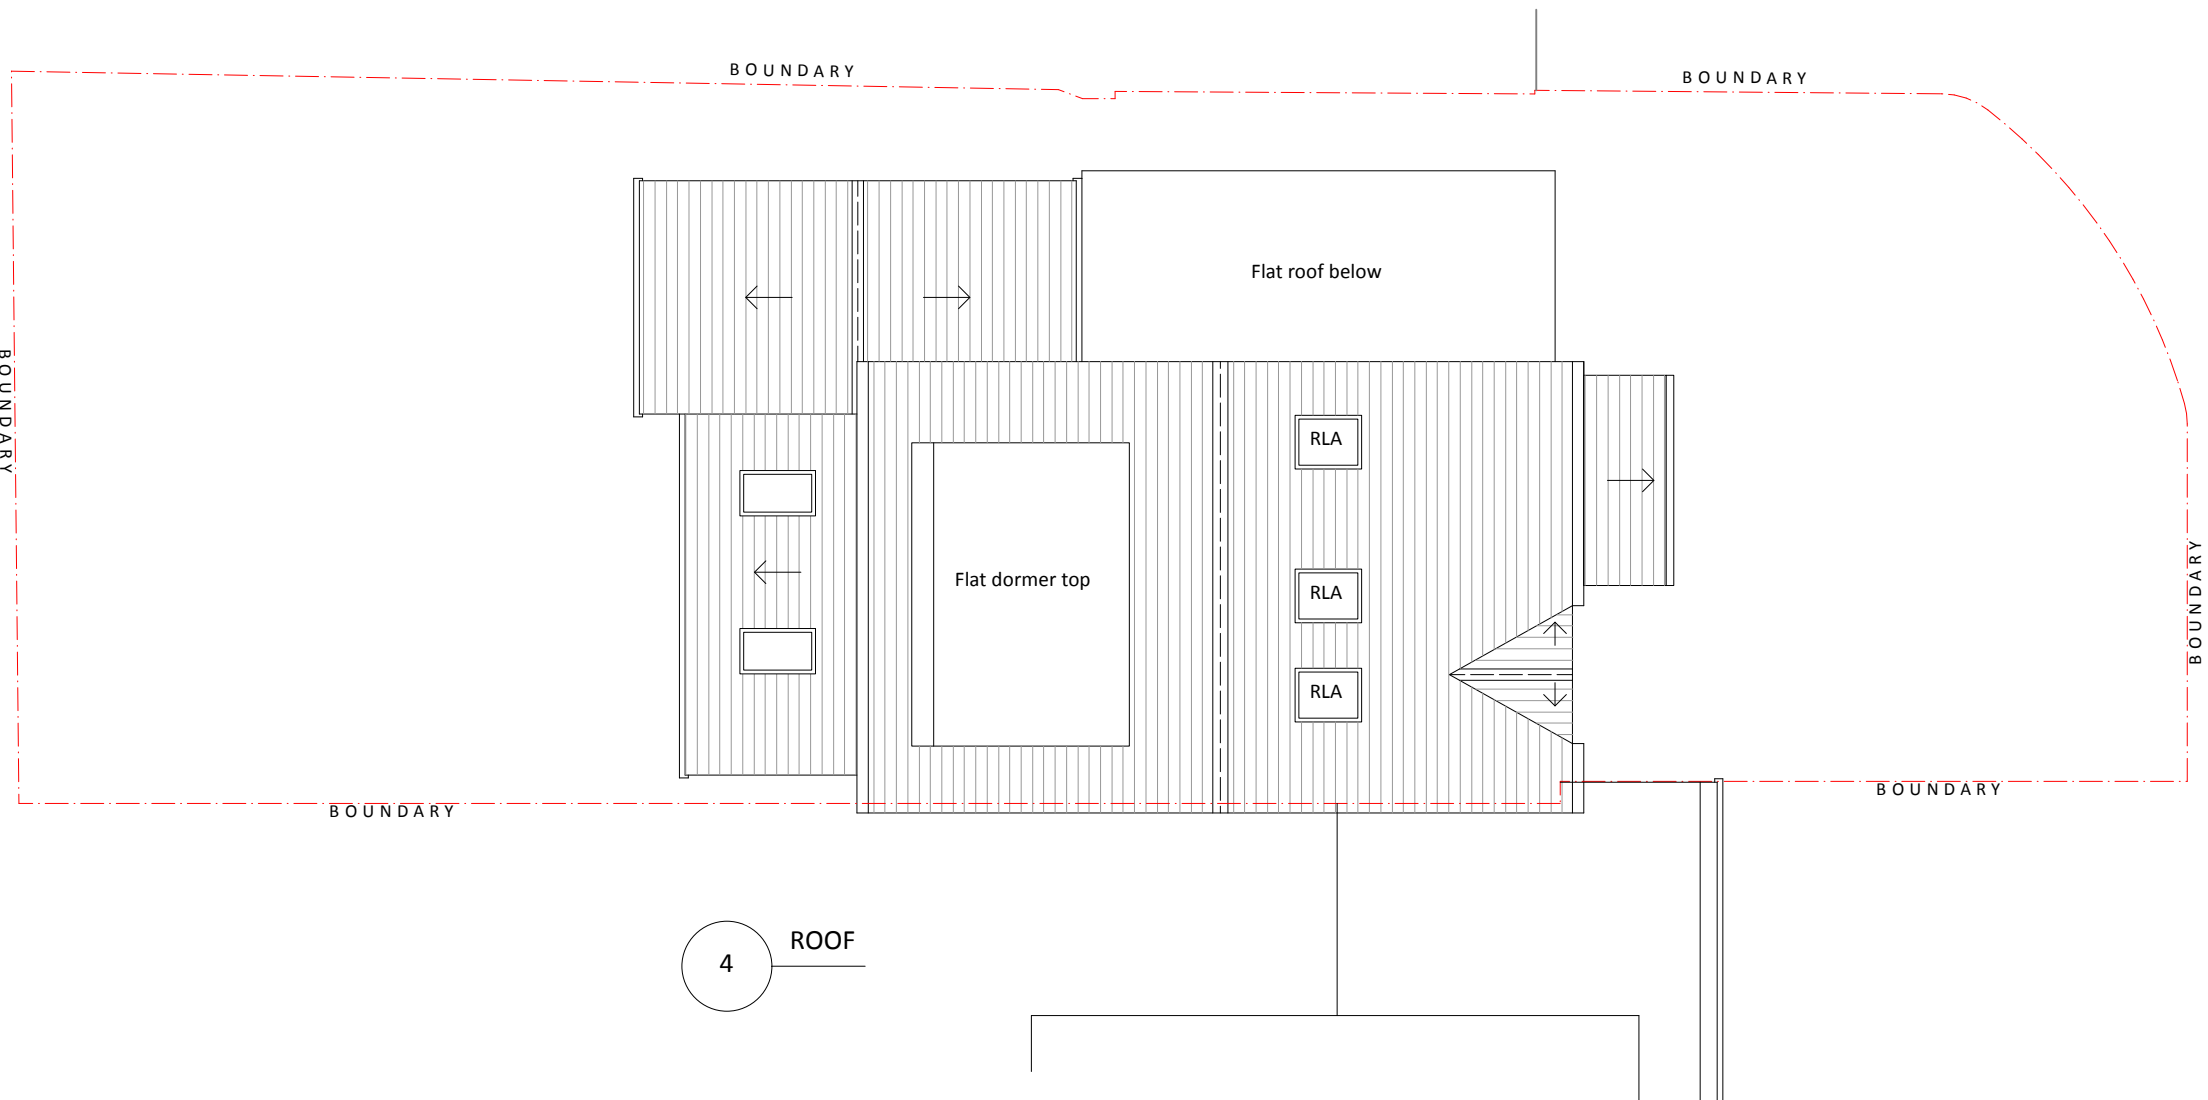


4 ROOF

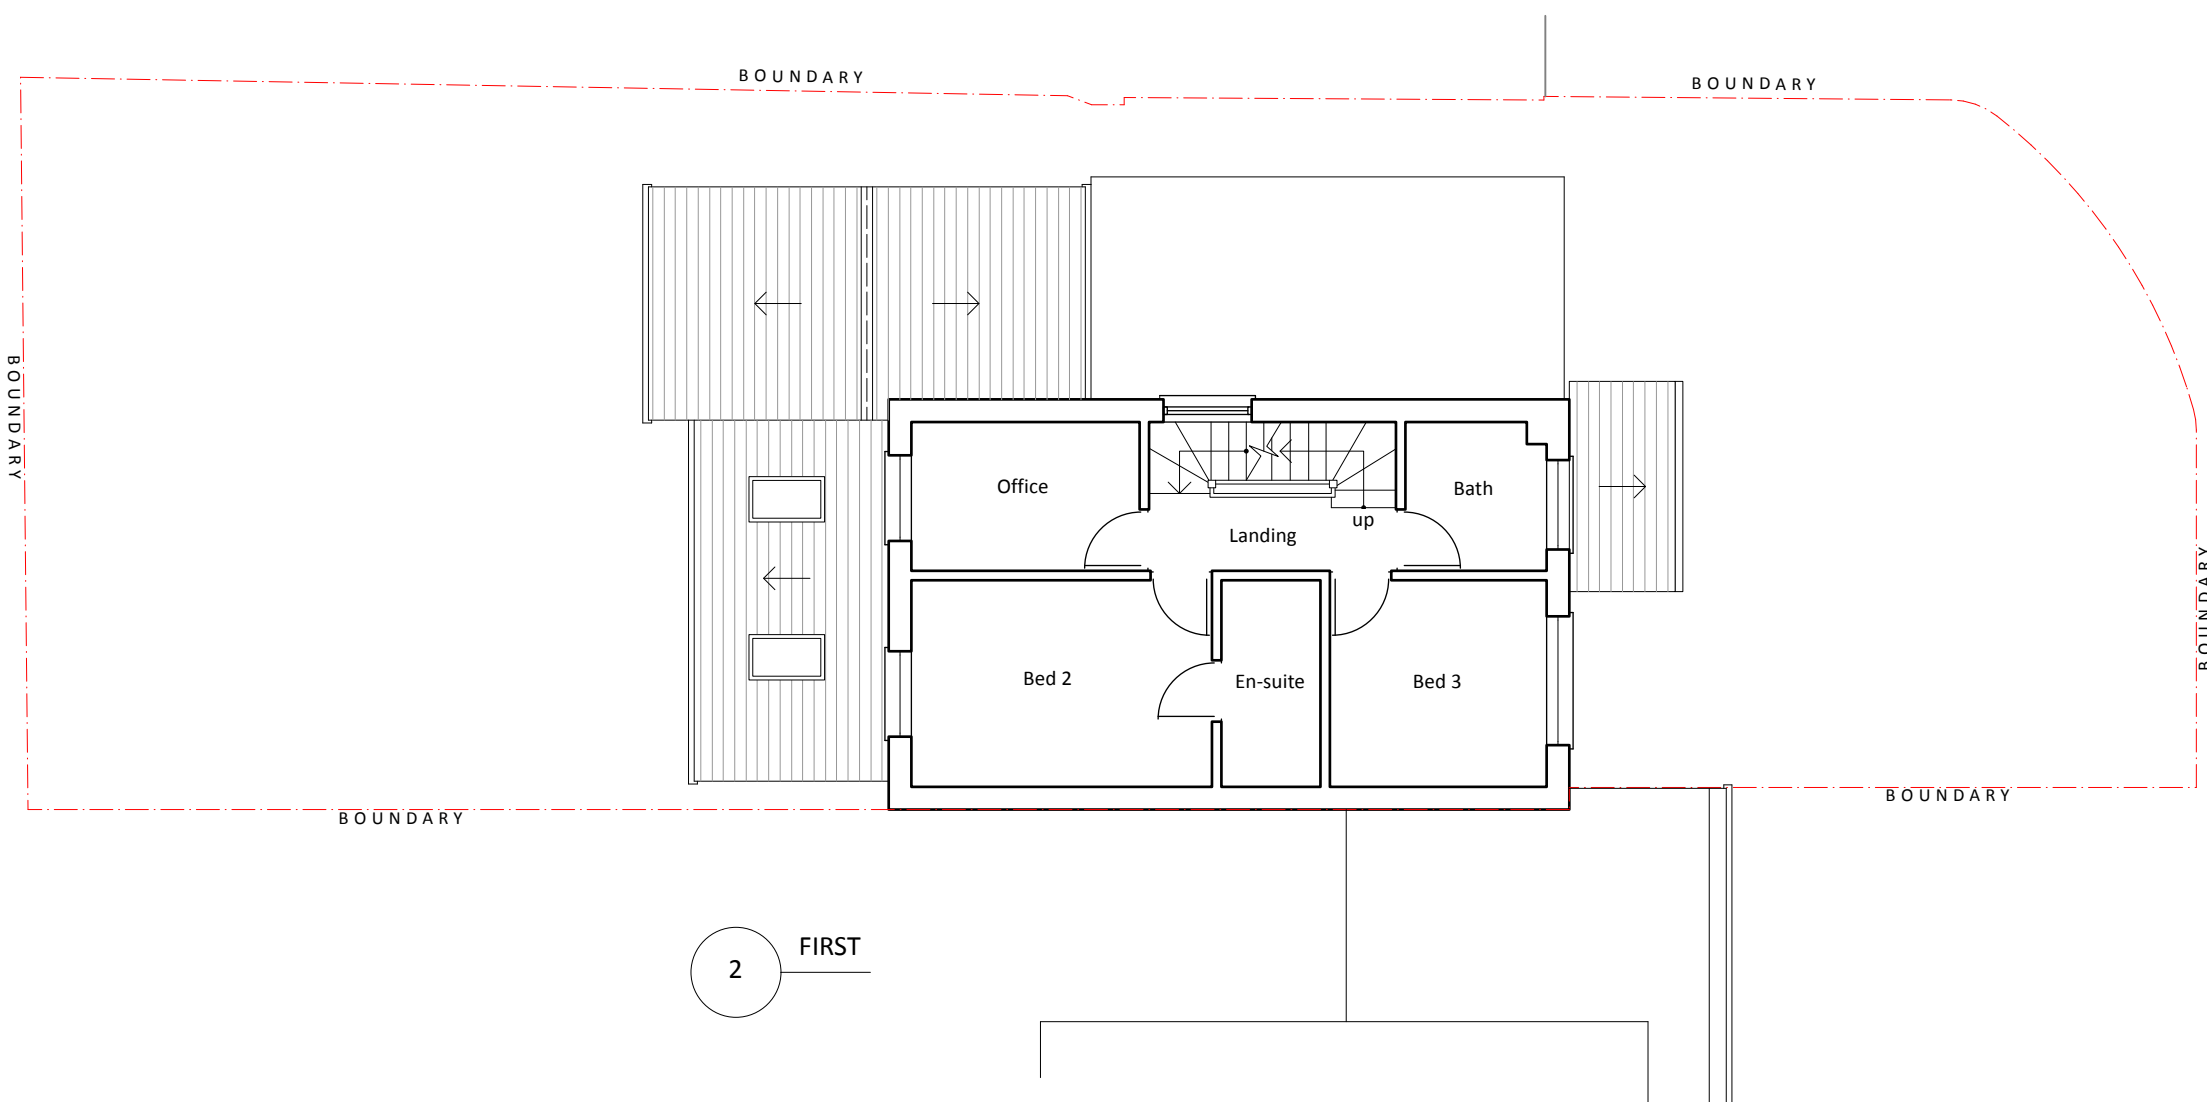


2 FIRST



5 NORTH - SIDE

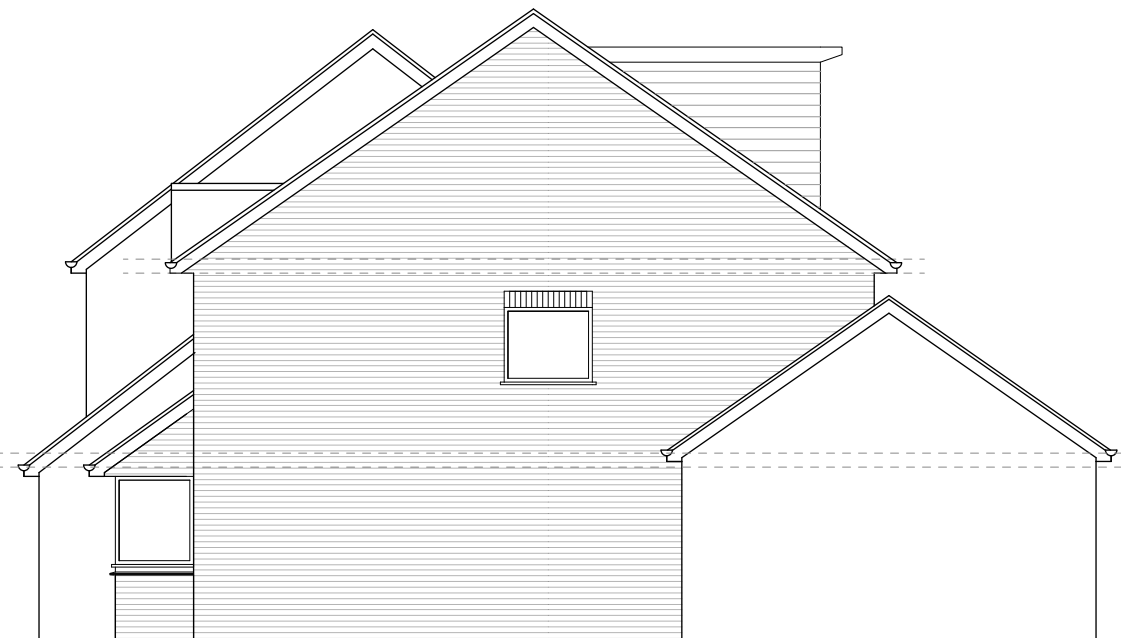


6 NORTH - SIDE

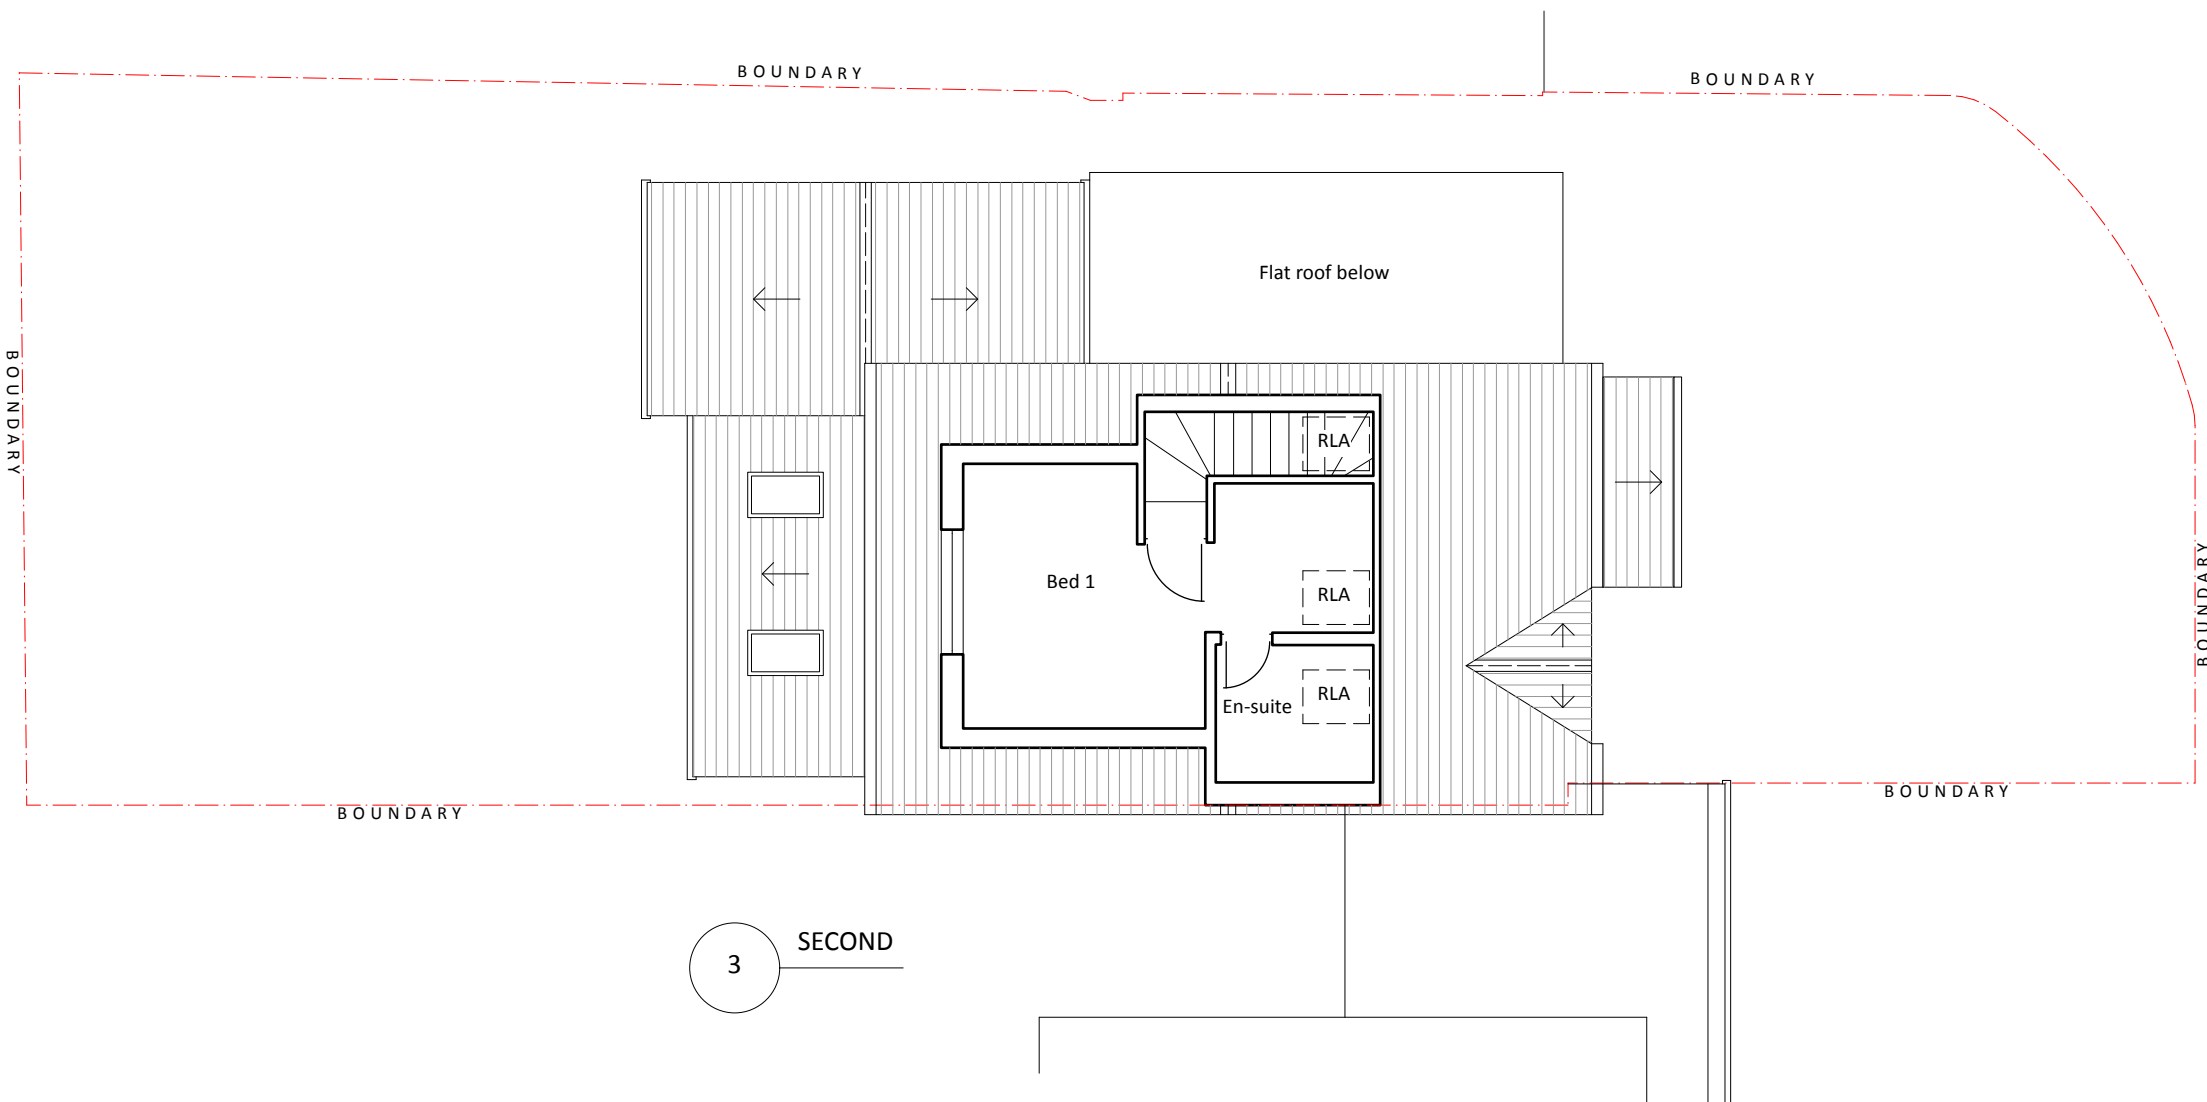

3 SECOND



7 WEST - REAR

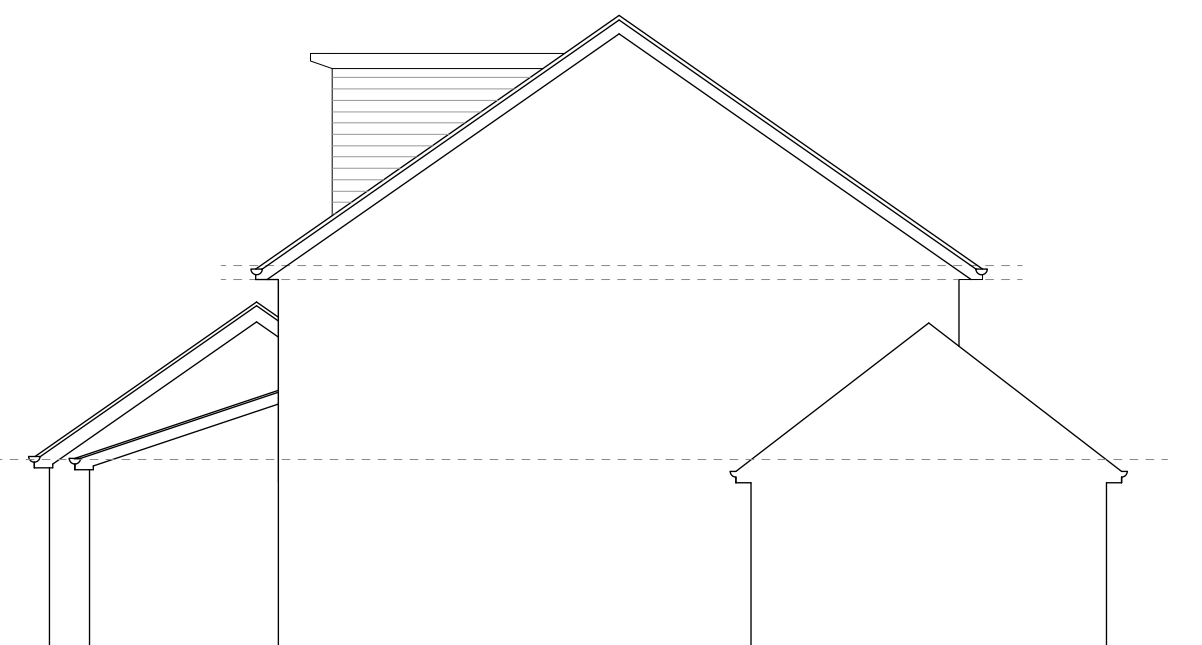

8 SOUTH - SIDE

ISSUE	DATE	REVISION
-------	------	----------

PROJECT

7 Glenorchy Close UB4 9SU

CLIENT

Urmil Patel

DRAWING

EXISTING DRAWINGS



PROJECT # 2025.023 DWG # REV

DATE 17/04/2025

SCALE 1:100

DRAWN JA CHKD JC

Stones Architects Ltd
50 Coldharbour Lane Hayes Middlesex UB3 3EP
t 020 8969 0000 e mail@stonesarchitects.co.uk w stonesarchitects.co.uk

