




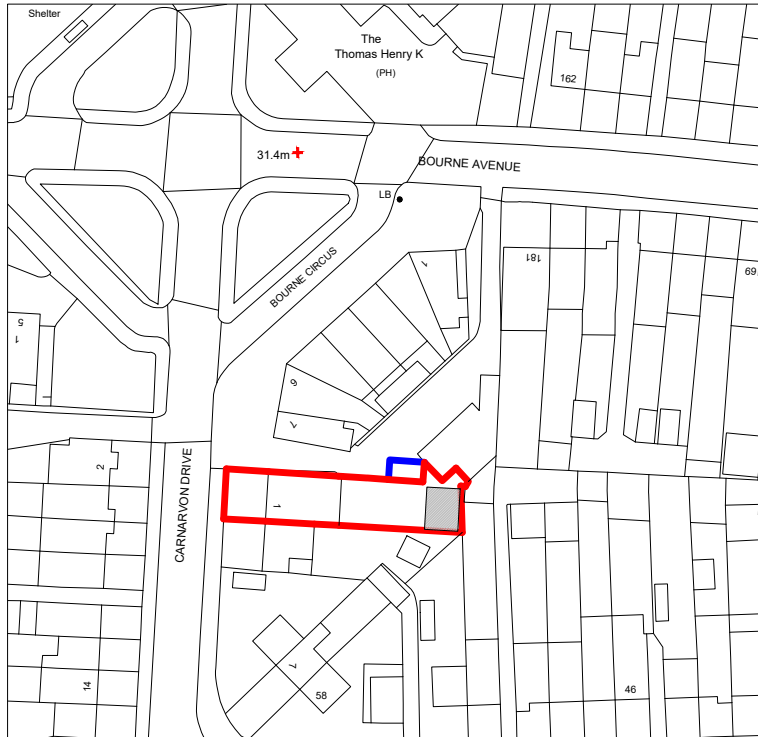


Location Plan
Scale 1:1250

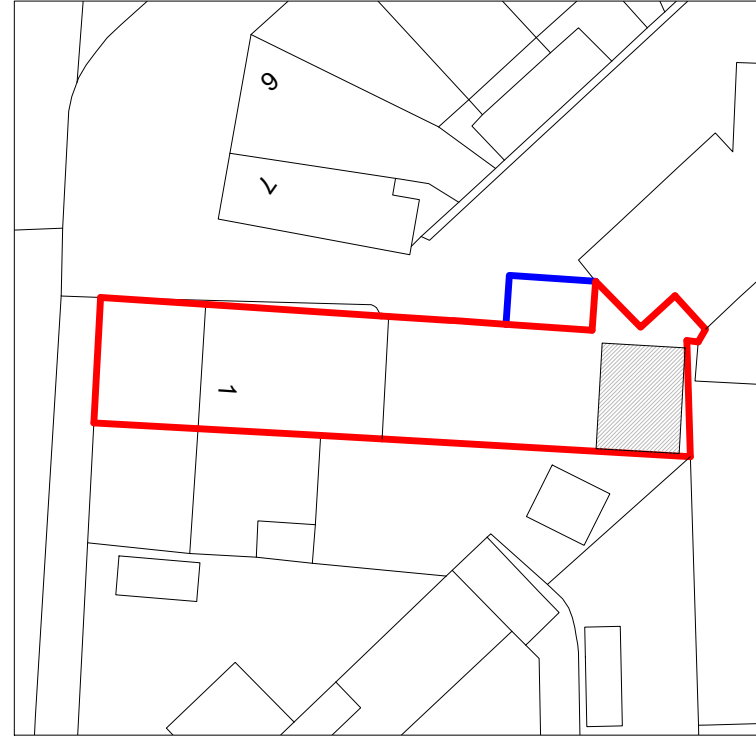

Block Plan
Scale 1:500

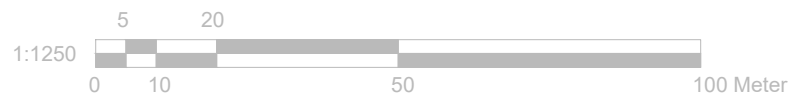

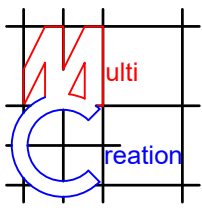	Project:	Title:	Scale: 1:500/1250 @ A4					
	1 Carnarvon Drive, Hayes, UB3 1PT	Location Plan & Block Plan	Date: 05 2025					
			Drawing No.: 3834/07/JG					
			Revision					
<table border="1"> <tr> <td></td> <td></td> <td></td> <td></td> <td></td> </tr> </table>								
239 Western Road, Southall, Middx, UB2 5HS Tel: 020 8571 1369 info@multicreation.co.uk								