

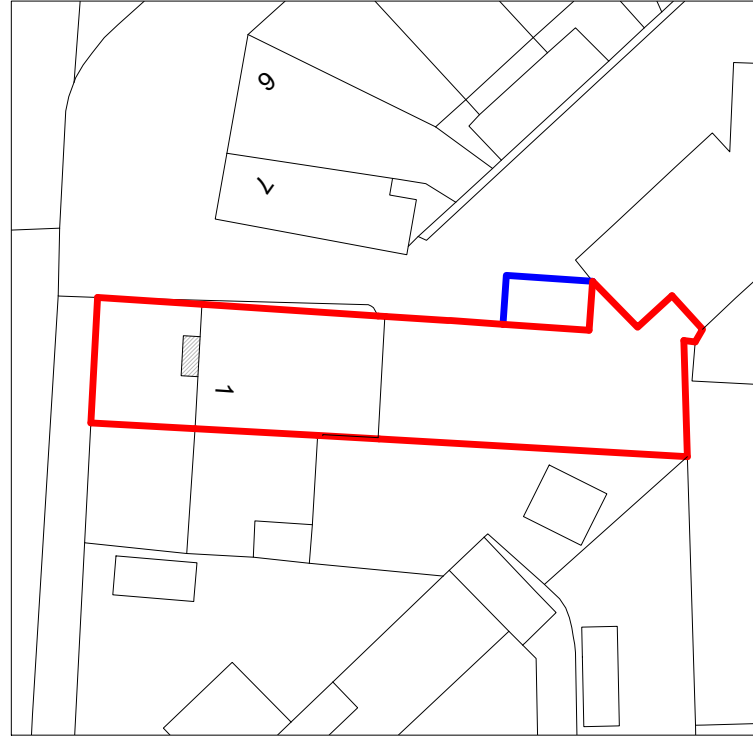


**Location Plan**  
Scale 1:1250

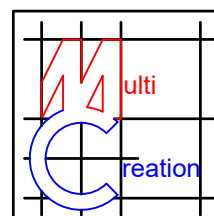

**Block Plan**  
Scale 1:500

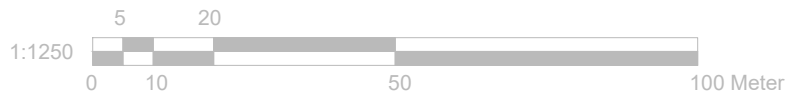

**Project:**  
1 Carnarvon Drive,  
Hayes,  
UB3 1PT

**Title:**  
Location Plan  
& Block Plan

<b>Scale:</b> 1:500/1250 @ A4
<b>Date:</b> 05 2025
<b>Drawing No.:</b> 3834/07/JG
<b>Revision</b>

239 Western Road, Southall, Middx, UB2 5HS Tel: 020 8571 1369 info@multicreation.co.uk