



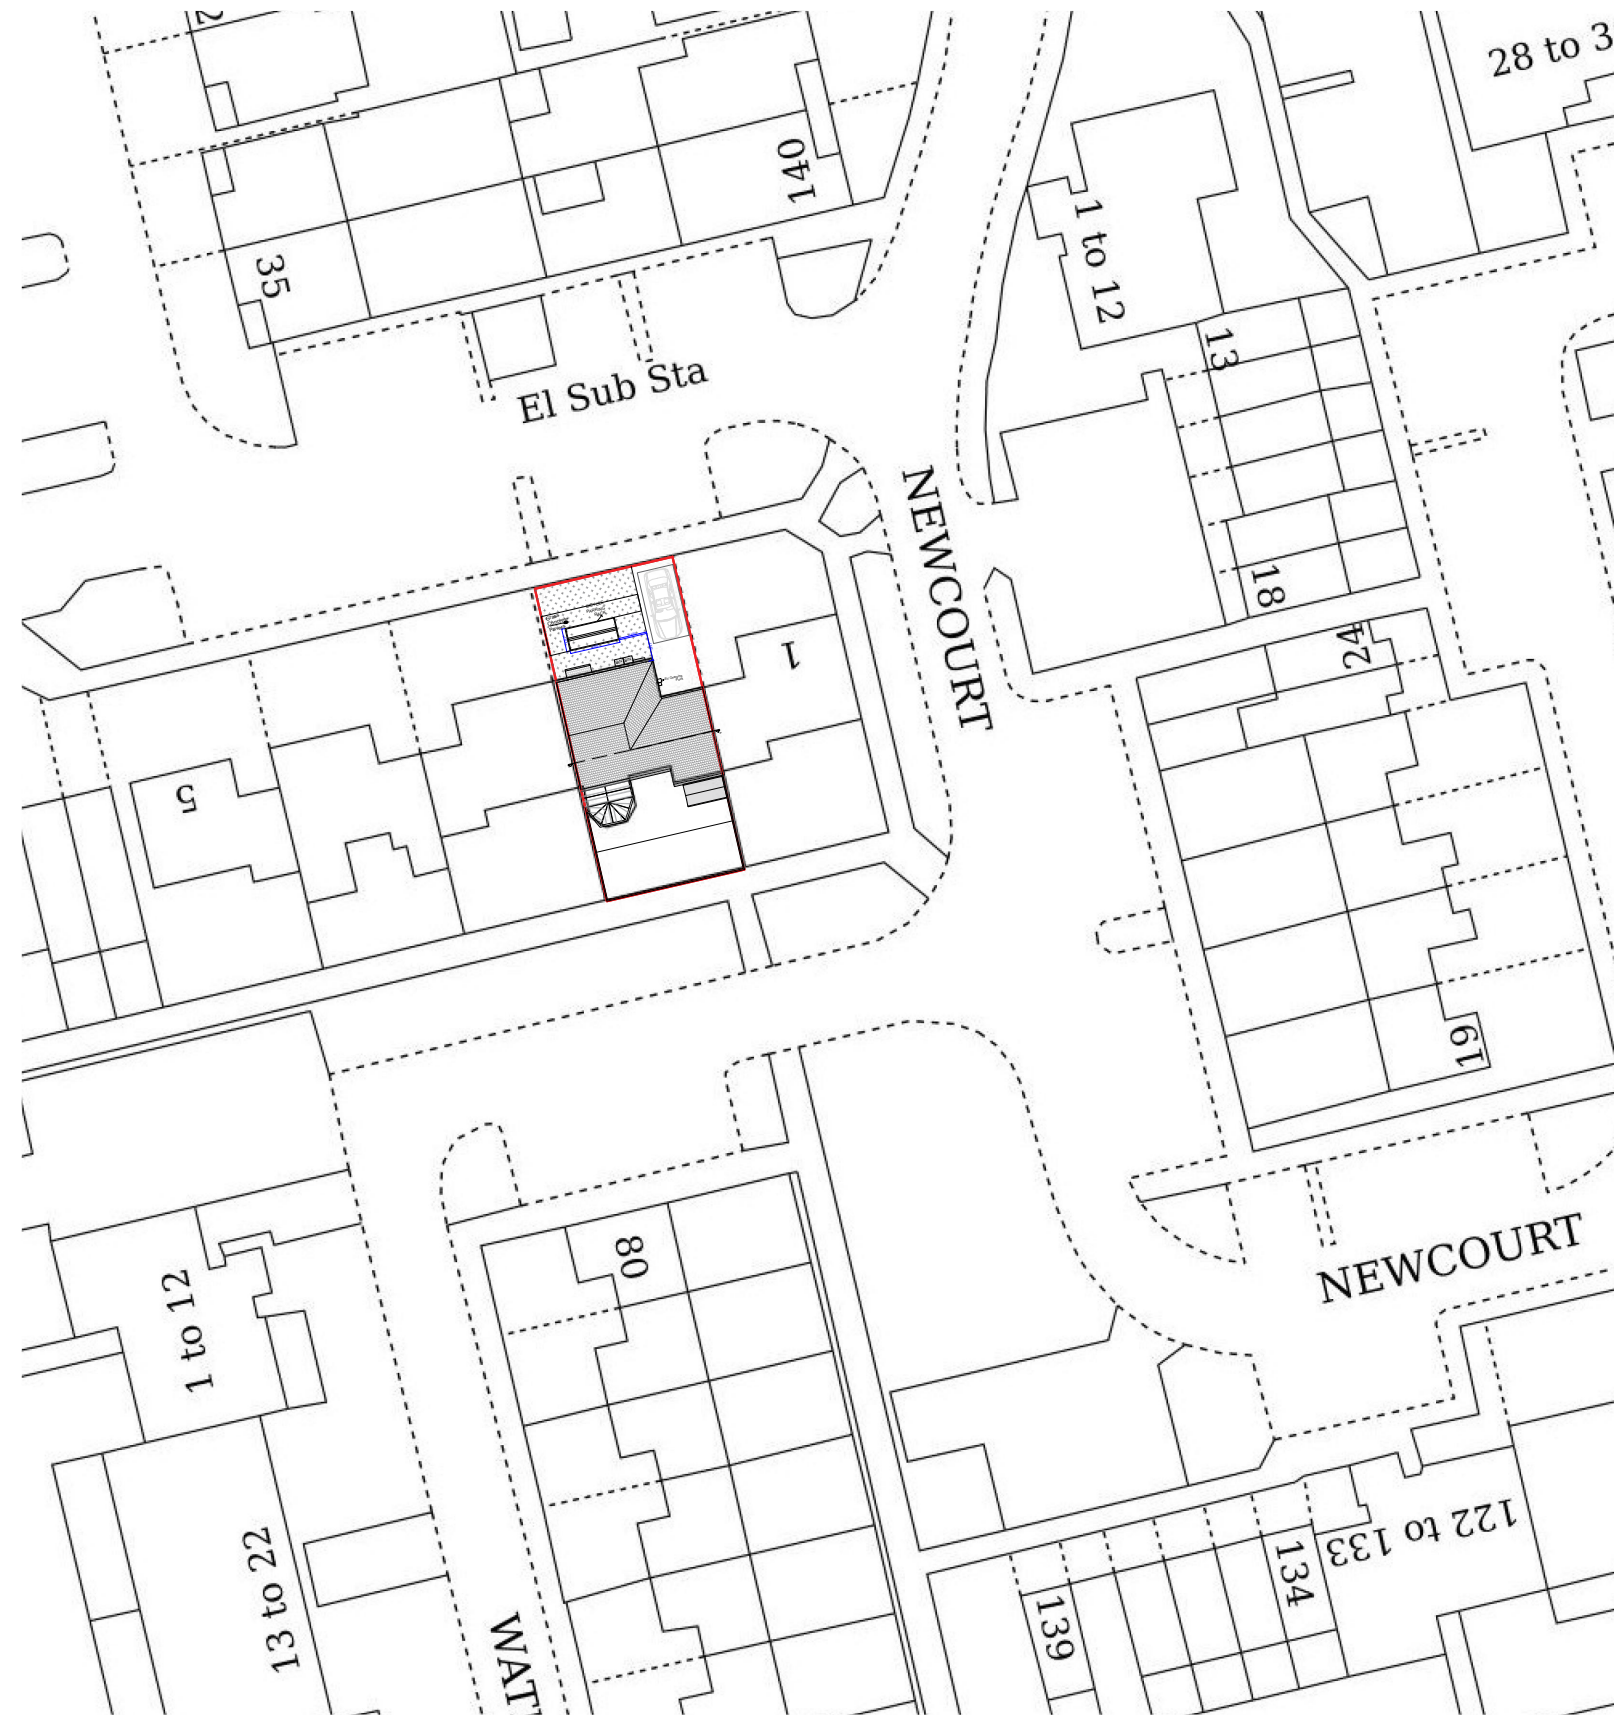

Any dimensions shown should be checked on site.  
Designs are not coordinated with engineer projects.  
Not for construction purposes.

Block Plans are scaled from the Ordnance Survey Location Maps.  
Please see the licence number for the Os Maps in the Location Plans

Scale Bar

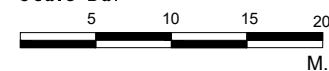

**HOMZ**

DESIGN | PLAN | BUILD

[www.homz.uk](http://www.homz.uk) / 0 330 818 3001

Drawing Title: Proposed Block Plan

Drawing: H-0393-03\_2RobinsClose\_ProposedBlockPlan\_V4

Drawing Number: H-0393

Site Address: 2 Robins Close UB8 2LF

Scale : 1/500 at A3

Revision : V4

Date : 30.06.2026