




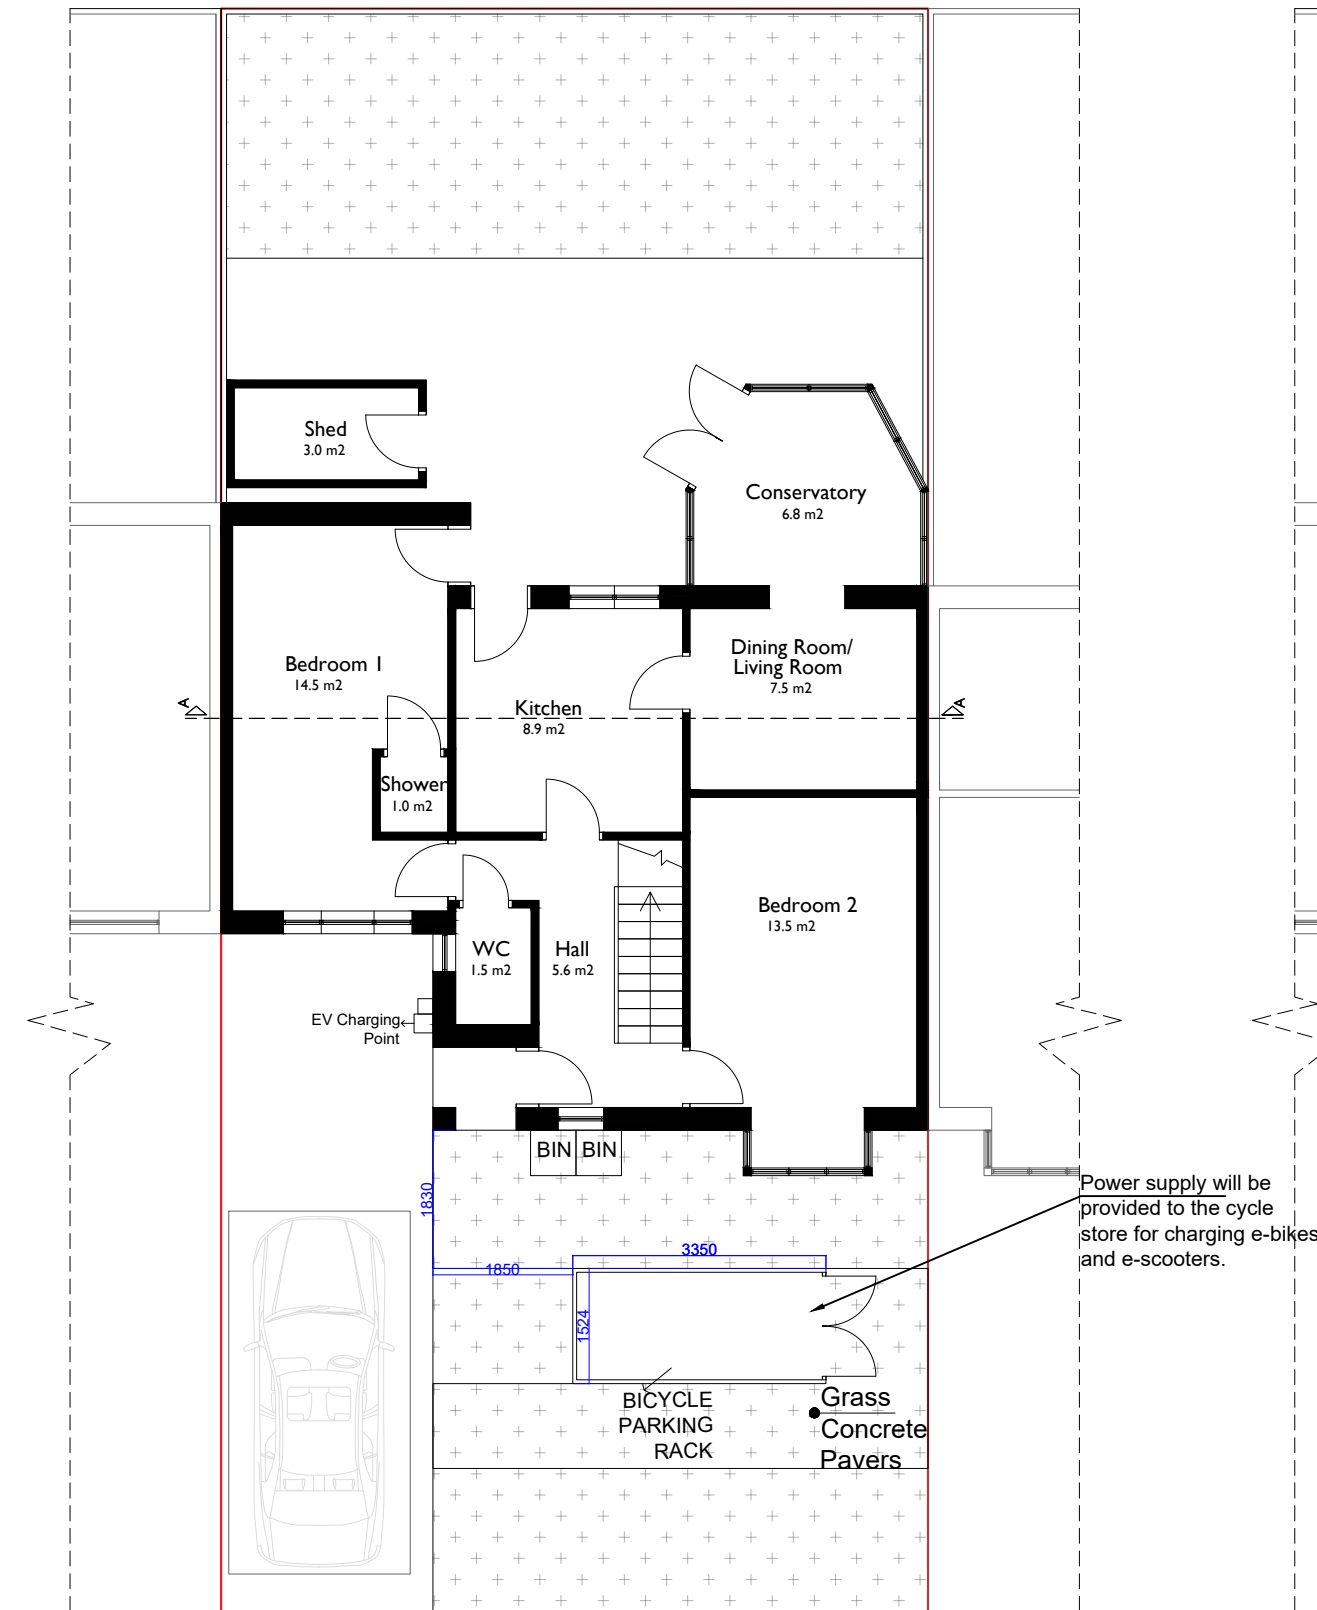

Proposed Ground Floor Plan

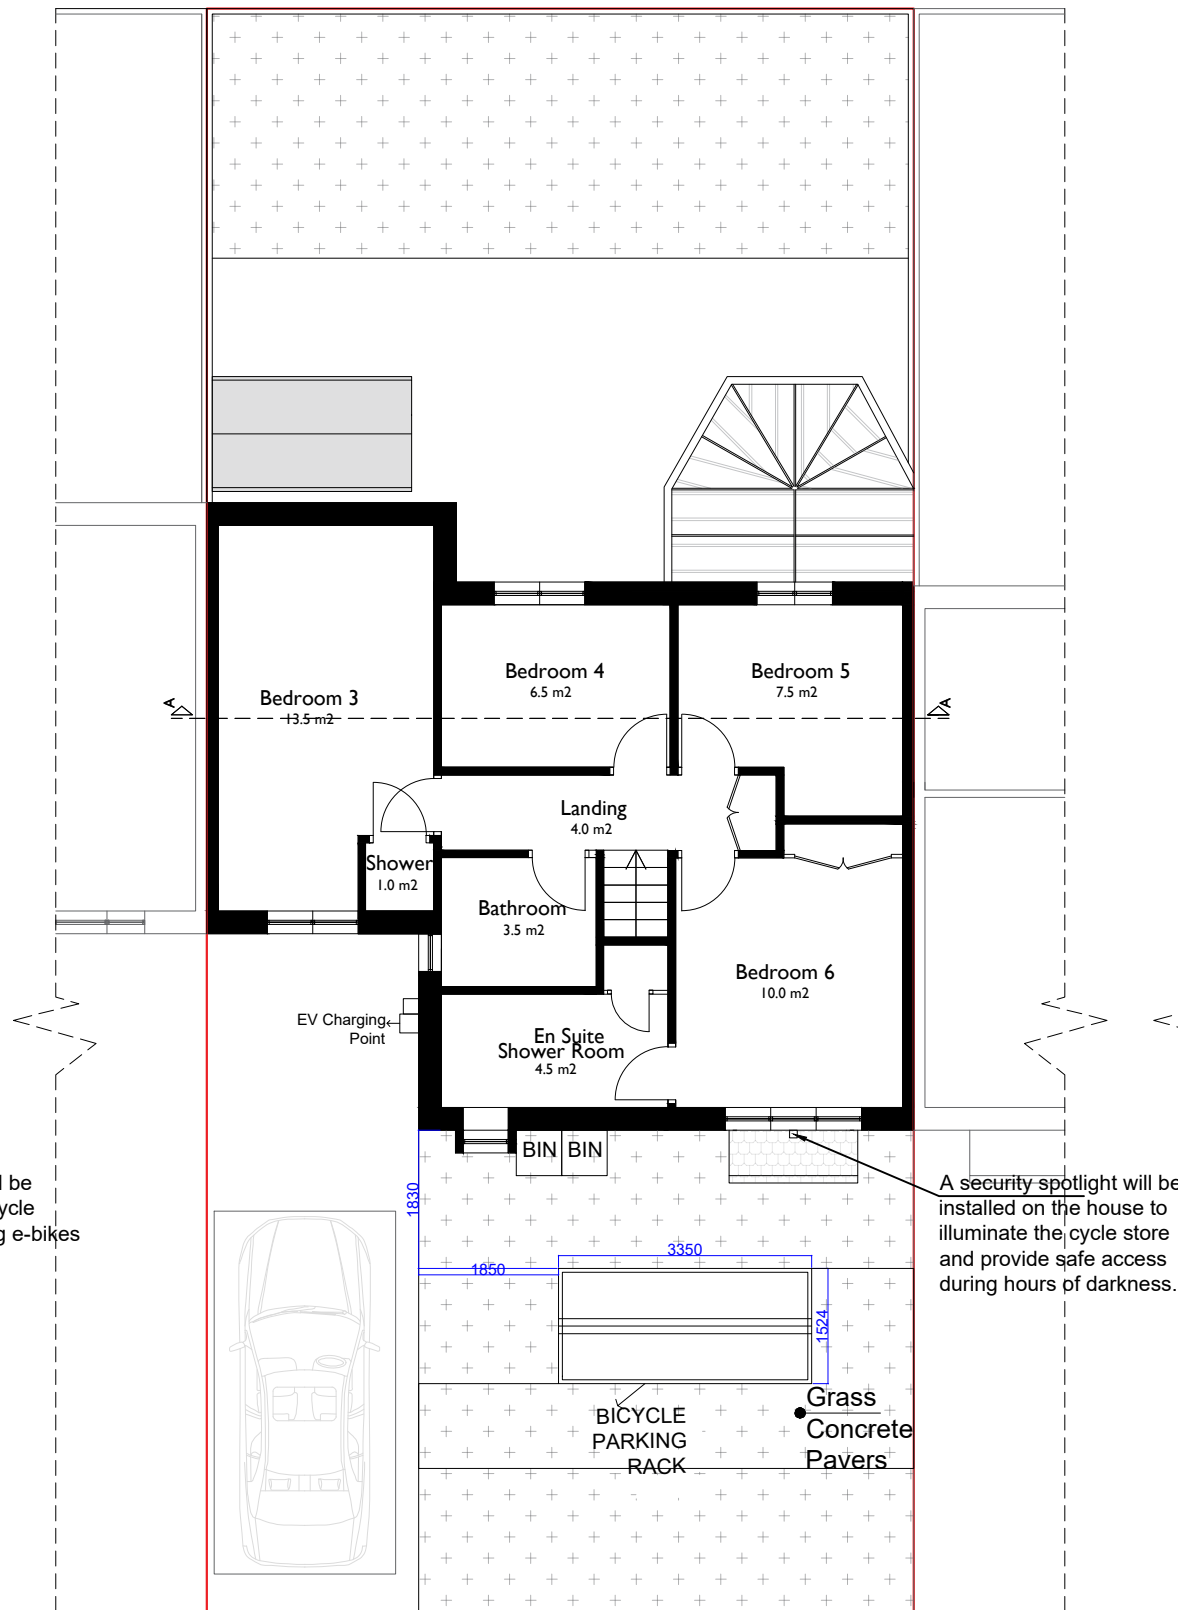

Proposed First Floor Plan

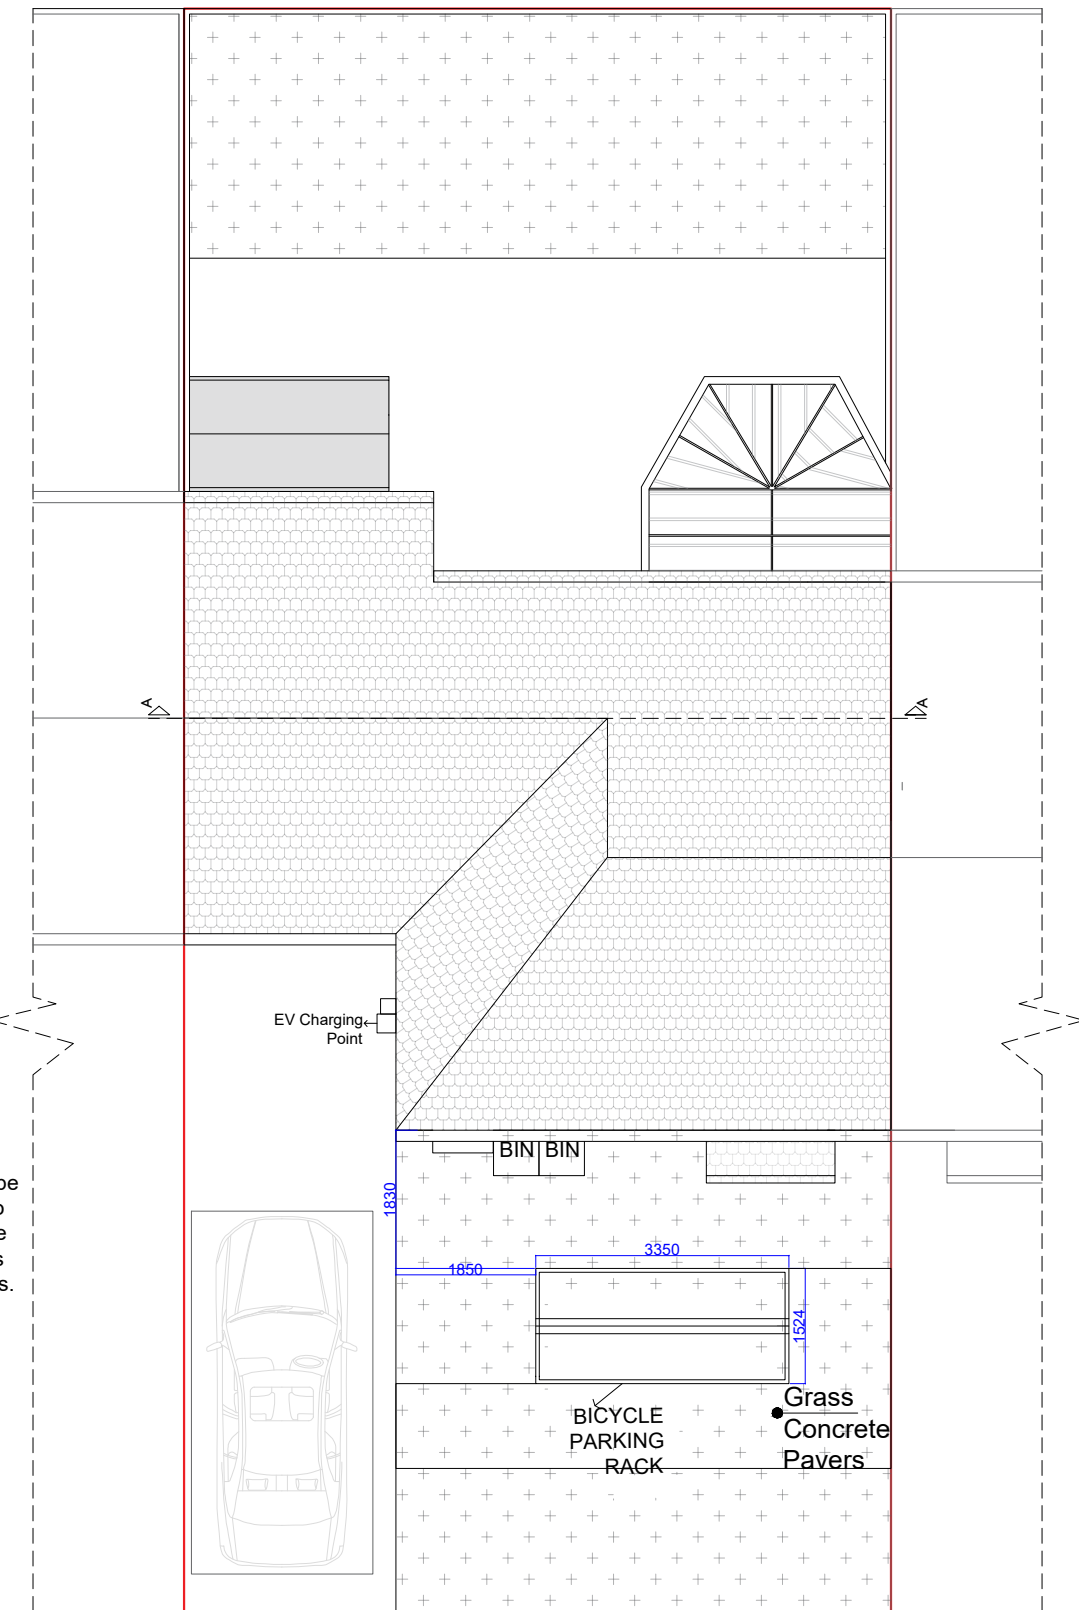

Proposed Roof Plan

Any dimensions shown should be checked on site.
Designs are not coordinated with engineer projects.
Not for construction purposes.

