


NOTES

- The Copy right of this drawing is the property of IDEAL DESIGN Ltd. and must not be copied otherwise reproduced without written consent.
- The contractor is responsible for checking dimensions, tolerances and references. Any discrepancy to be verified with the Architect before proceeding with the works.
- Figured dimensions to be worked to in all cases.

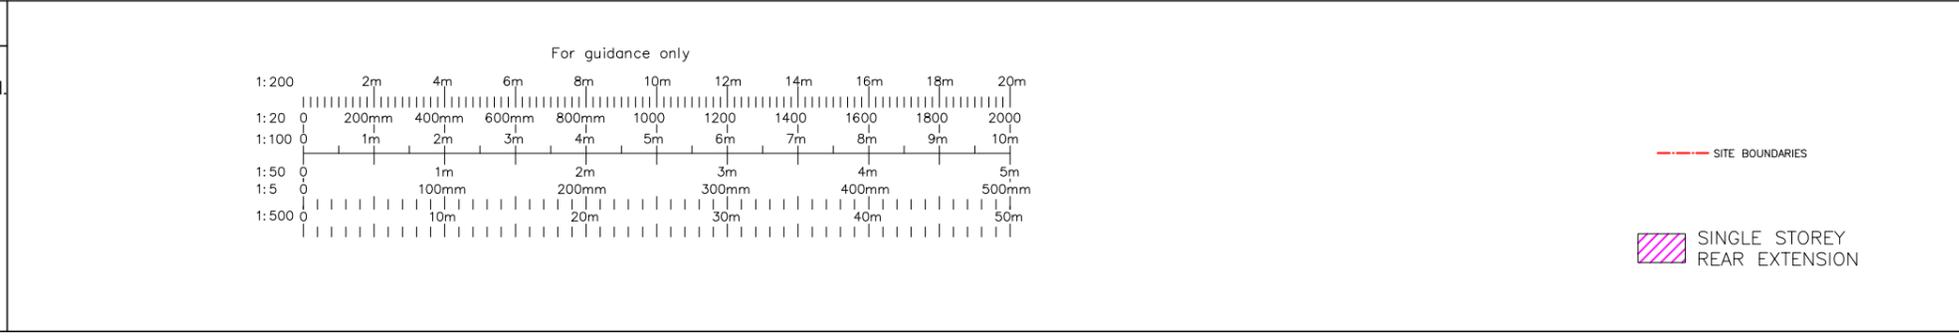

project		25 WESTACOTT HAYES UB4 8AQ	
drawing		EXISTING & PROPOSED BLOCK PLAN	
date	rev	revision/author/checker	
client			
Mr. JAS			
drawing no		rev	
25WC(03)		A	
drawn		HS	
scale @ A3		date	
1:500		03/02/2026	
		IDEAL DESIGN LTD. <small>43 Upton Lane, London E7 9PA M-07878270940 Email: hitesh@idealdesignltd.com Website: www.idealdesignltd.com</small>	