




NOTE:
ALL MATERIALS TO BE USED IN ANY EXTERIOR WORK SHALL BE SIMILAR APPEARANCE TO THOSE USED IN THE CONSTRUCTION OF THE EXTERIORS OF THE EXISTING DWELLING HOUSE.

ALL SKYLIGHTS TO BE FITTED
FLUSH INLINE WITH EXISTING
ROOF SLOPE. THE ROOFLIGHT
SHALL
NOT PROJECT FURTHER THAN
150mm.

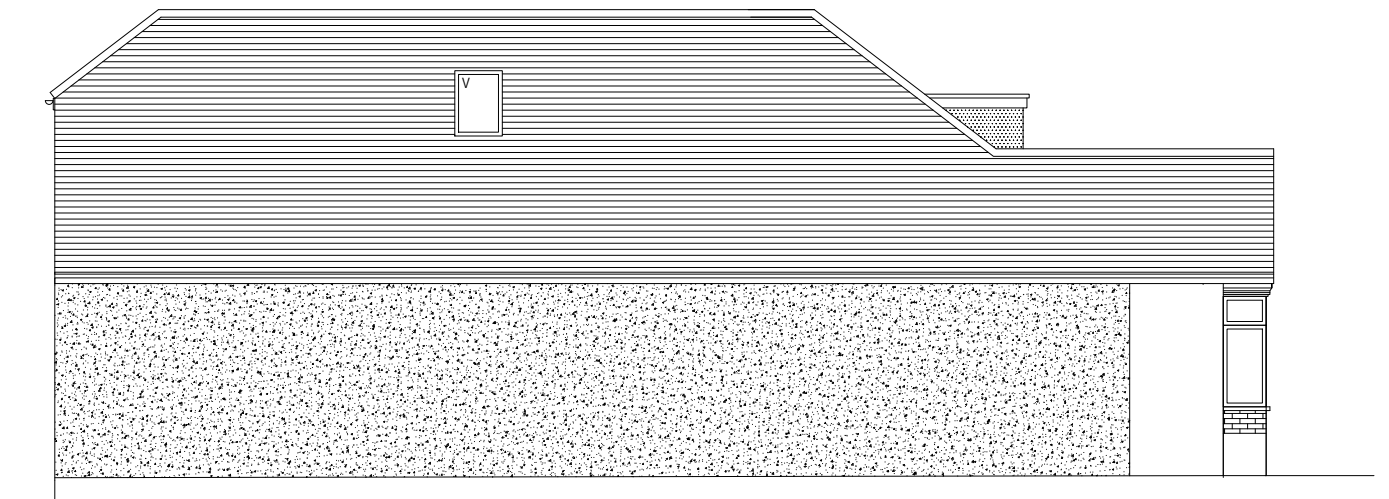

SCALE - 1 : 100.

 TECON Ltd. Consulting Civil & Structural Engineers 116A High Street Edgware, Middlesex, HA8 7EL. M: 07956244652 E: teconltd@hotmail.com	NOTES:	Client Ms Hong Tam	Scale 1: 100.	Size A3	Drawing Title PROPOSED ELEVATIONS			
	NOT FOR CONSTRUCTION	Job Title 4 HILLSIDE GARDENS, NORTHWOOD, HA6 1RL	Drawn by T.L.		Drawing No. 11638	P	06	
			Date OCT 2024					