


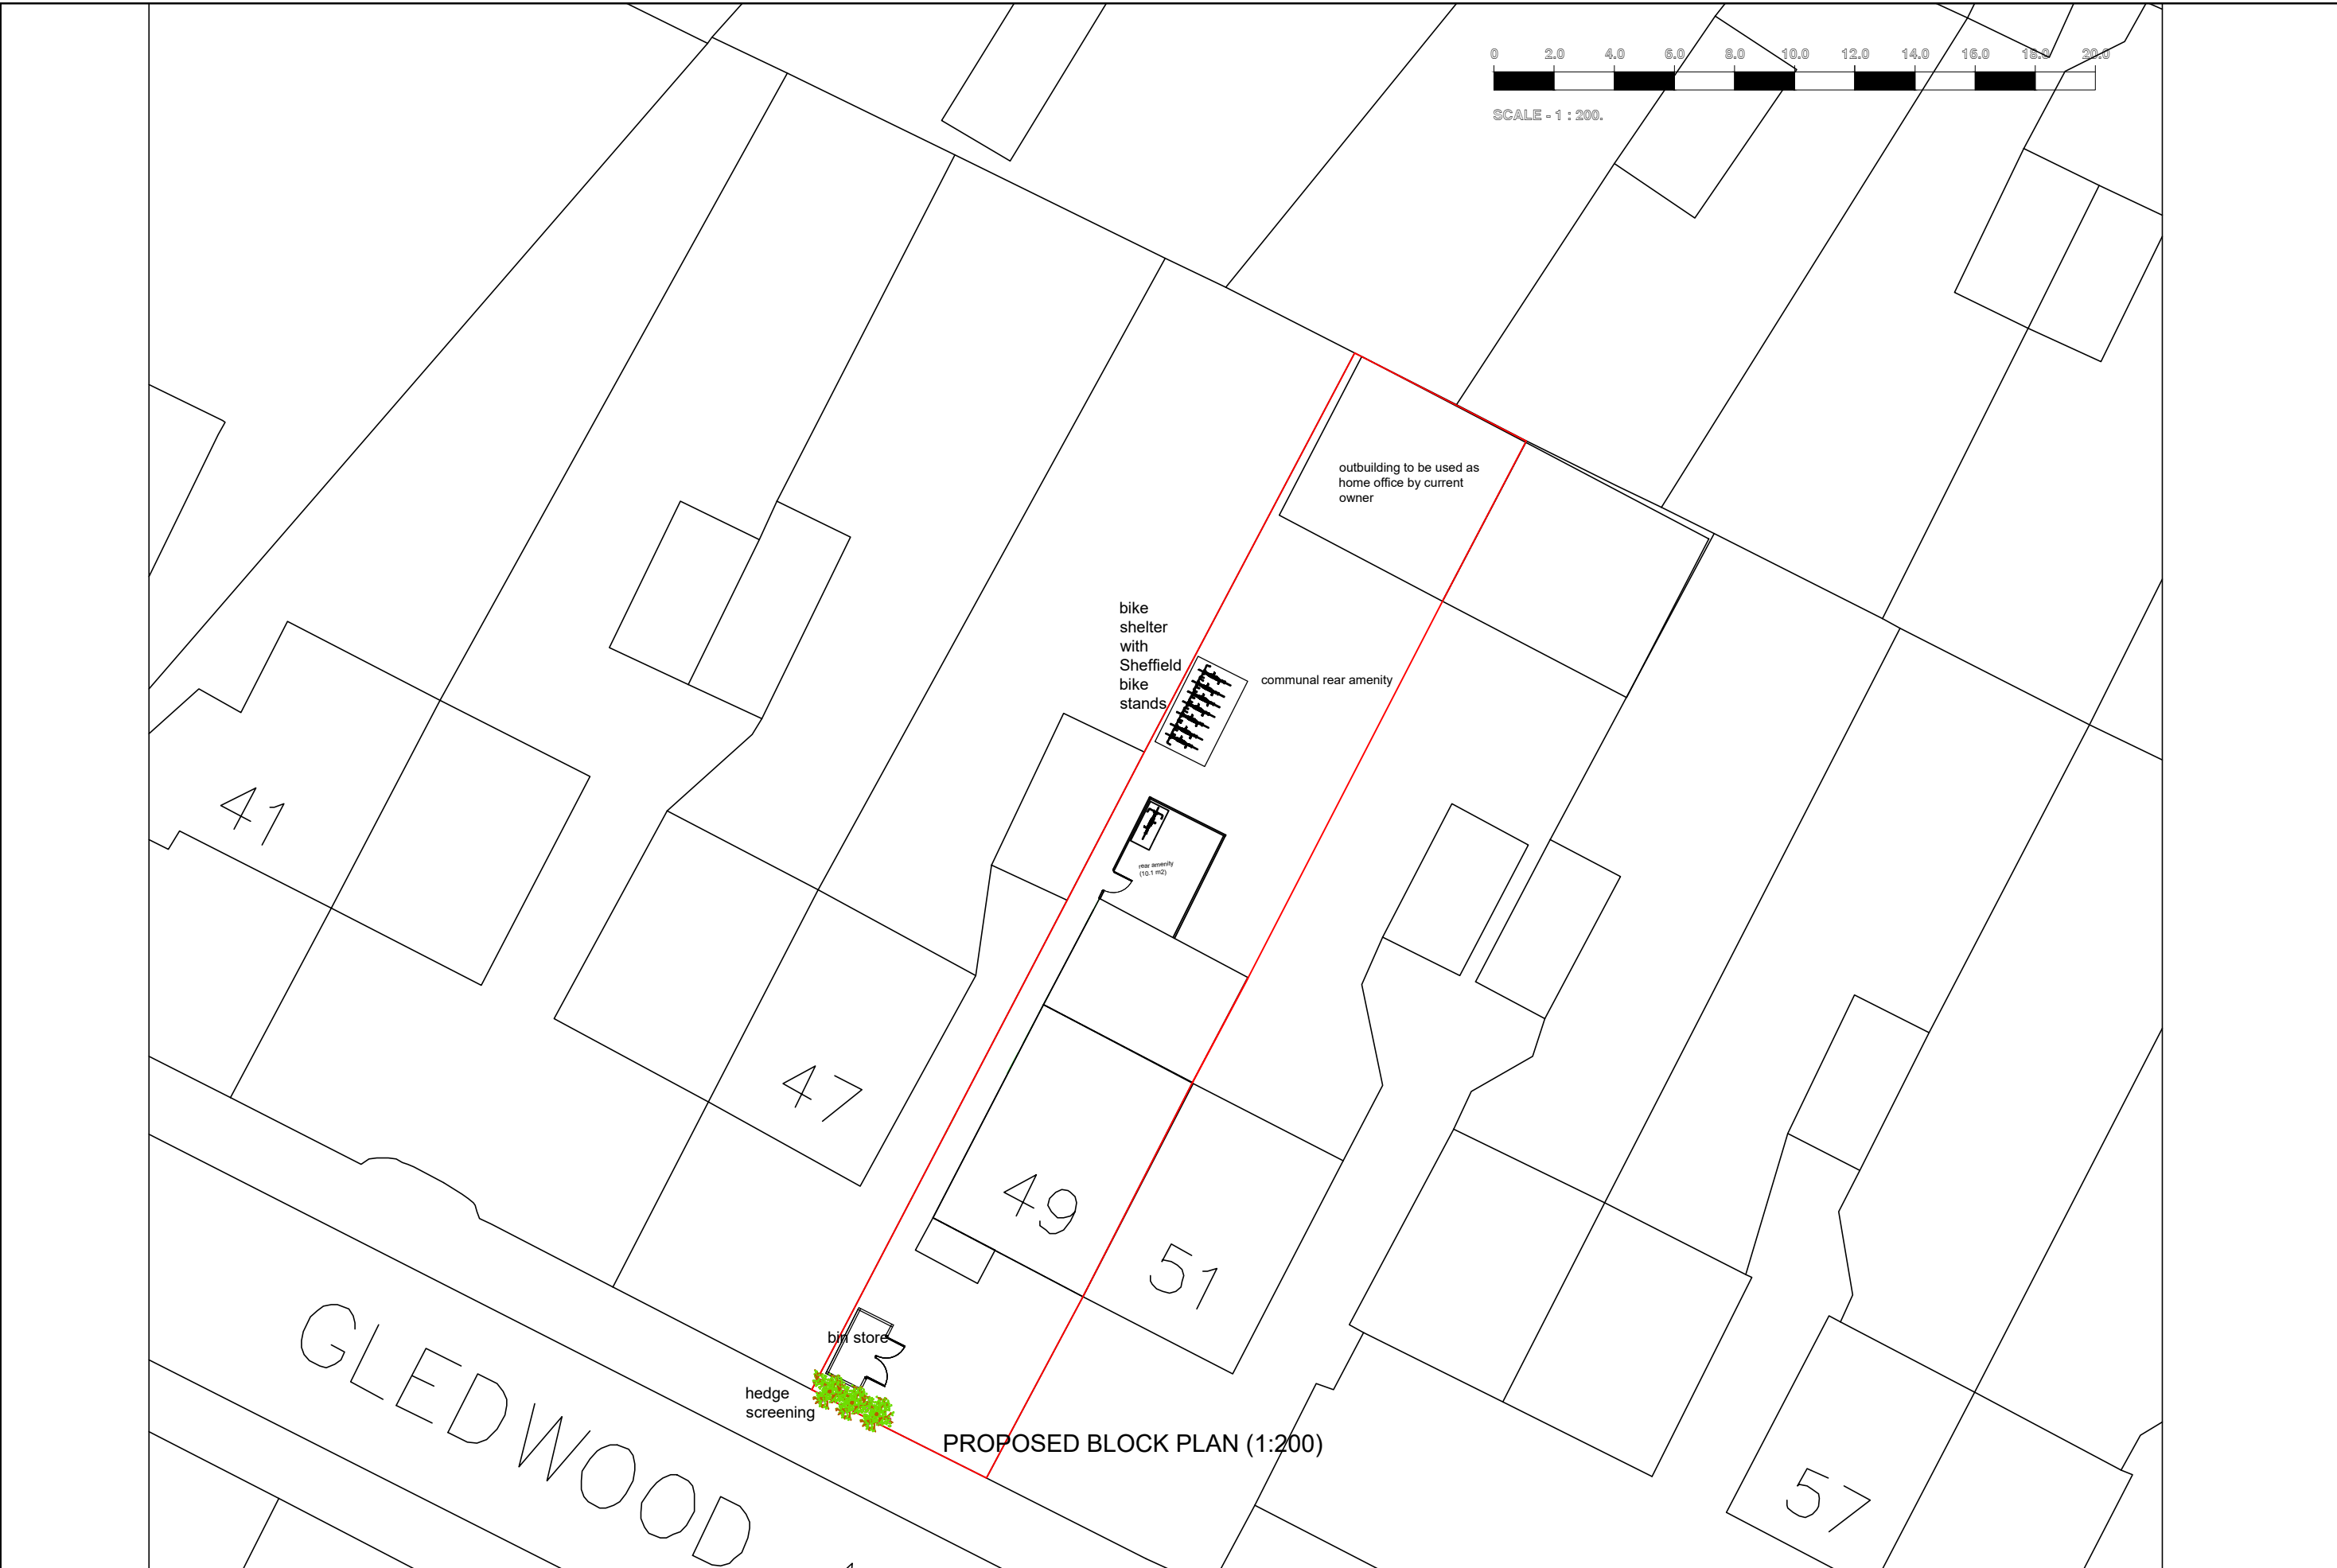

M C S DESIGN Architectural Services Millennium Creative Services Design Rivendell, 8A PRIORY Lane, Bracknell, RG42 2JU	client GARG & SONS INVESTMENTS LIMITED	site 49 Gledwood Avenue, Hayes, UB4 0AW	project CONVERSION OF EXISTING DETACHED DWELLING HOUSE INTO HOUSE OF MULTIPLE OCCUPATION FOR 6 PERSONS.	title PROPOSED BLOCK PLAN	status: FULL PLANNING APPLICATION	scale 1:200 @ A3	drawn Kaleem Janjua B.Arch.
					drawing number: GARG/PLAN/002	date 30th June 2026	revision