


A3 PAPER

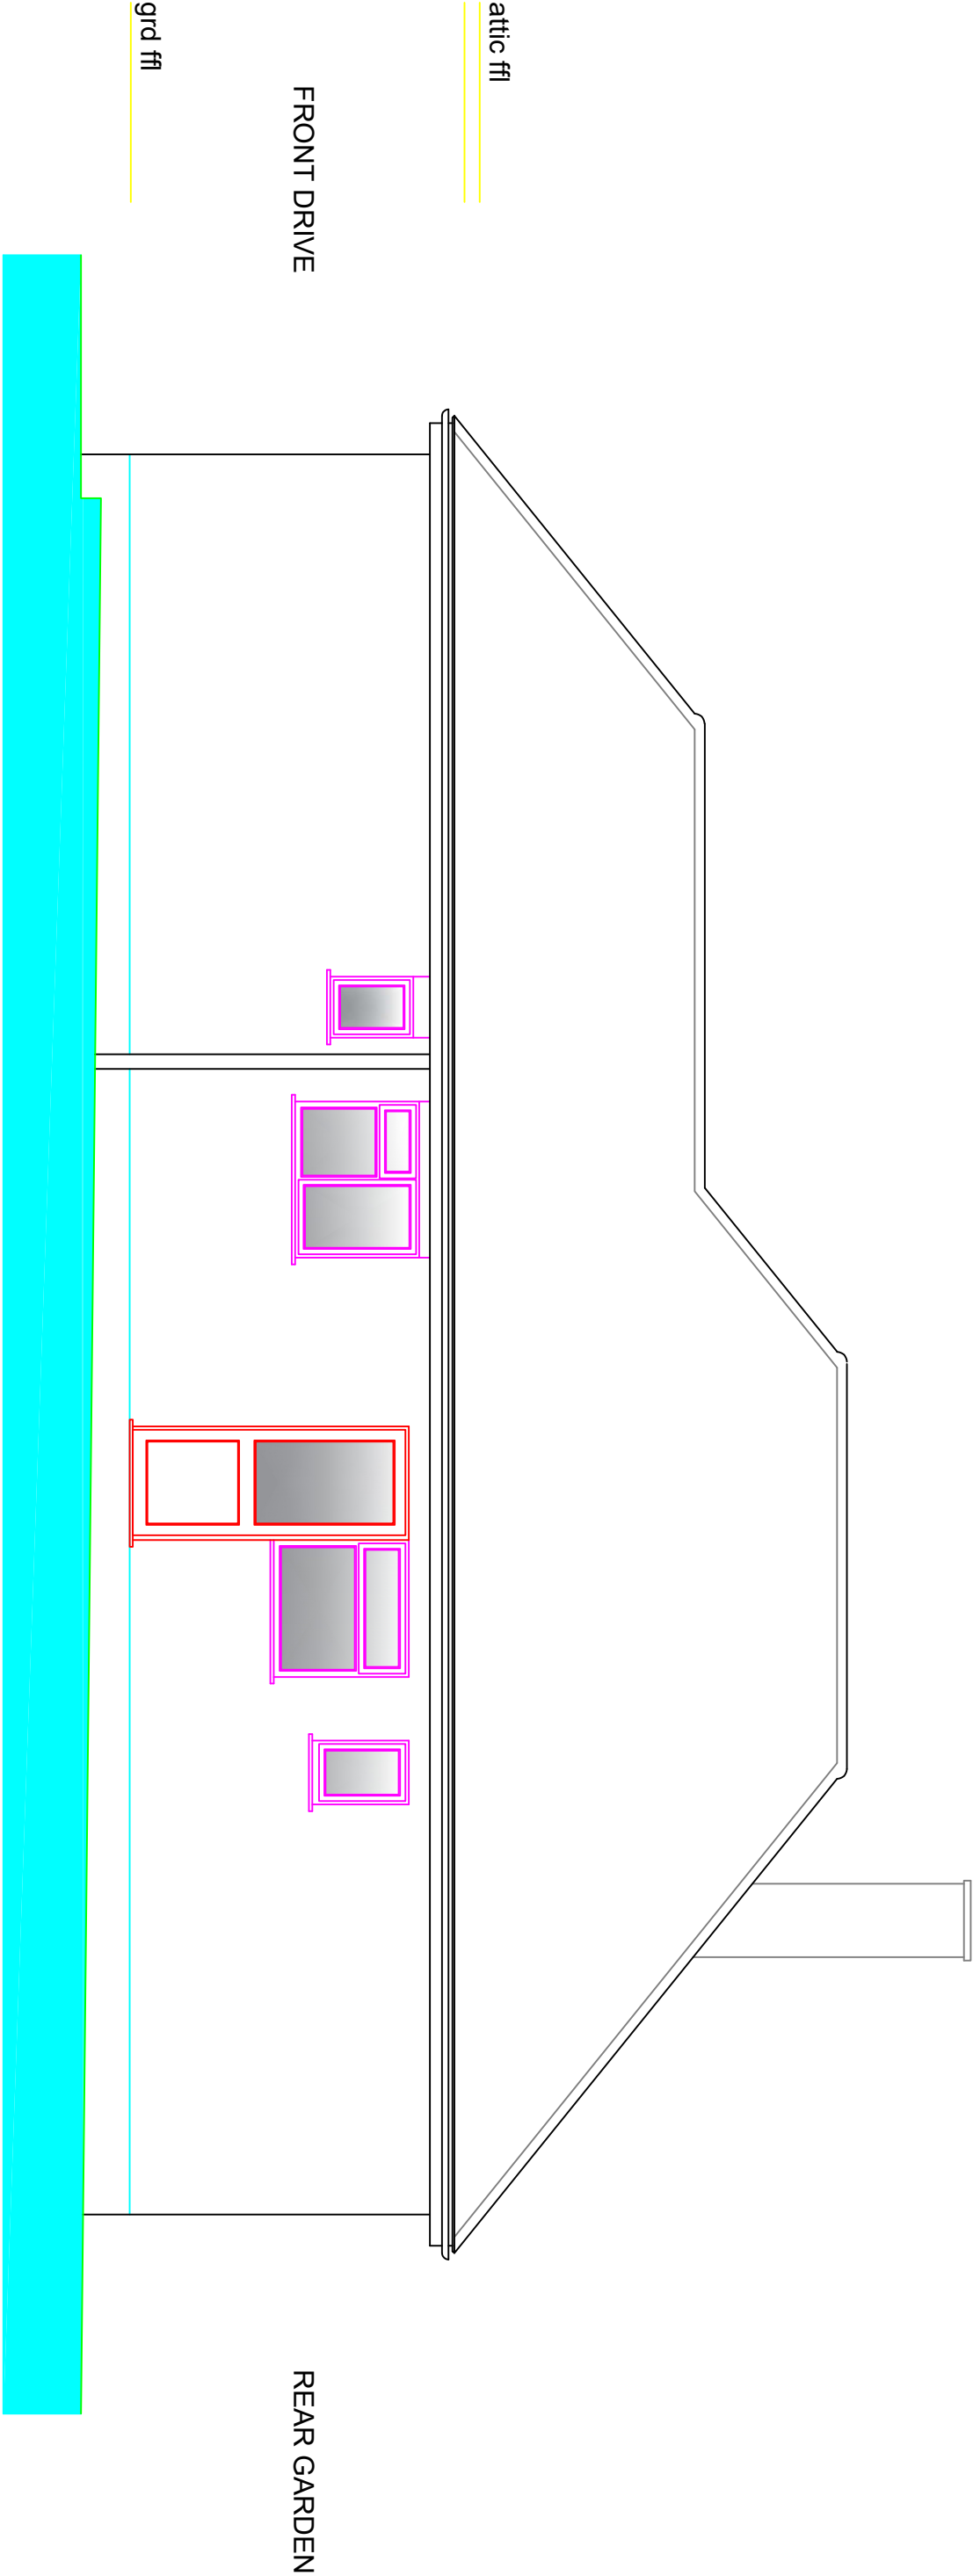

SIDE ELEVATION

024/406/004

existing south side elevation scale 1:50 71 thornhill road ickenham UB10 8SH 24/07/24 bliss interiors ltd 07960 348661

all dimensions to be verified on site unauthorised reproduction of information herein is strictly forbidden