
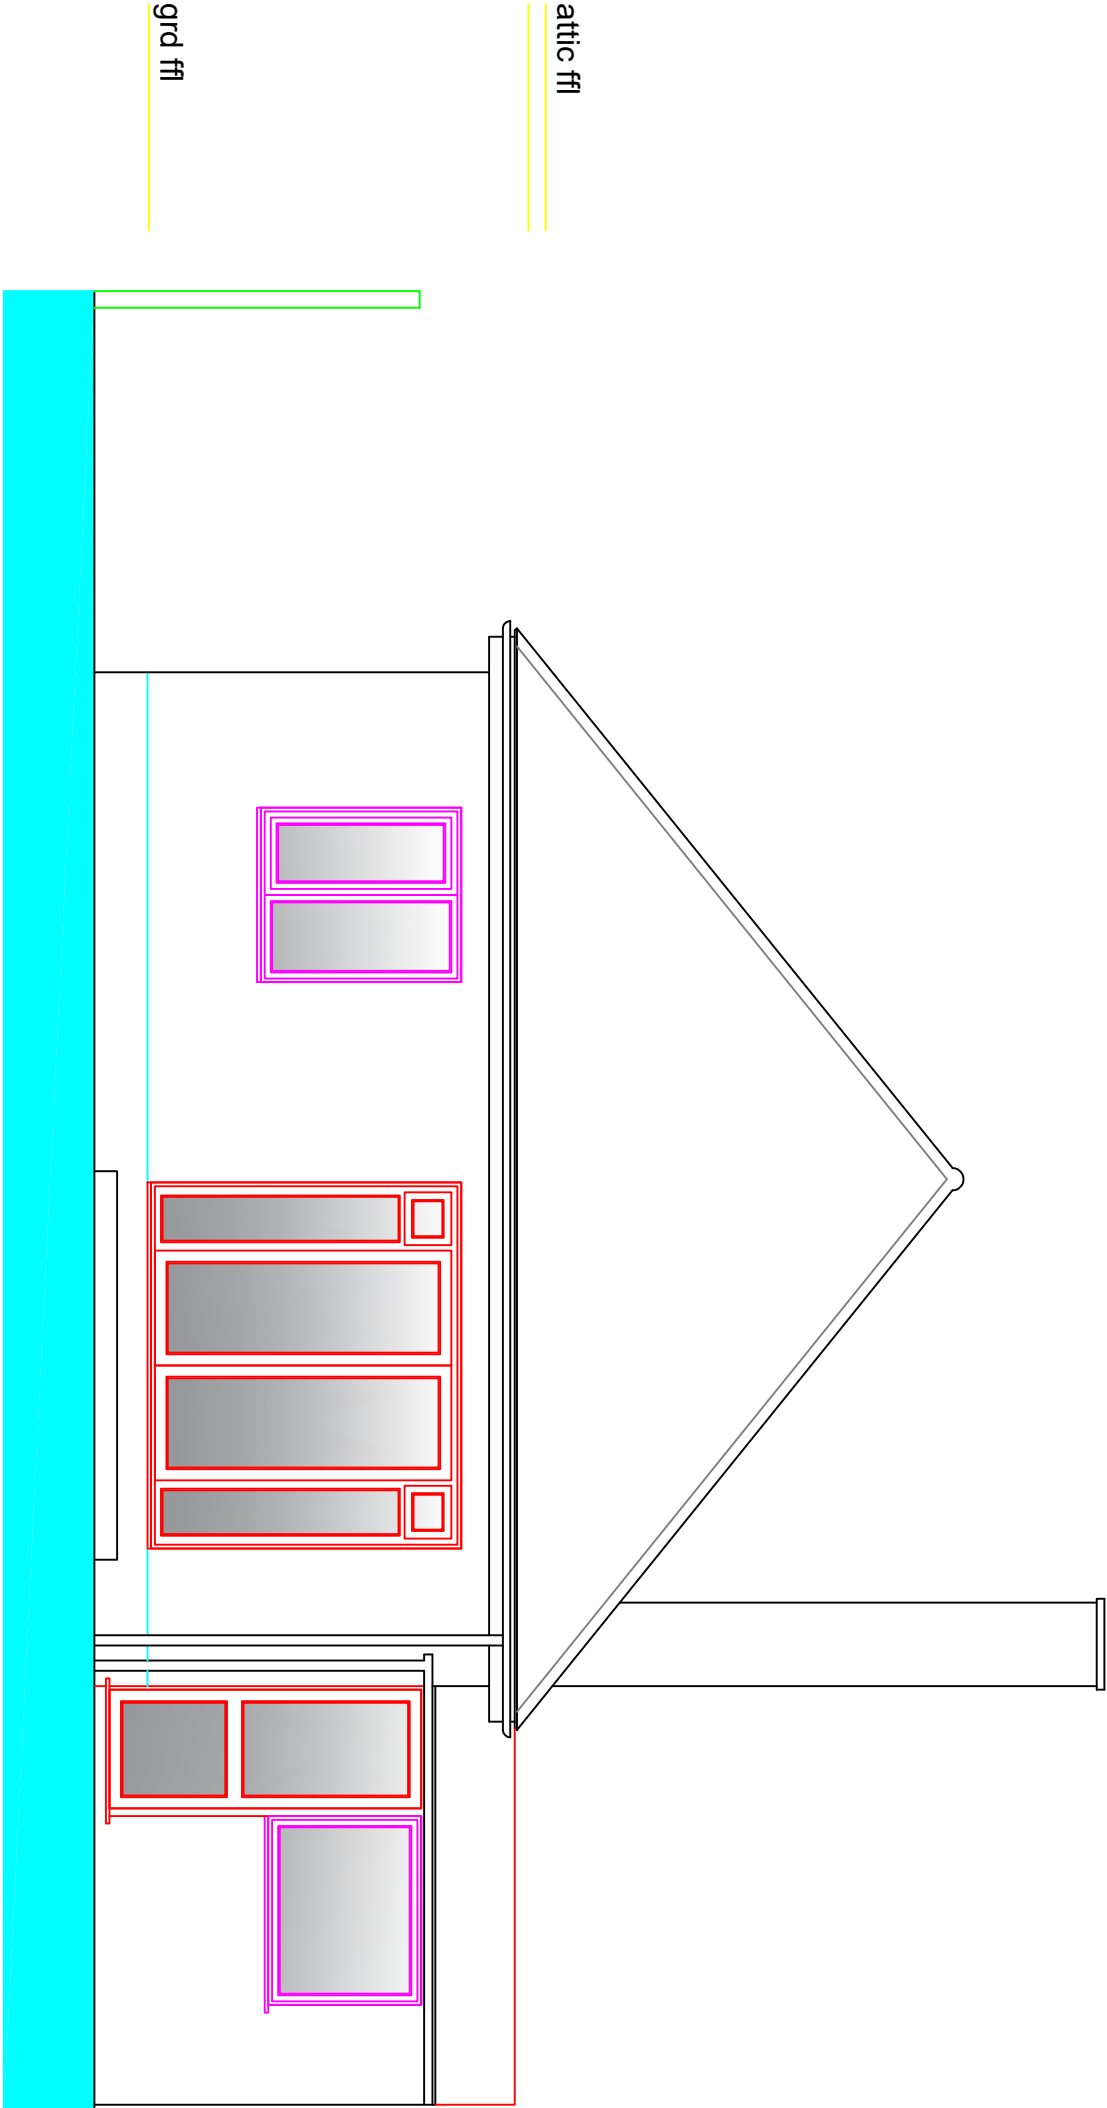


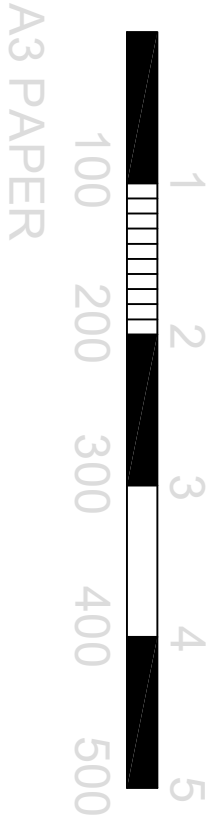

REAR ELEVATION

024/406/005