


REVISIONS

- A 13/02/25 updated to meet planning guidance
- B 06/05/25 corner niche removed further to planning granted to no 69
- C 14/08/25 single storey side extension removed further to planning direction

EAST 

WEST 

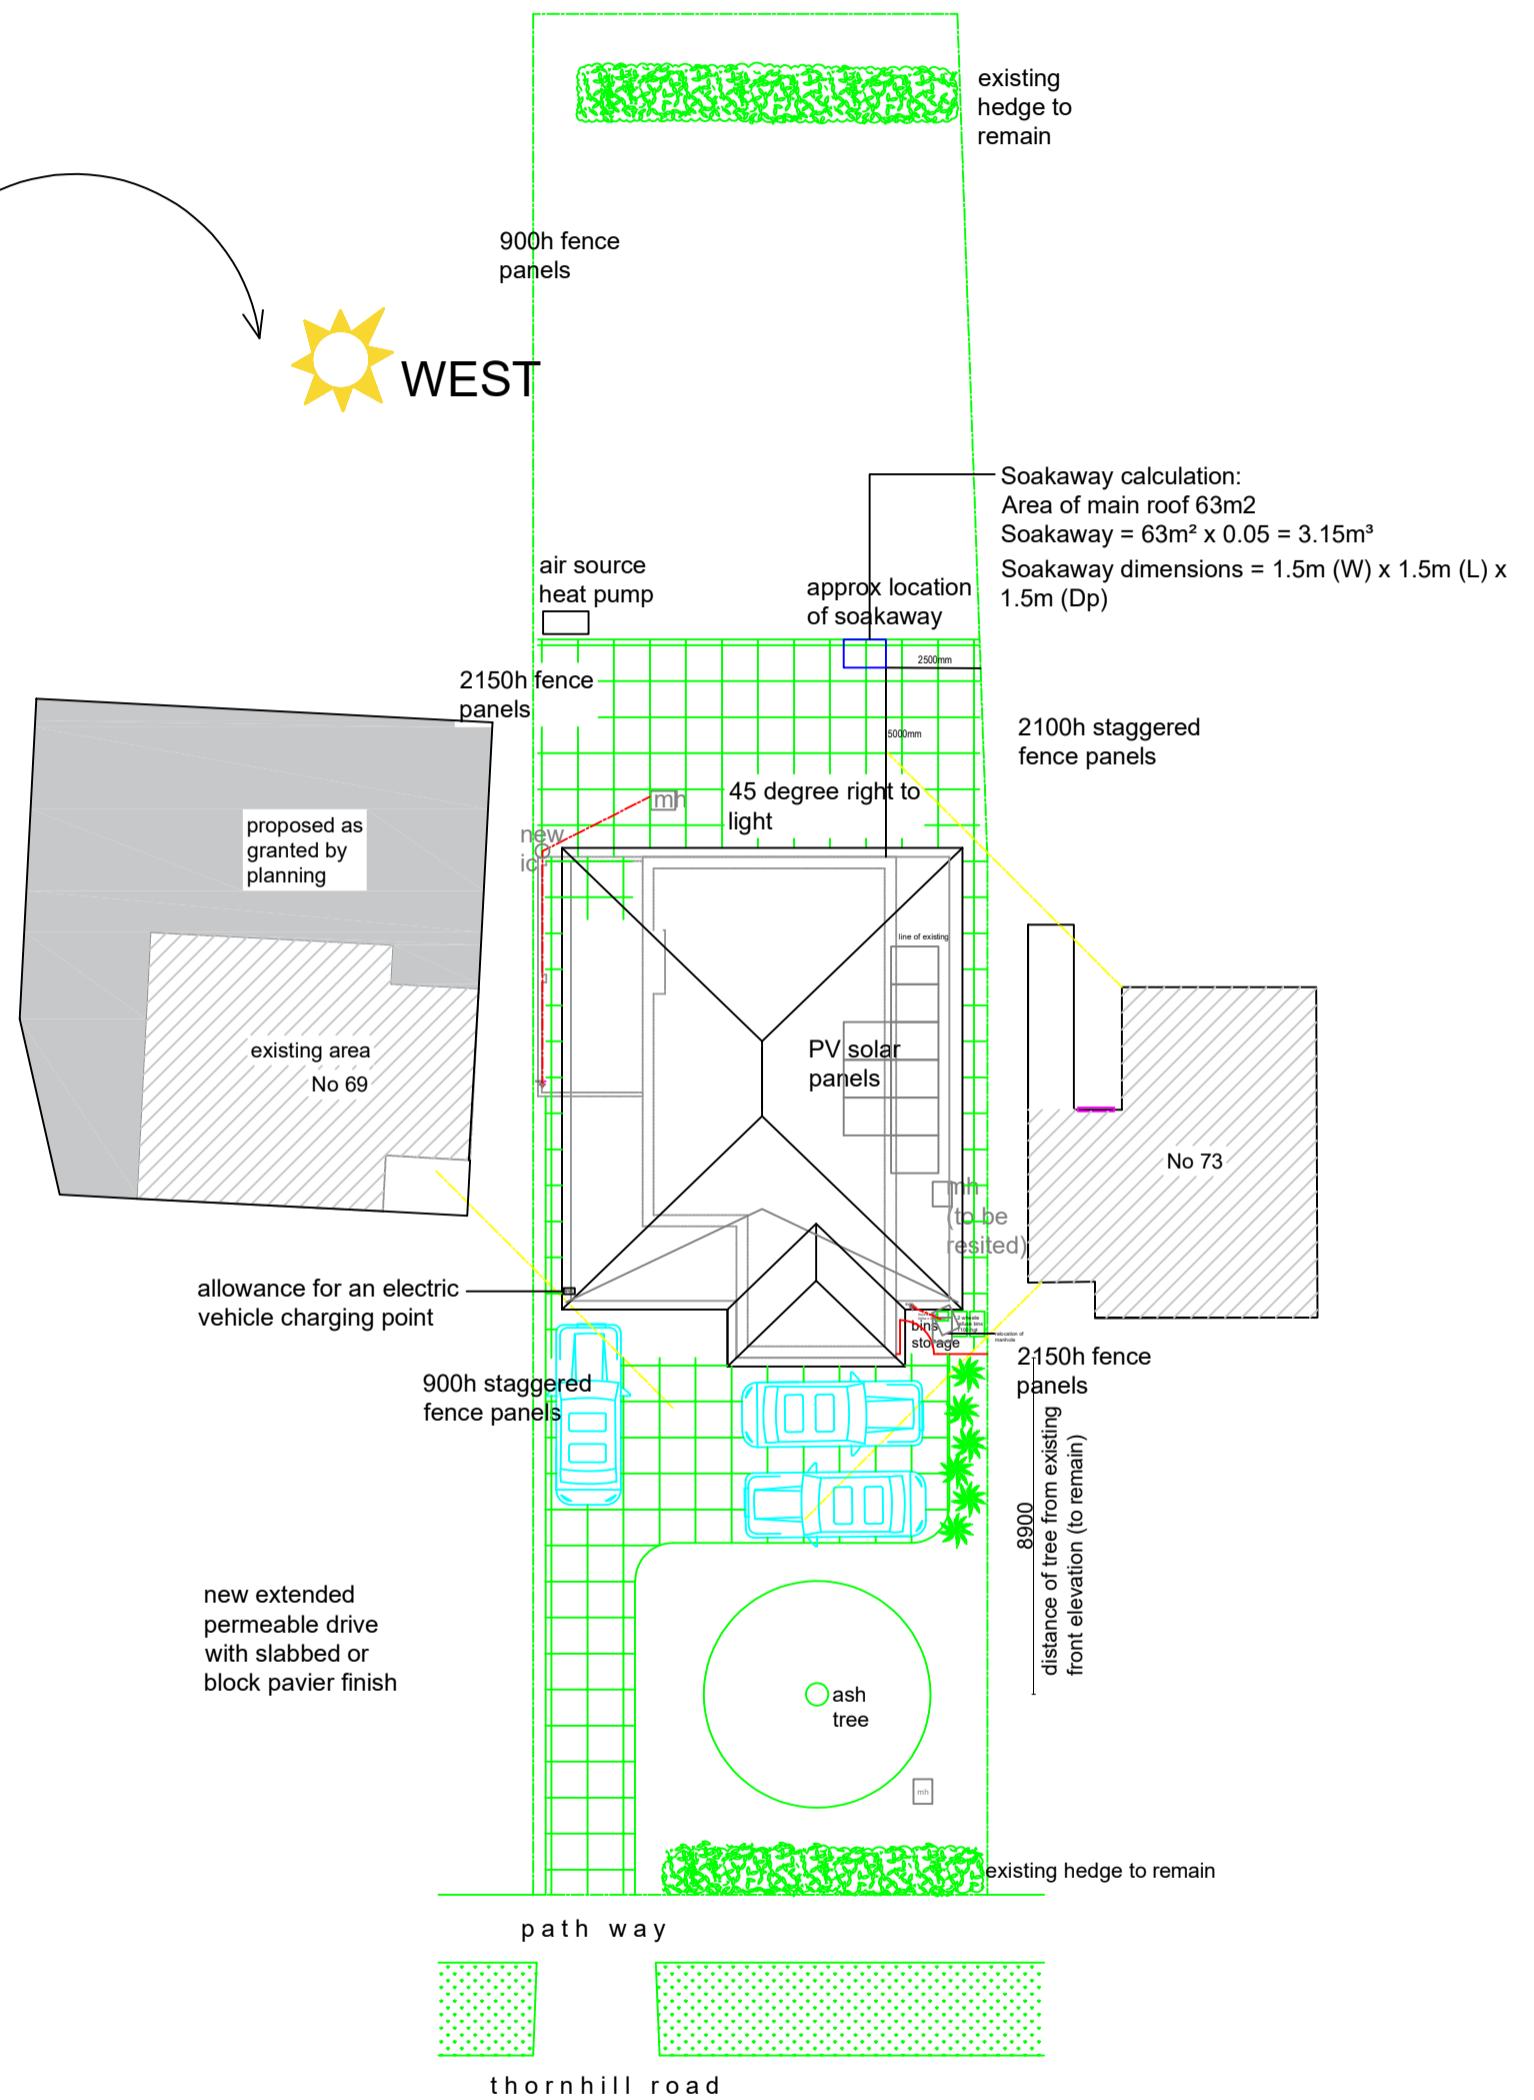

N 

024/406/009C