


A3 PAPER

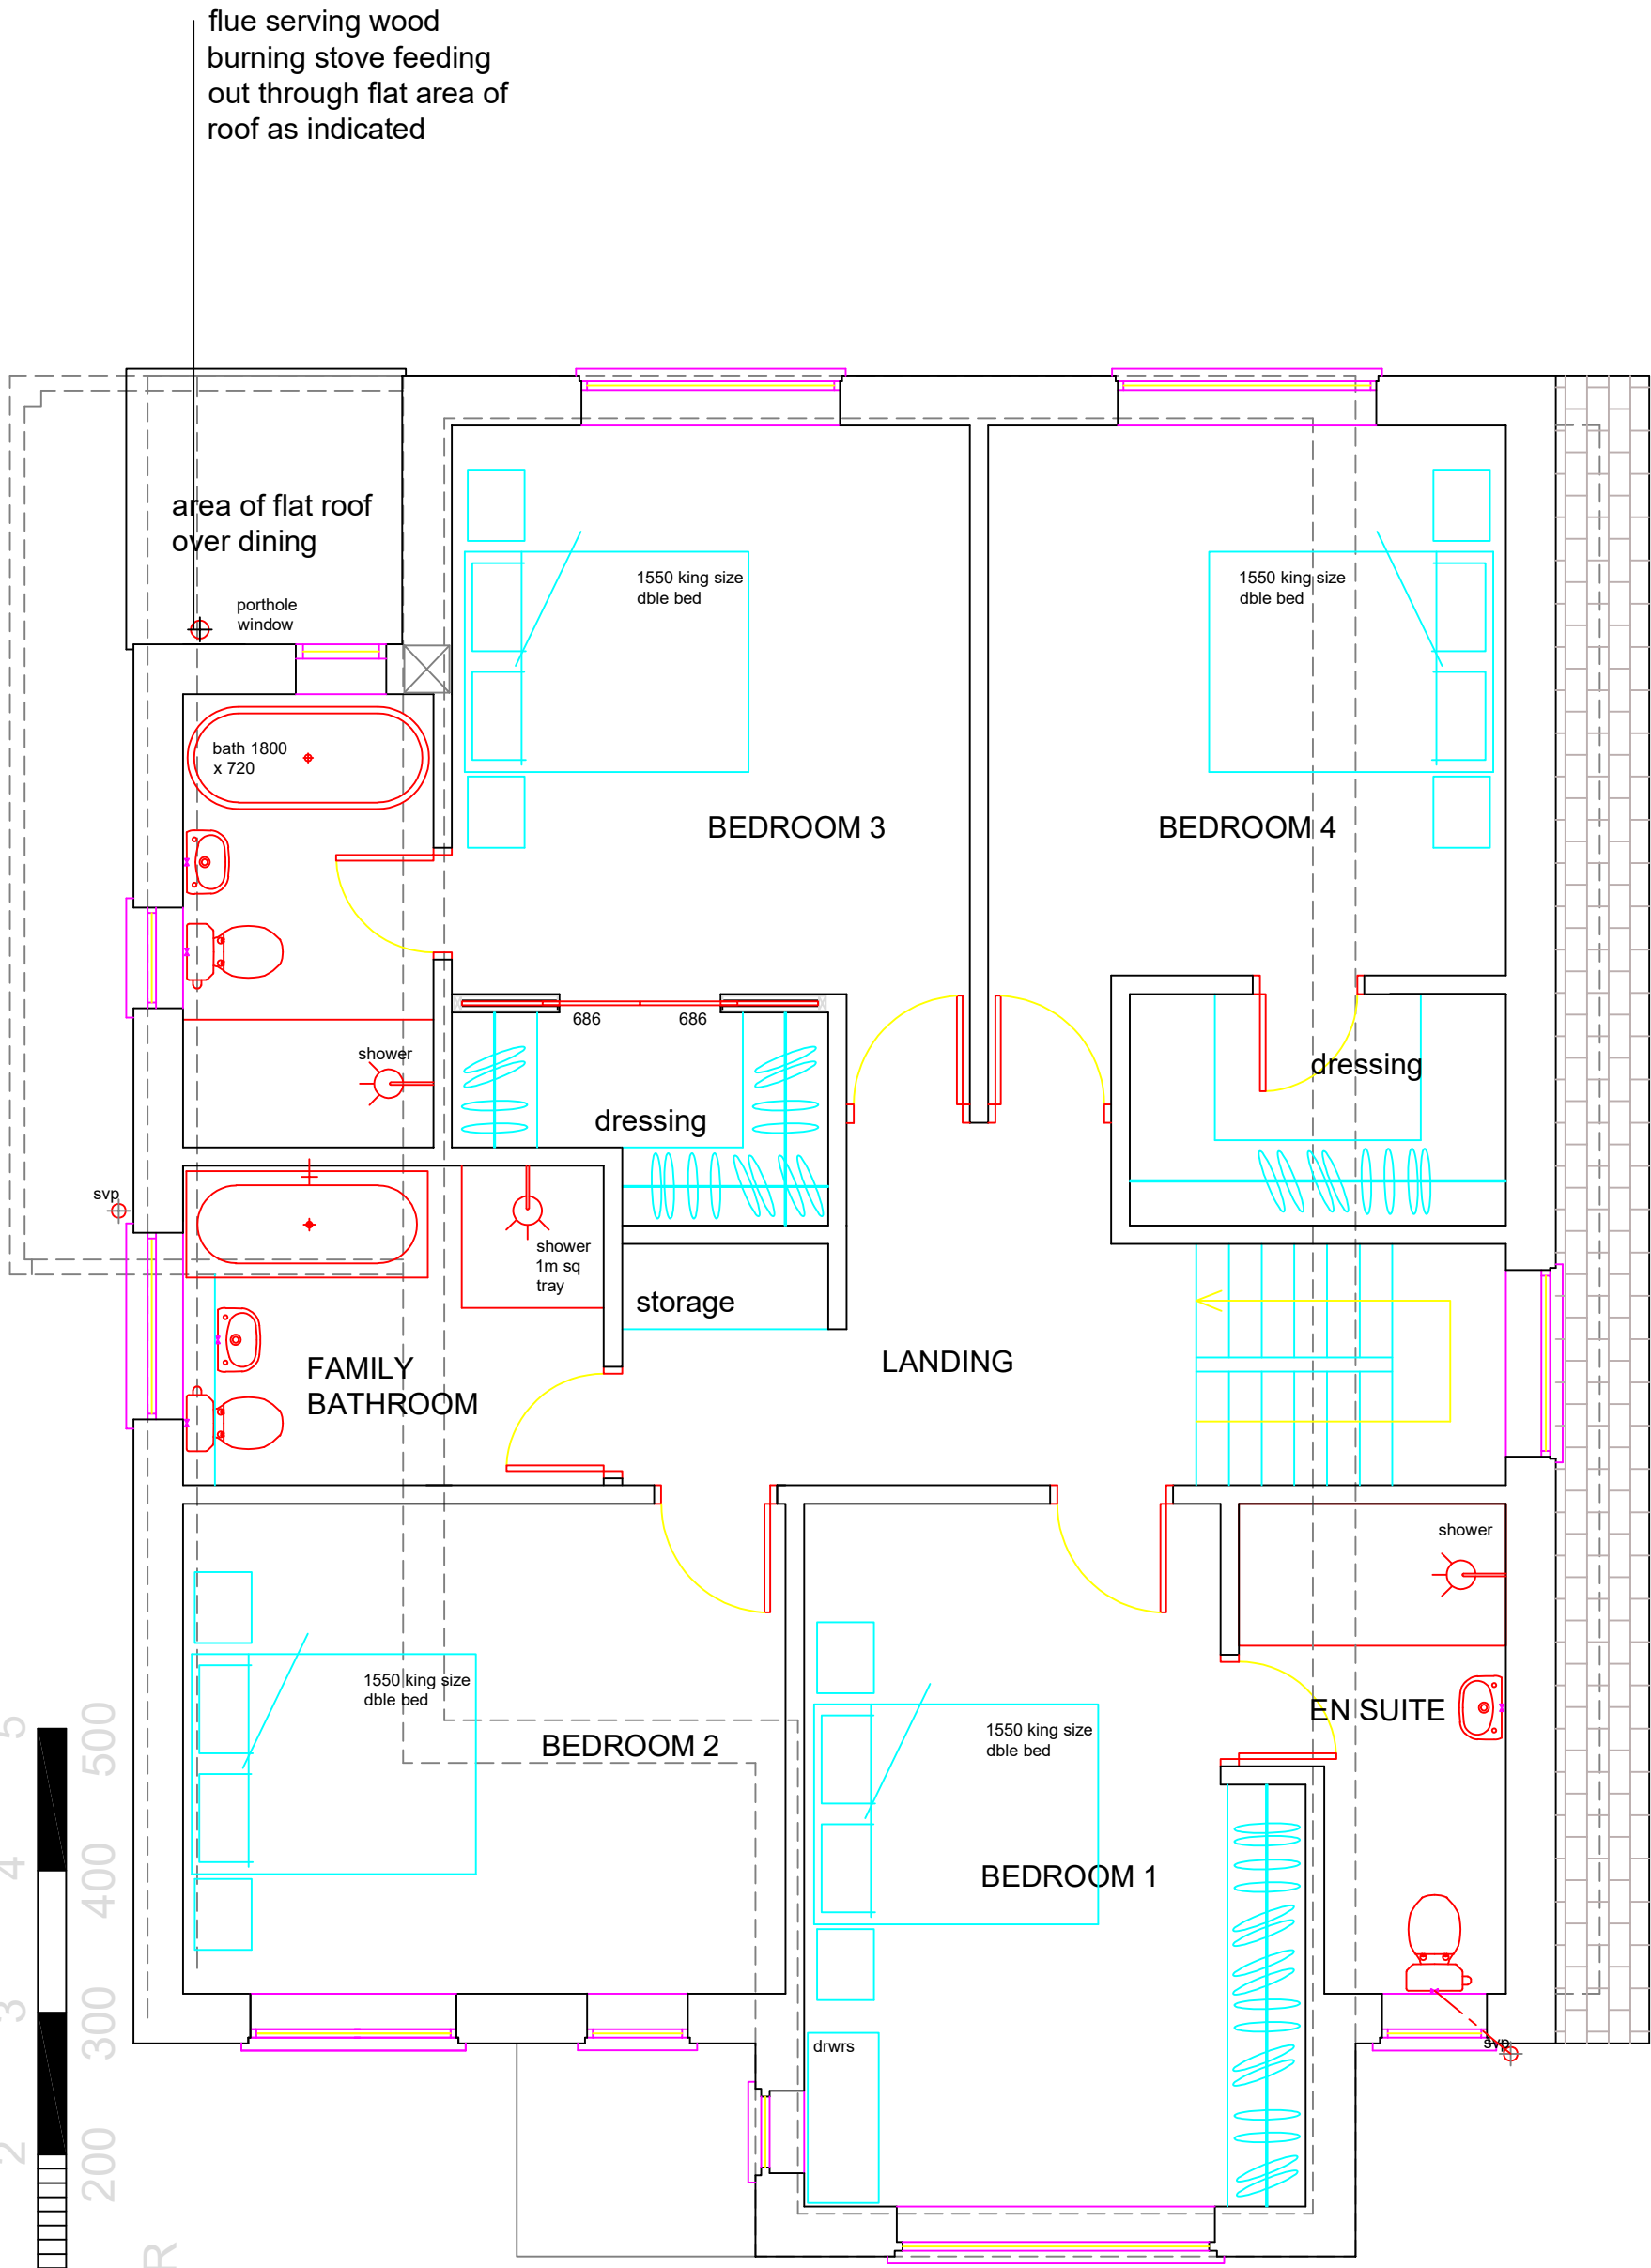

flue serving wood
burning stove feeding
out through flat area of
roof as indicated

area of flat roof
over dining

porthole
window

bath 1800
x 720

shower

svp

FAMILY
BATHROOM

1550 king size
dble bed

BEDROOM 2

dressing

storage

LANDING

dwrs

BEDROOM 1

1550 king size
dble bed

shower

EN SUITE

svp

dressing

BEDROOM 4

1550 king size
dble bed

BEDROOM 3

1550 king size
dble bed

REVISIONS
A 13/02/25
updated to meet
planning guidance



024/406/011A