

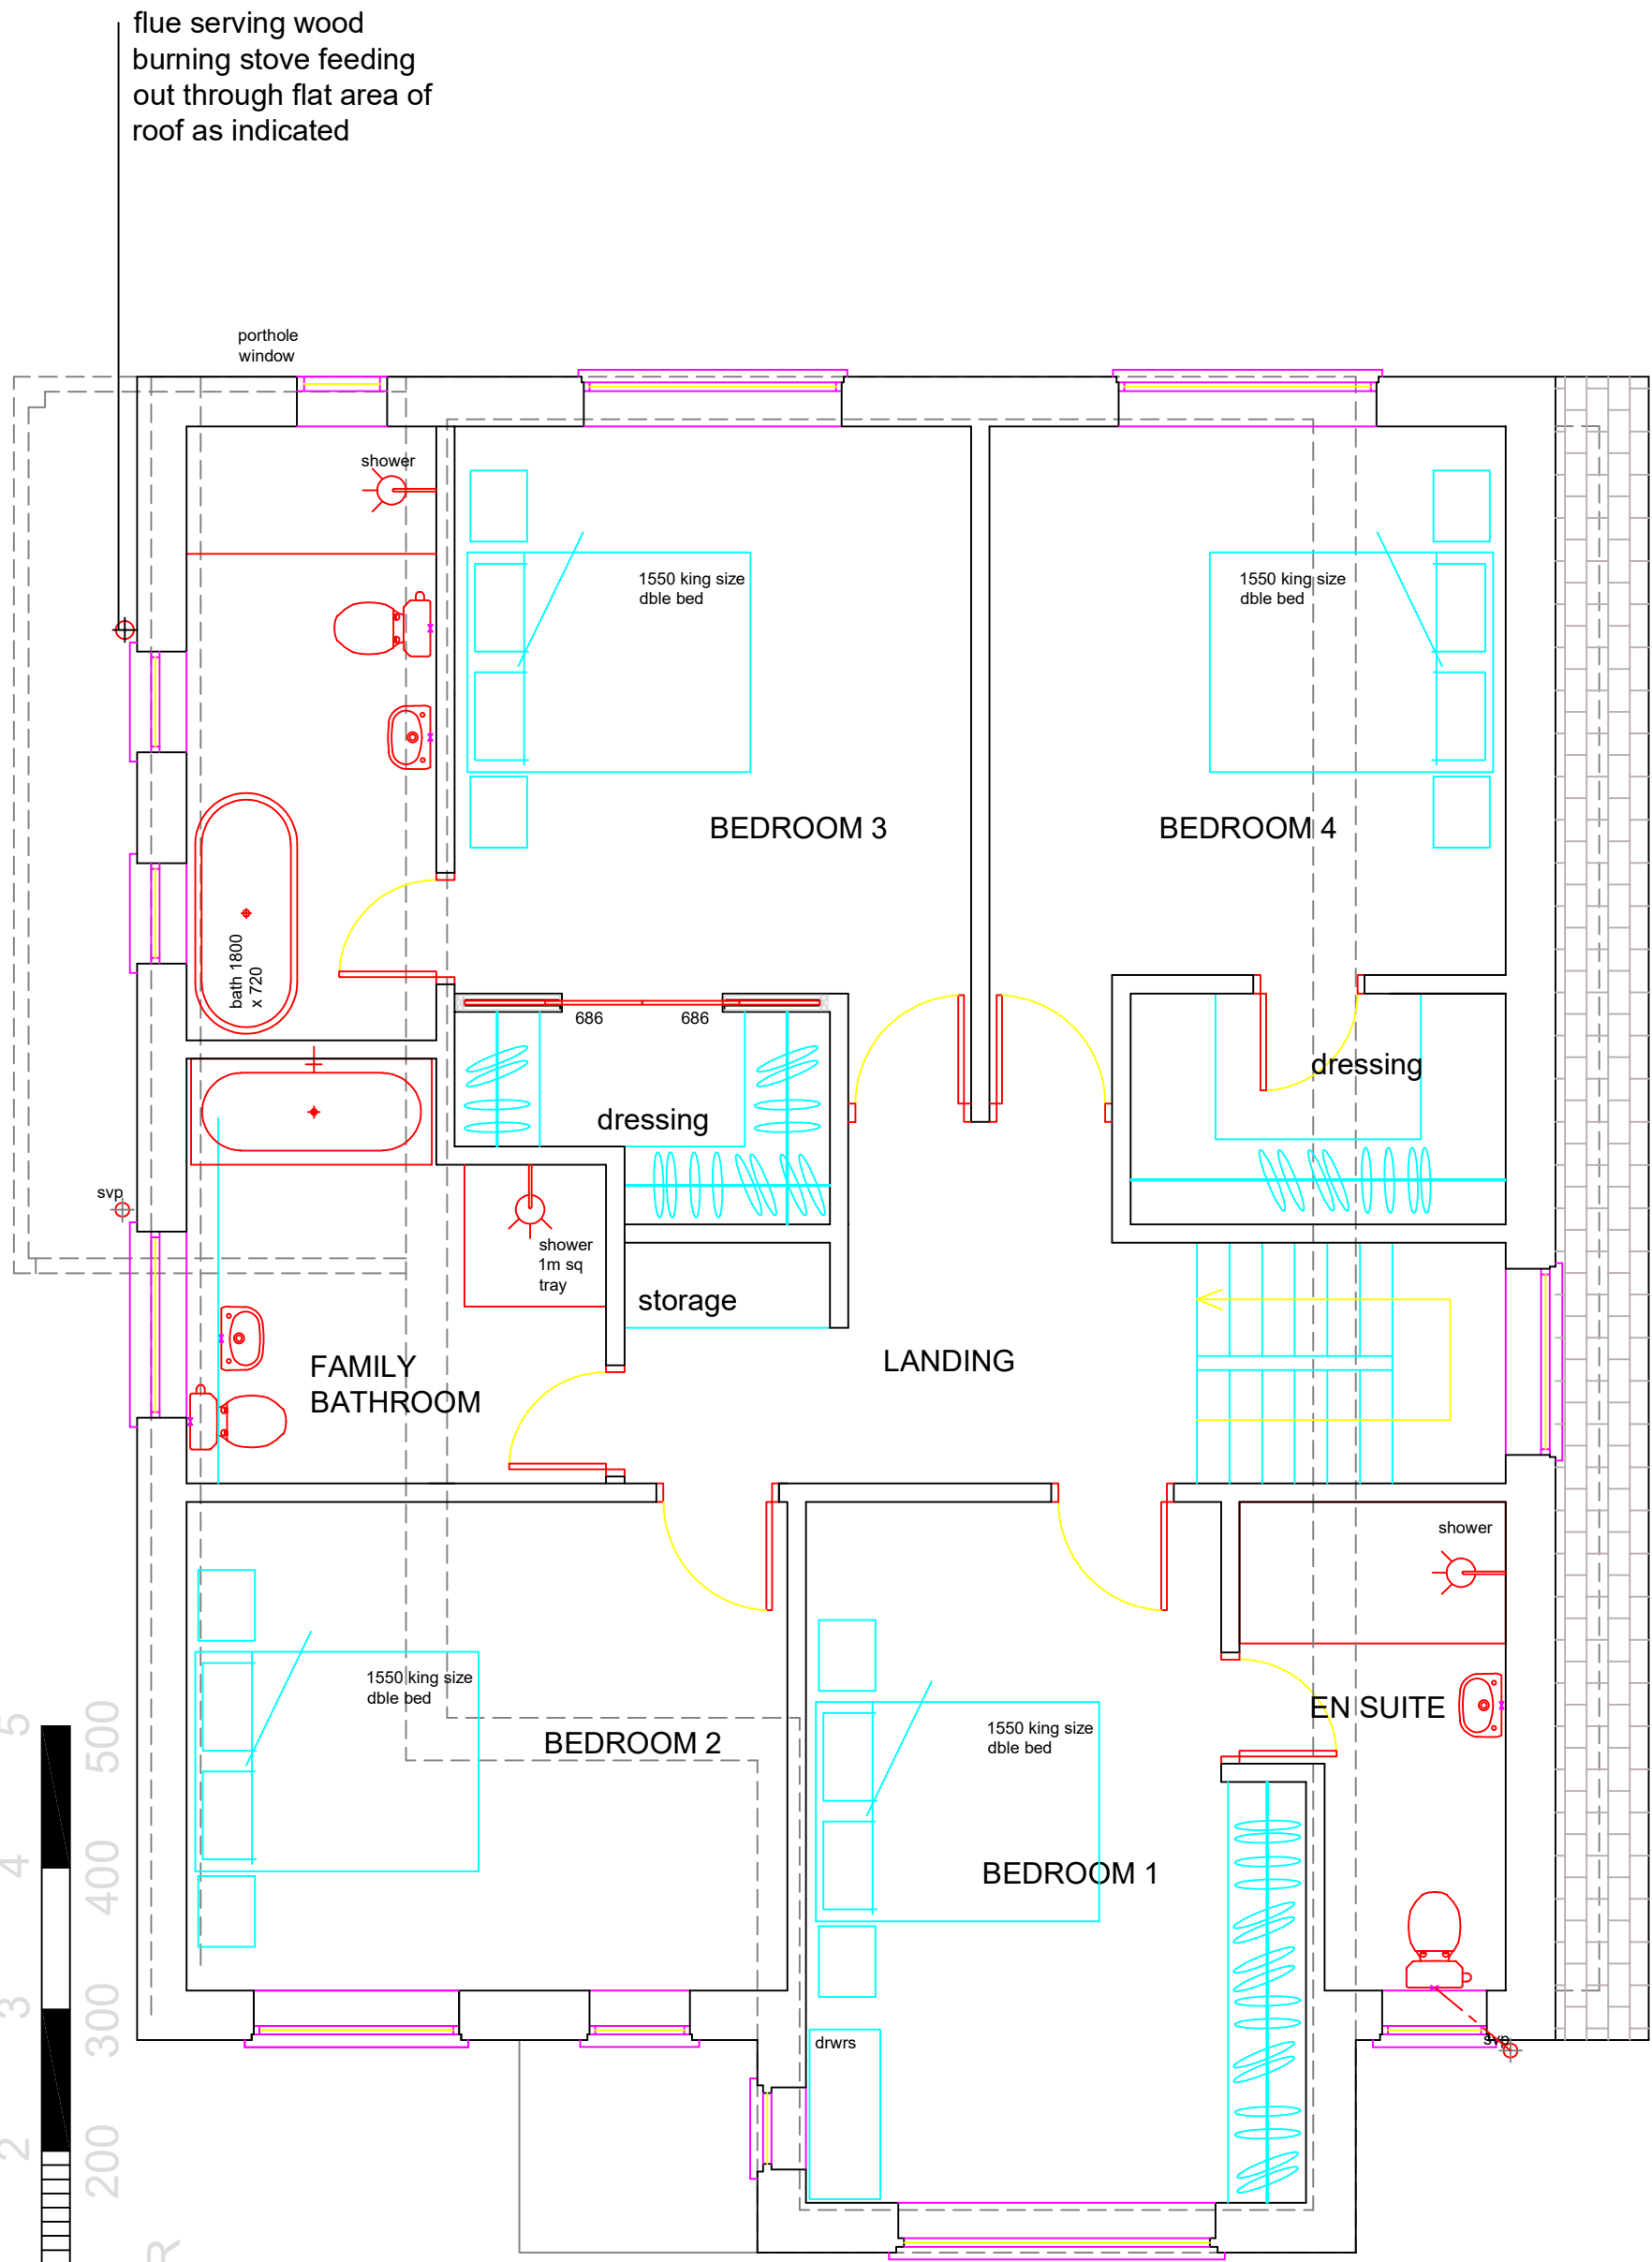


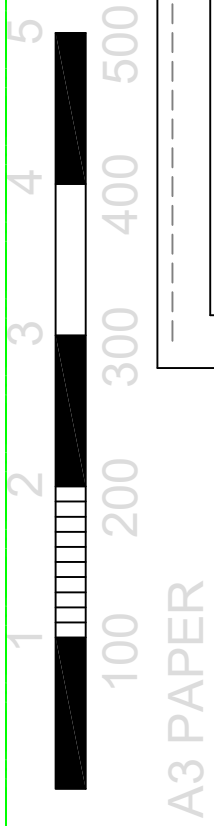

flue serving wood
burning stove feeding
out through flat area of
roof as indicated

REVISIONS
A 13/02/25
updated to meet
planning guidance
B 06/05/25
corner niche
removed further to
planning granted to
no 69

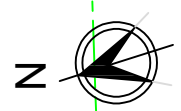

024/406/011B