


A3 PAPER

flue serving wood
burning stove feeding
out through flat area of
roof as indicated

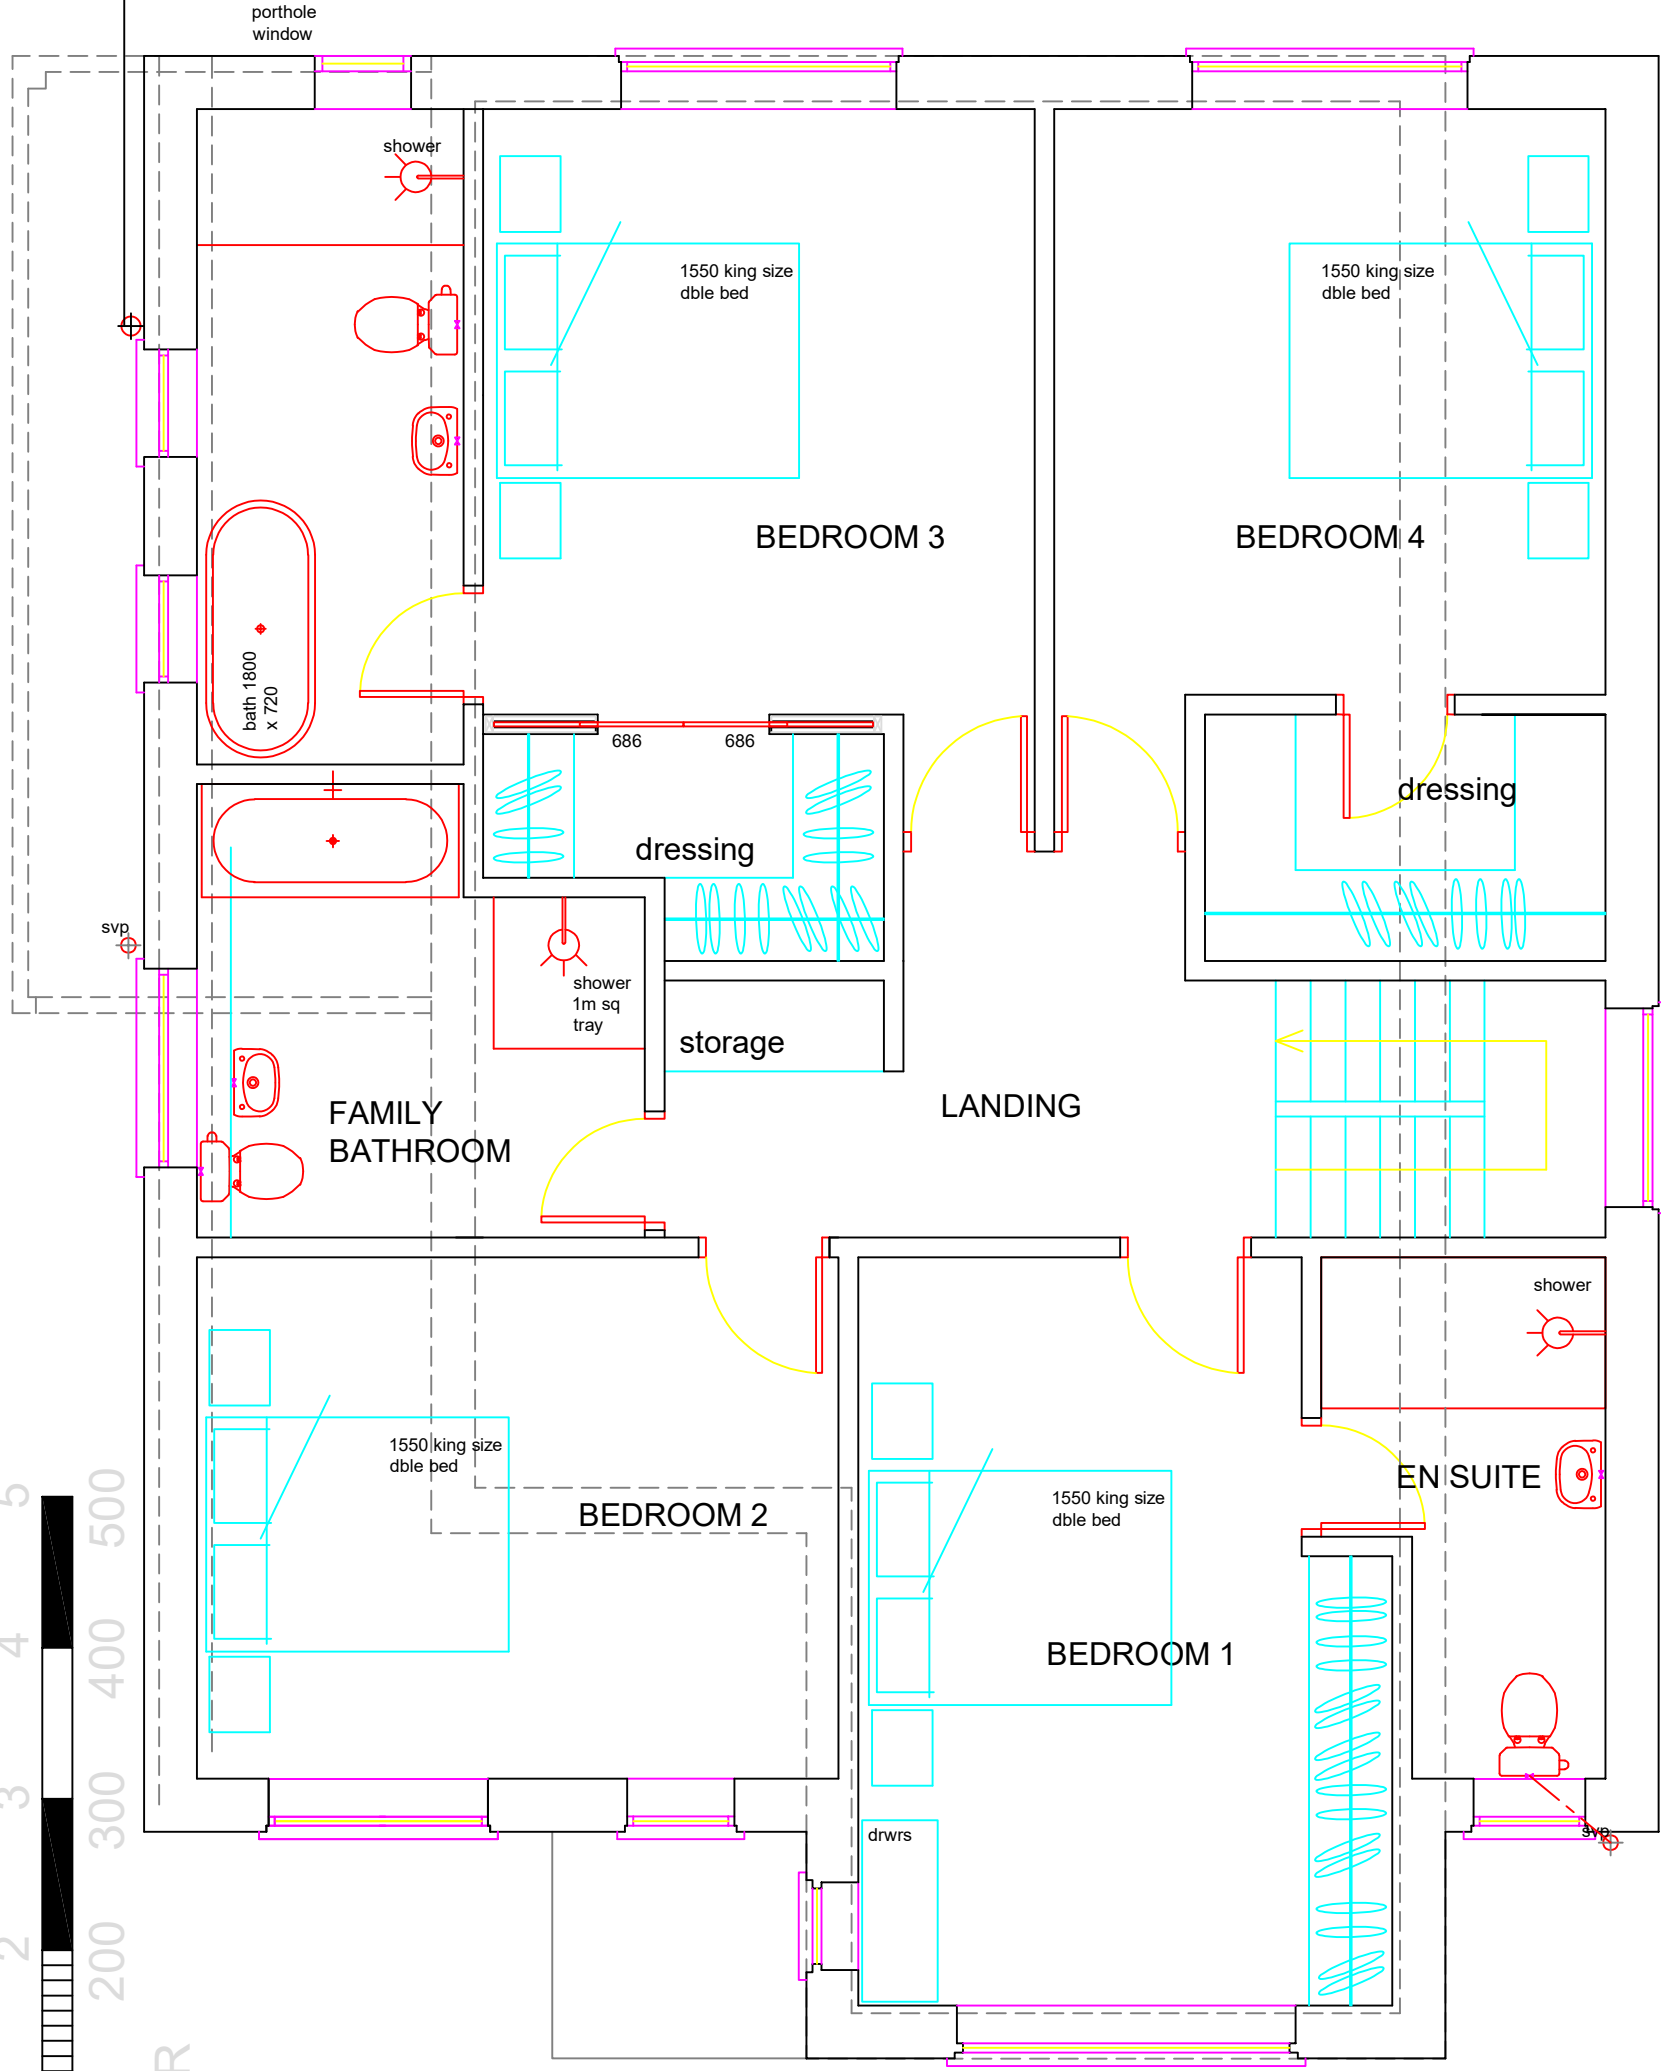

REVISIONS
A 13/02/25
updated to meet
planning guidance
B 06/05/25
corner niche
removed further to
planning granted to
no 69
C 14/08/25 single
storey side extension
removed further to
planning direction



024/406/011C