




A3 PAPER

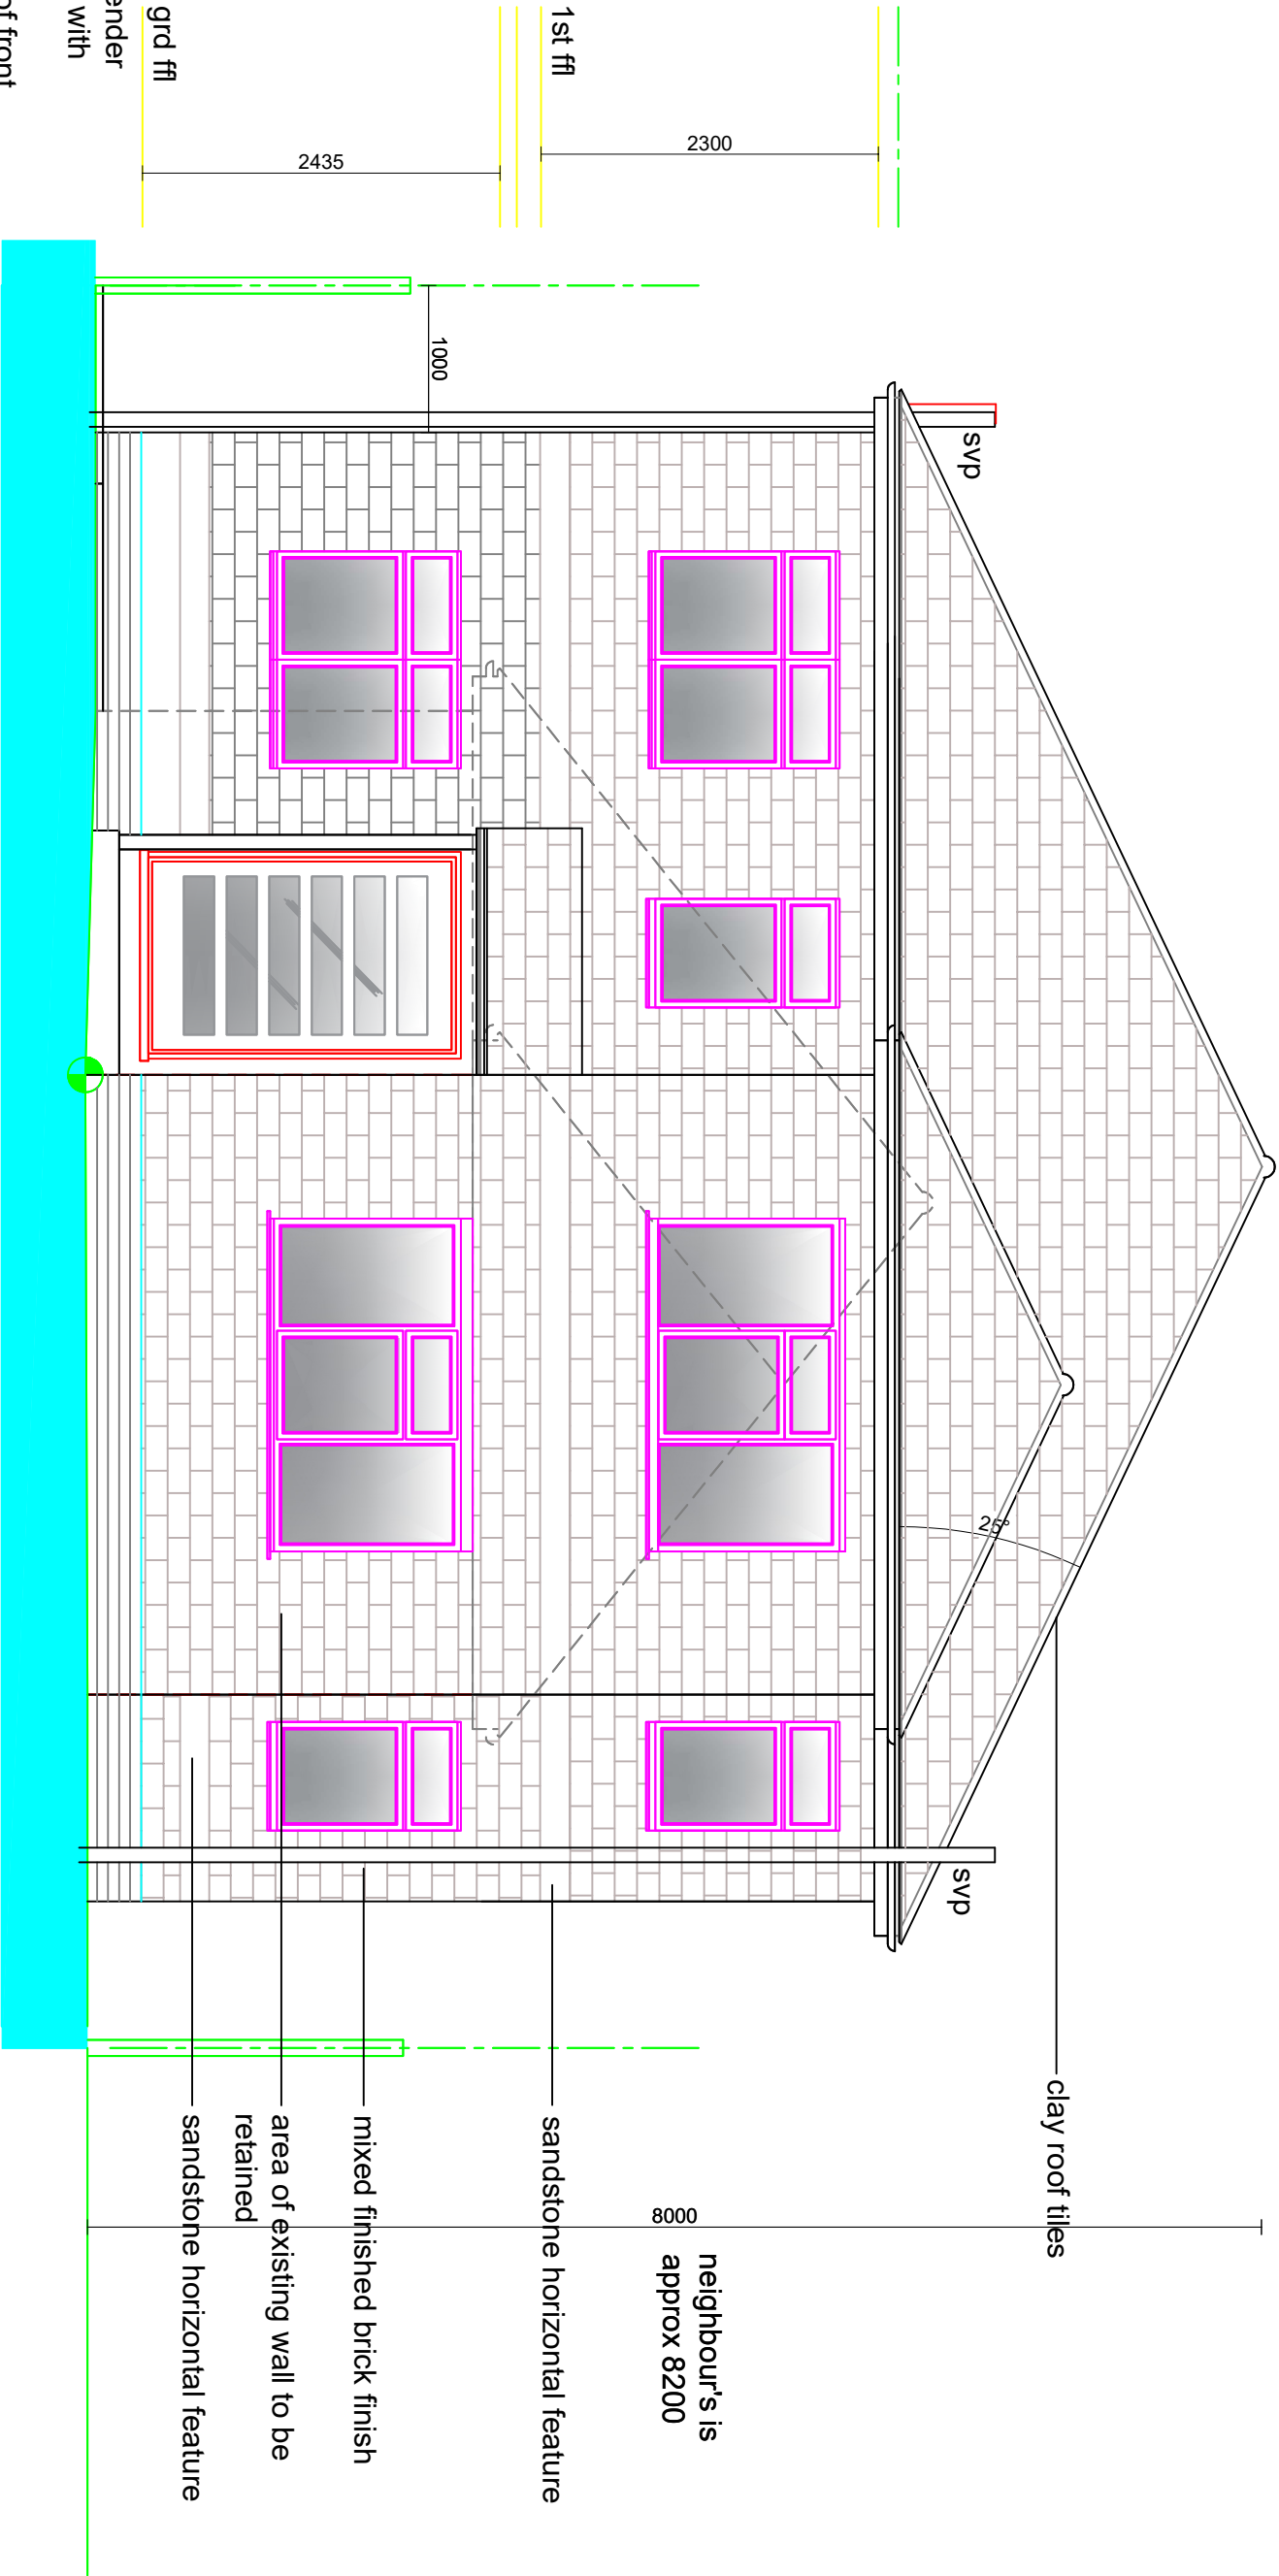

## FRONT ELEVATION

- REVISIONS
- A 14/10/24 white render reference replaced with textured to match sketch over noted of front porch with pitched roof over
  - B 13/02/25 updated to meet planning guidance
  - C 06/05/25 corner niche removed further to planning granted to no 69 (chimney flue indicated)
  - D 14/08/25 single storey side extension removed further to planning direction