


A3 PAPER

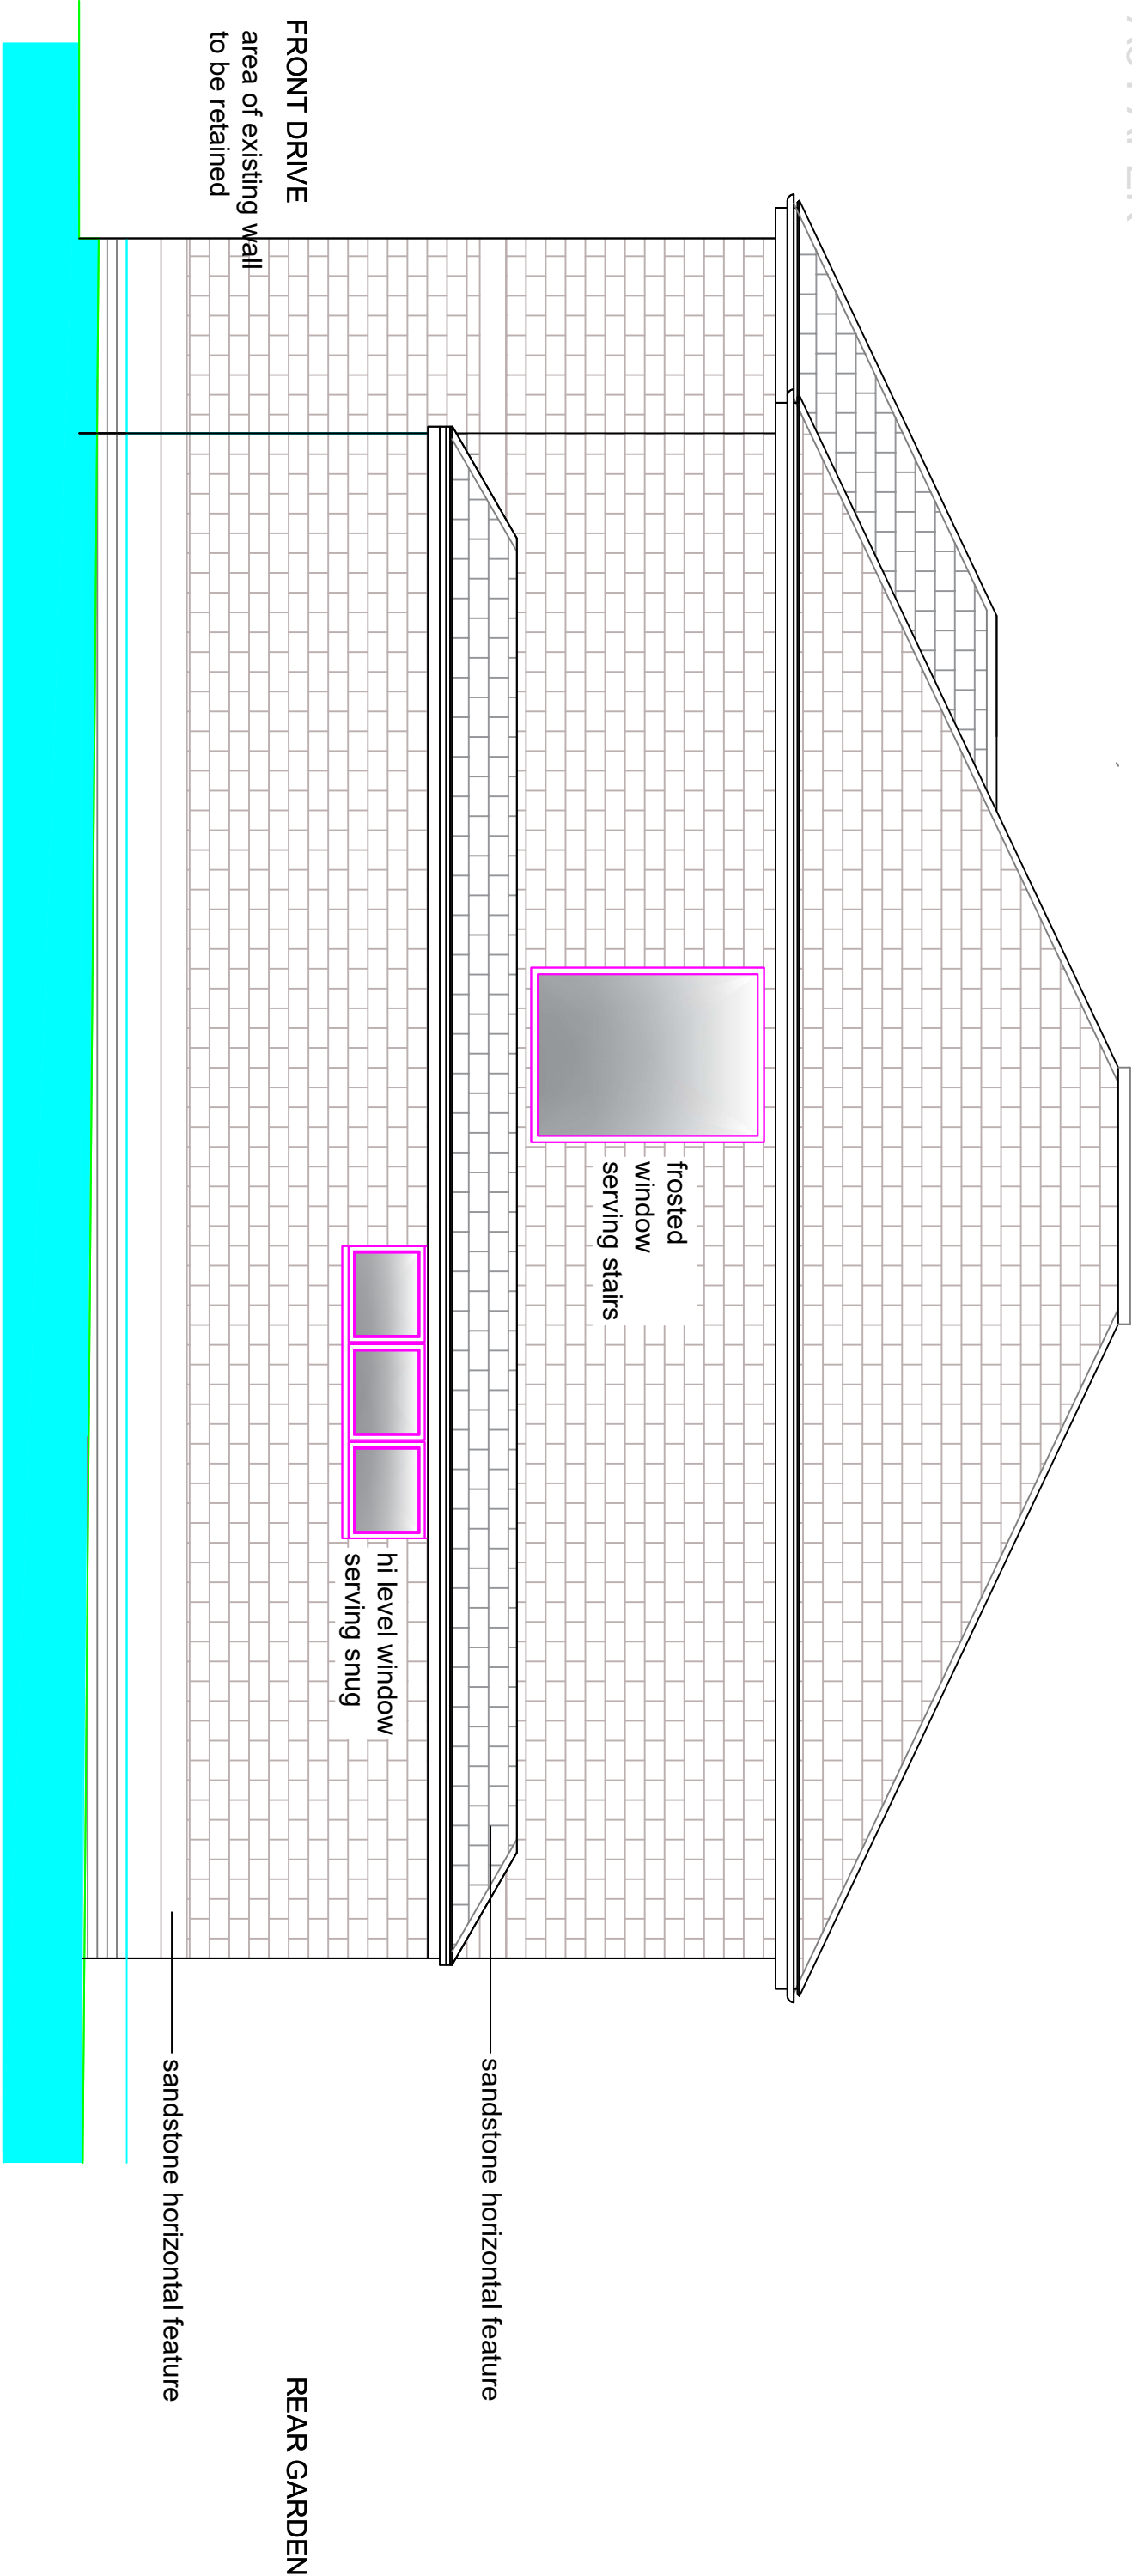

SIDE ELEVATION

REVISIONS
A 14/10/24 white render
reference removed
B 13/02/25
updated to meet planning
guidance

024/406/013B