


A3 PAPER

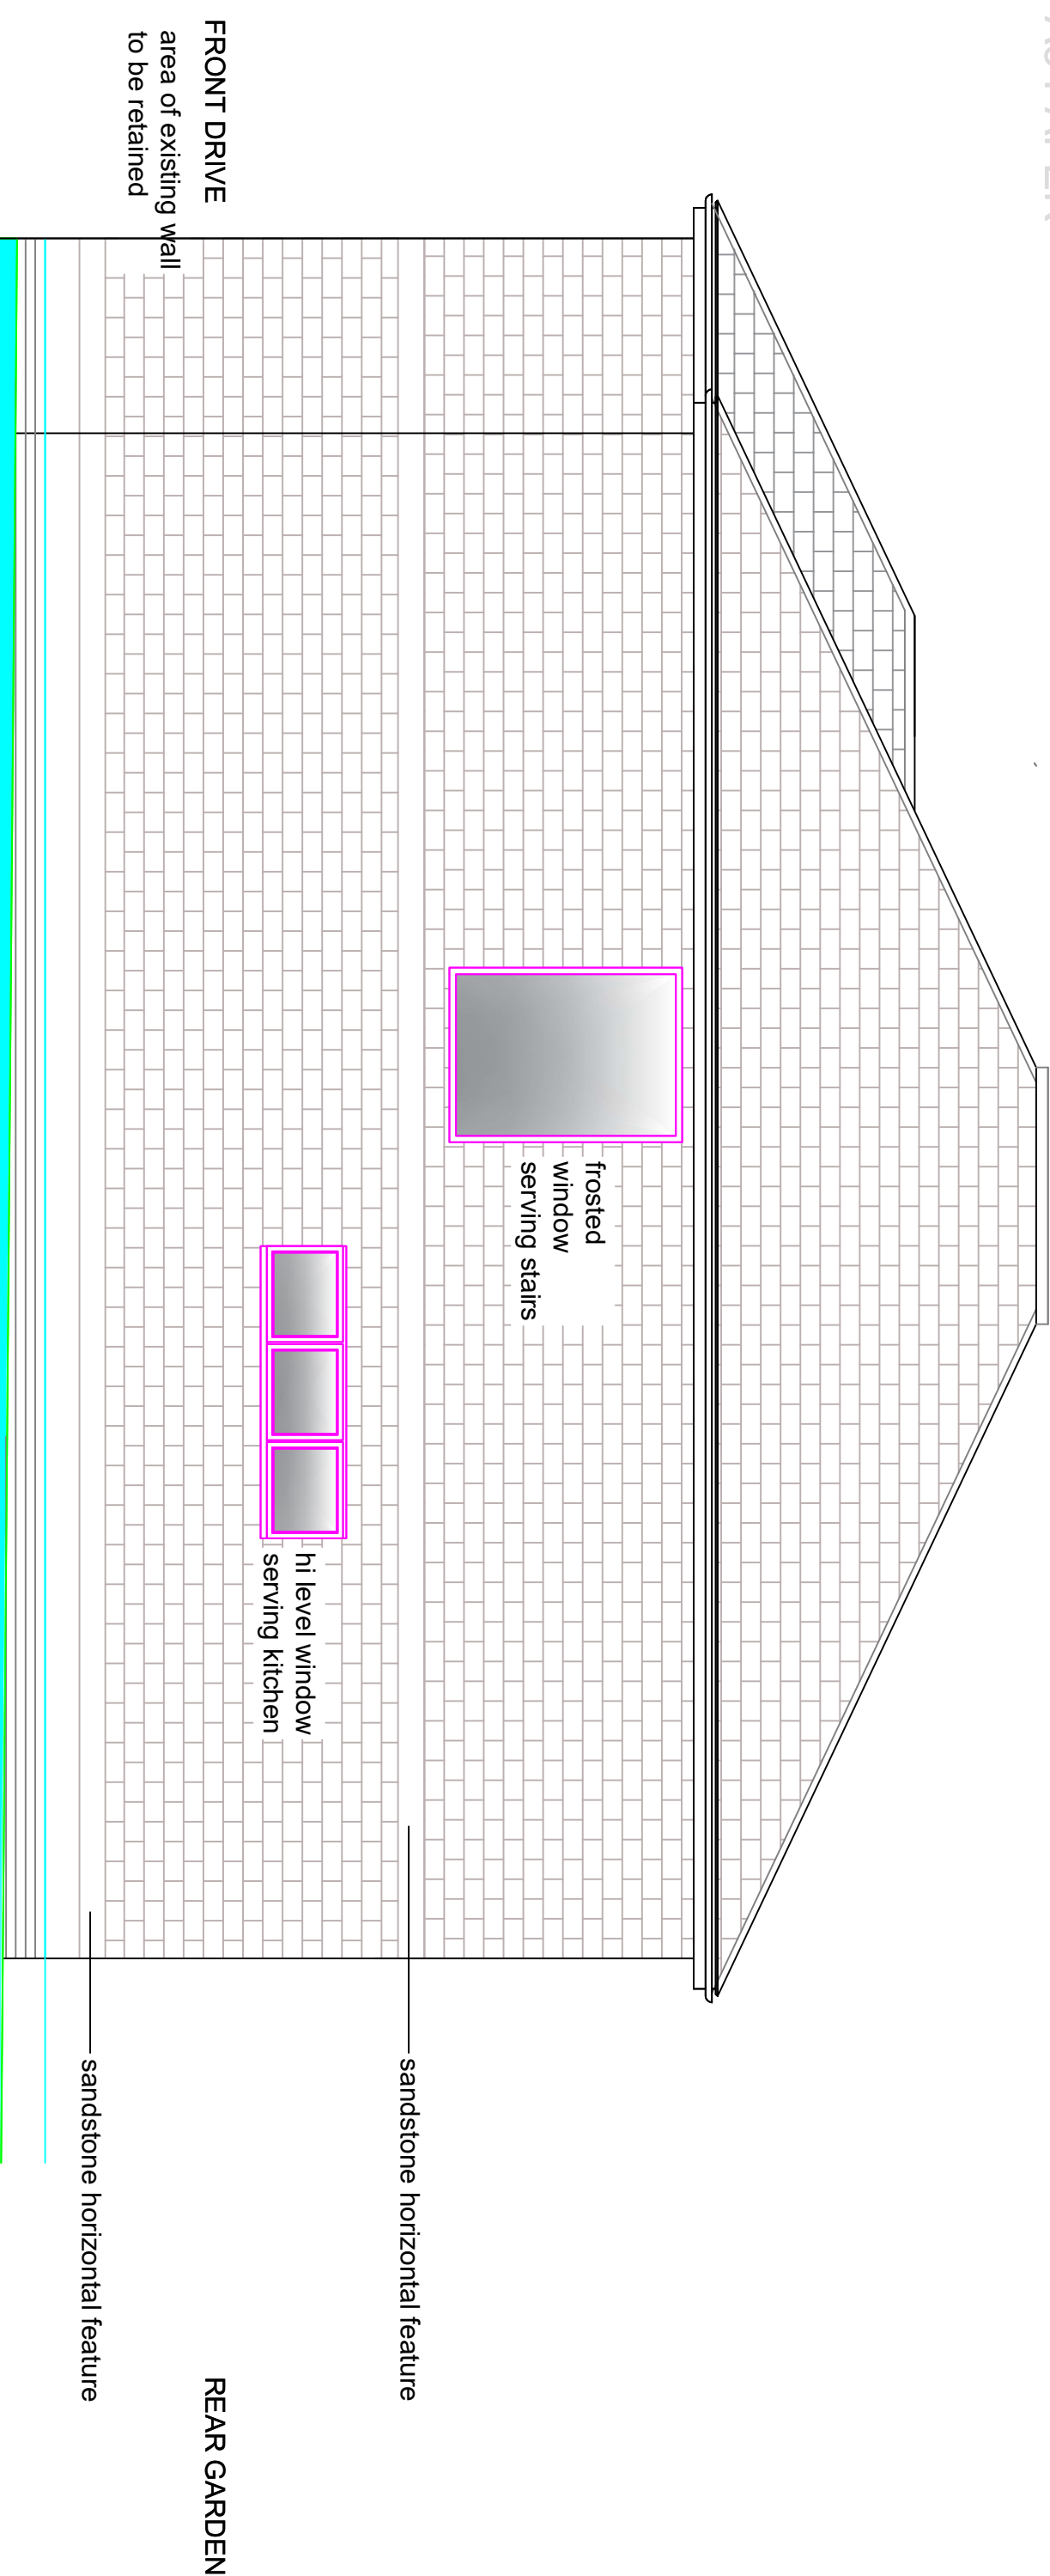

SIDE ELEVATION

- REVISIONS
- A 14/10/24 white render reference removed
 - B 13/02/25 updated to meet planning guidance
 - C 14/08/25 single storey side extension removed further to planning direction

024/406/013C