


A3 PAPER

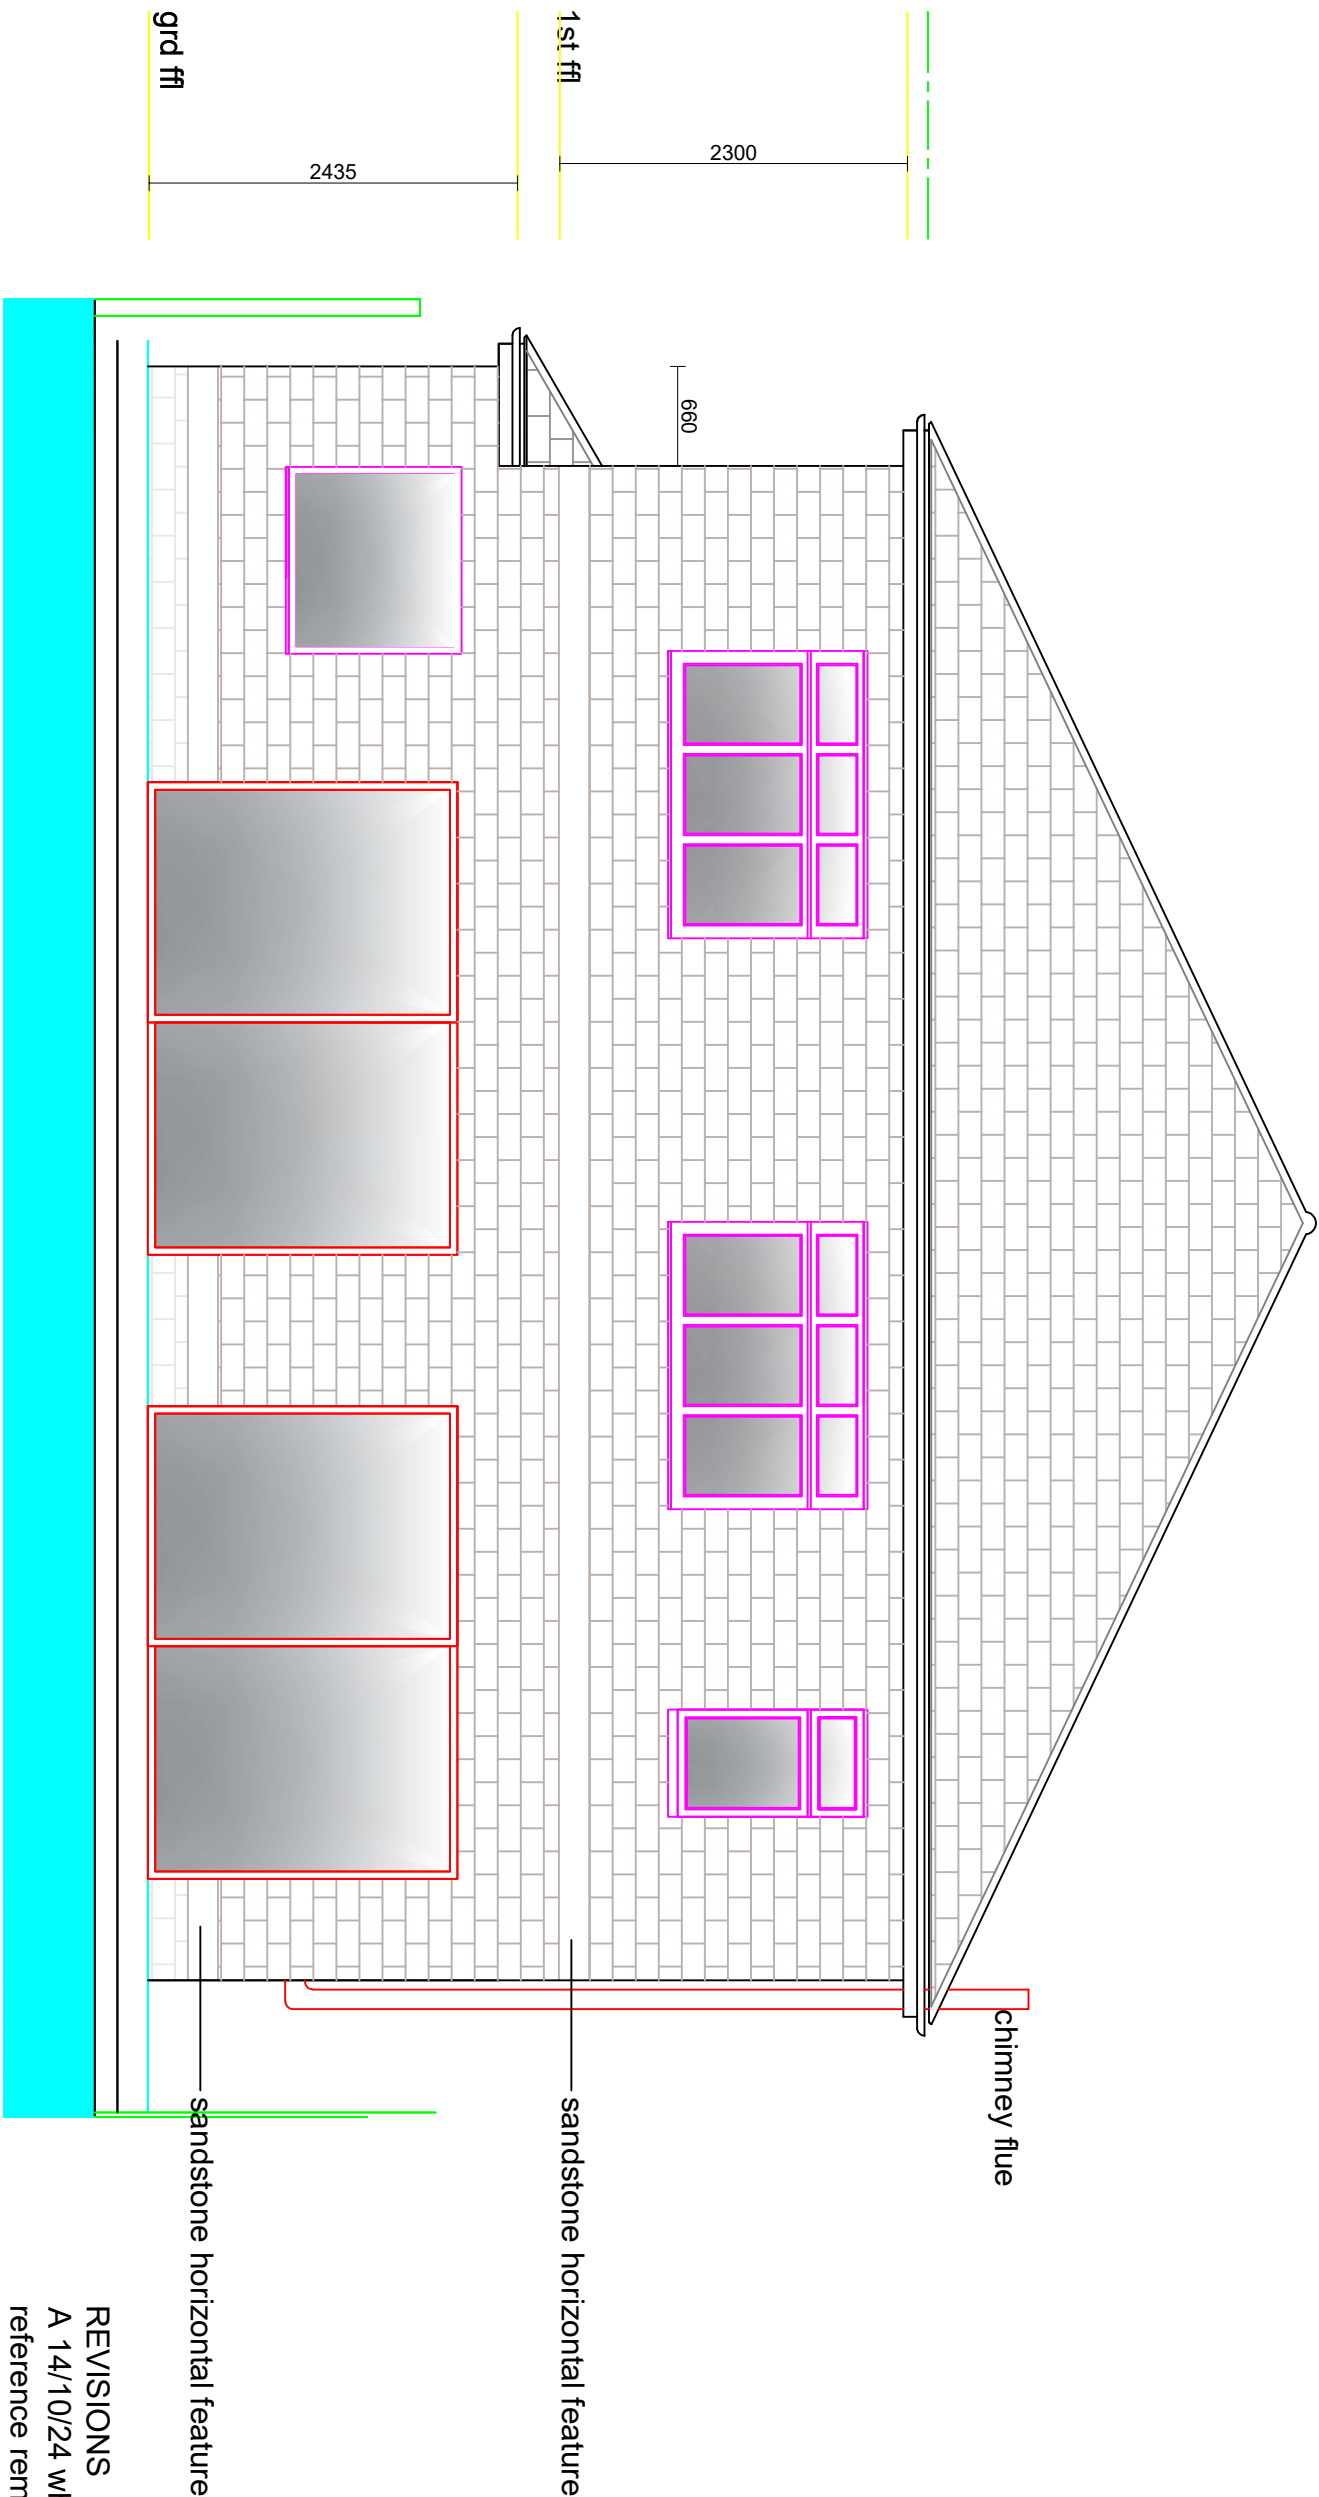

REAR ELEVATION

- REVISIONS
- A 14/10/24 white render reference removed
 - B 13/02/25 updated to meet planning guidance
 - C 06/05/25 corner niche removed further to planning granted to no 69

024/406/014C