


A3 PAPER

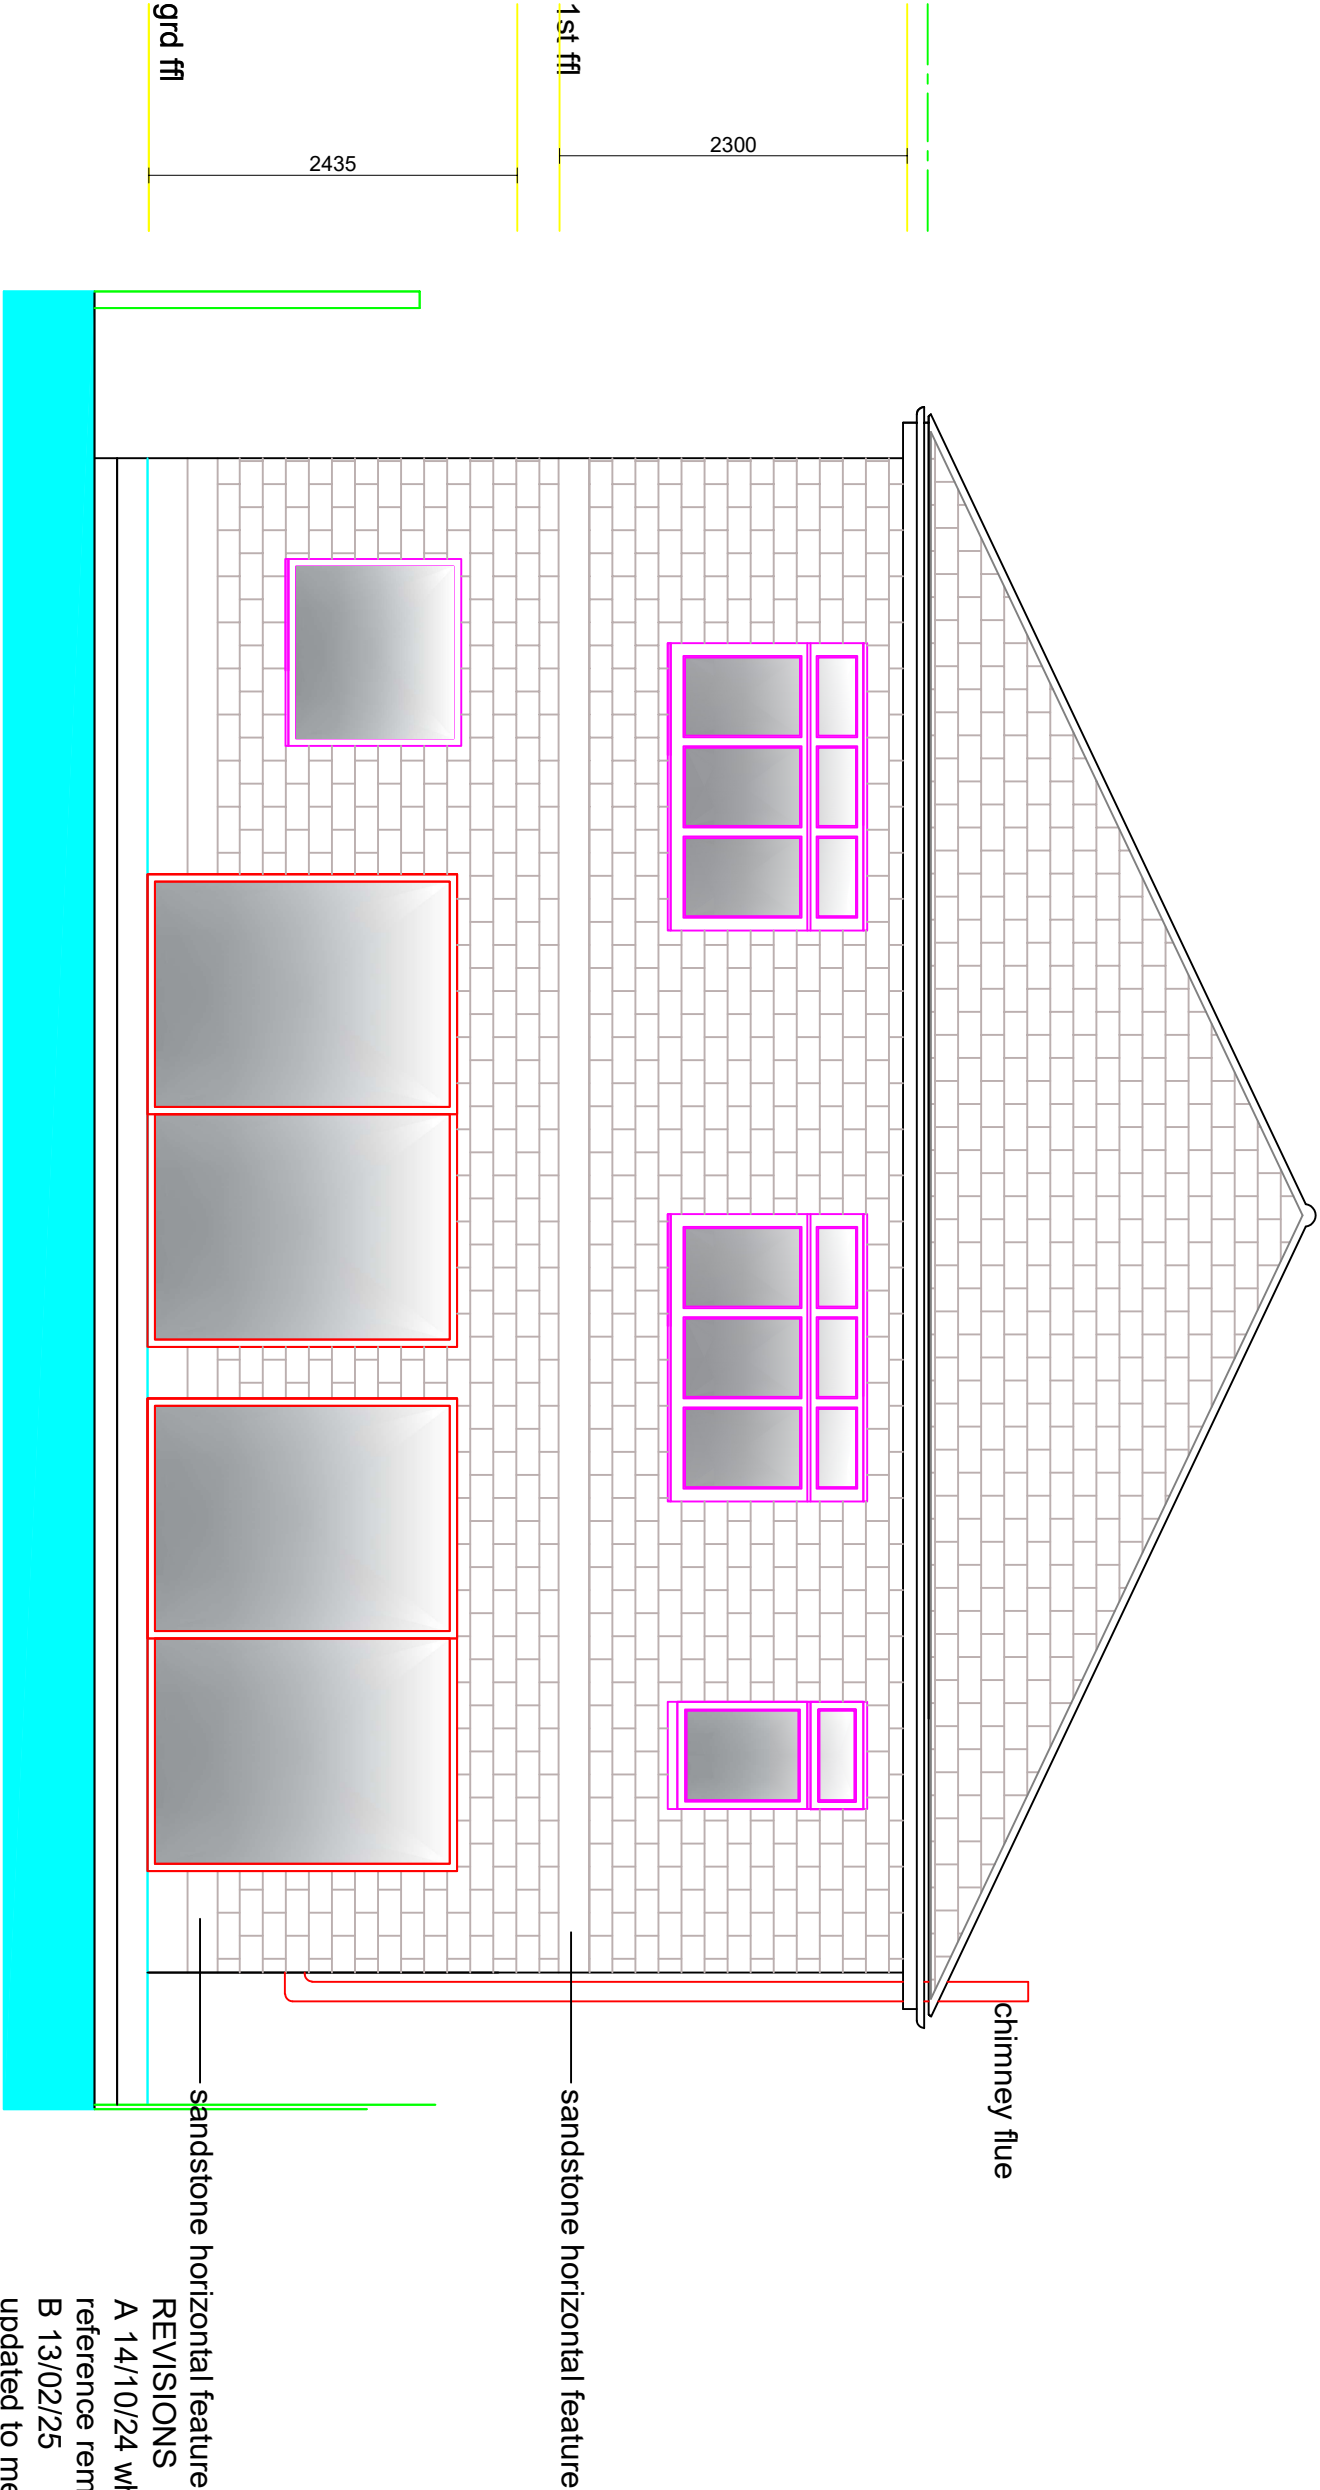

REAR ELEVATION

- REVISIONS
- A 14/10/24 white render reference removed
 - B 13/02/25 updated to meet planning guidance
 - C 06/05/25 corner niche removed further to planning granted to no 69
 - D 14/08/25 single storey side extension removed further to planning direction

024/406/014D