


A3 PAPER

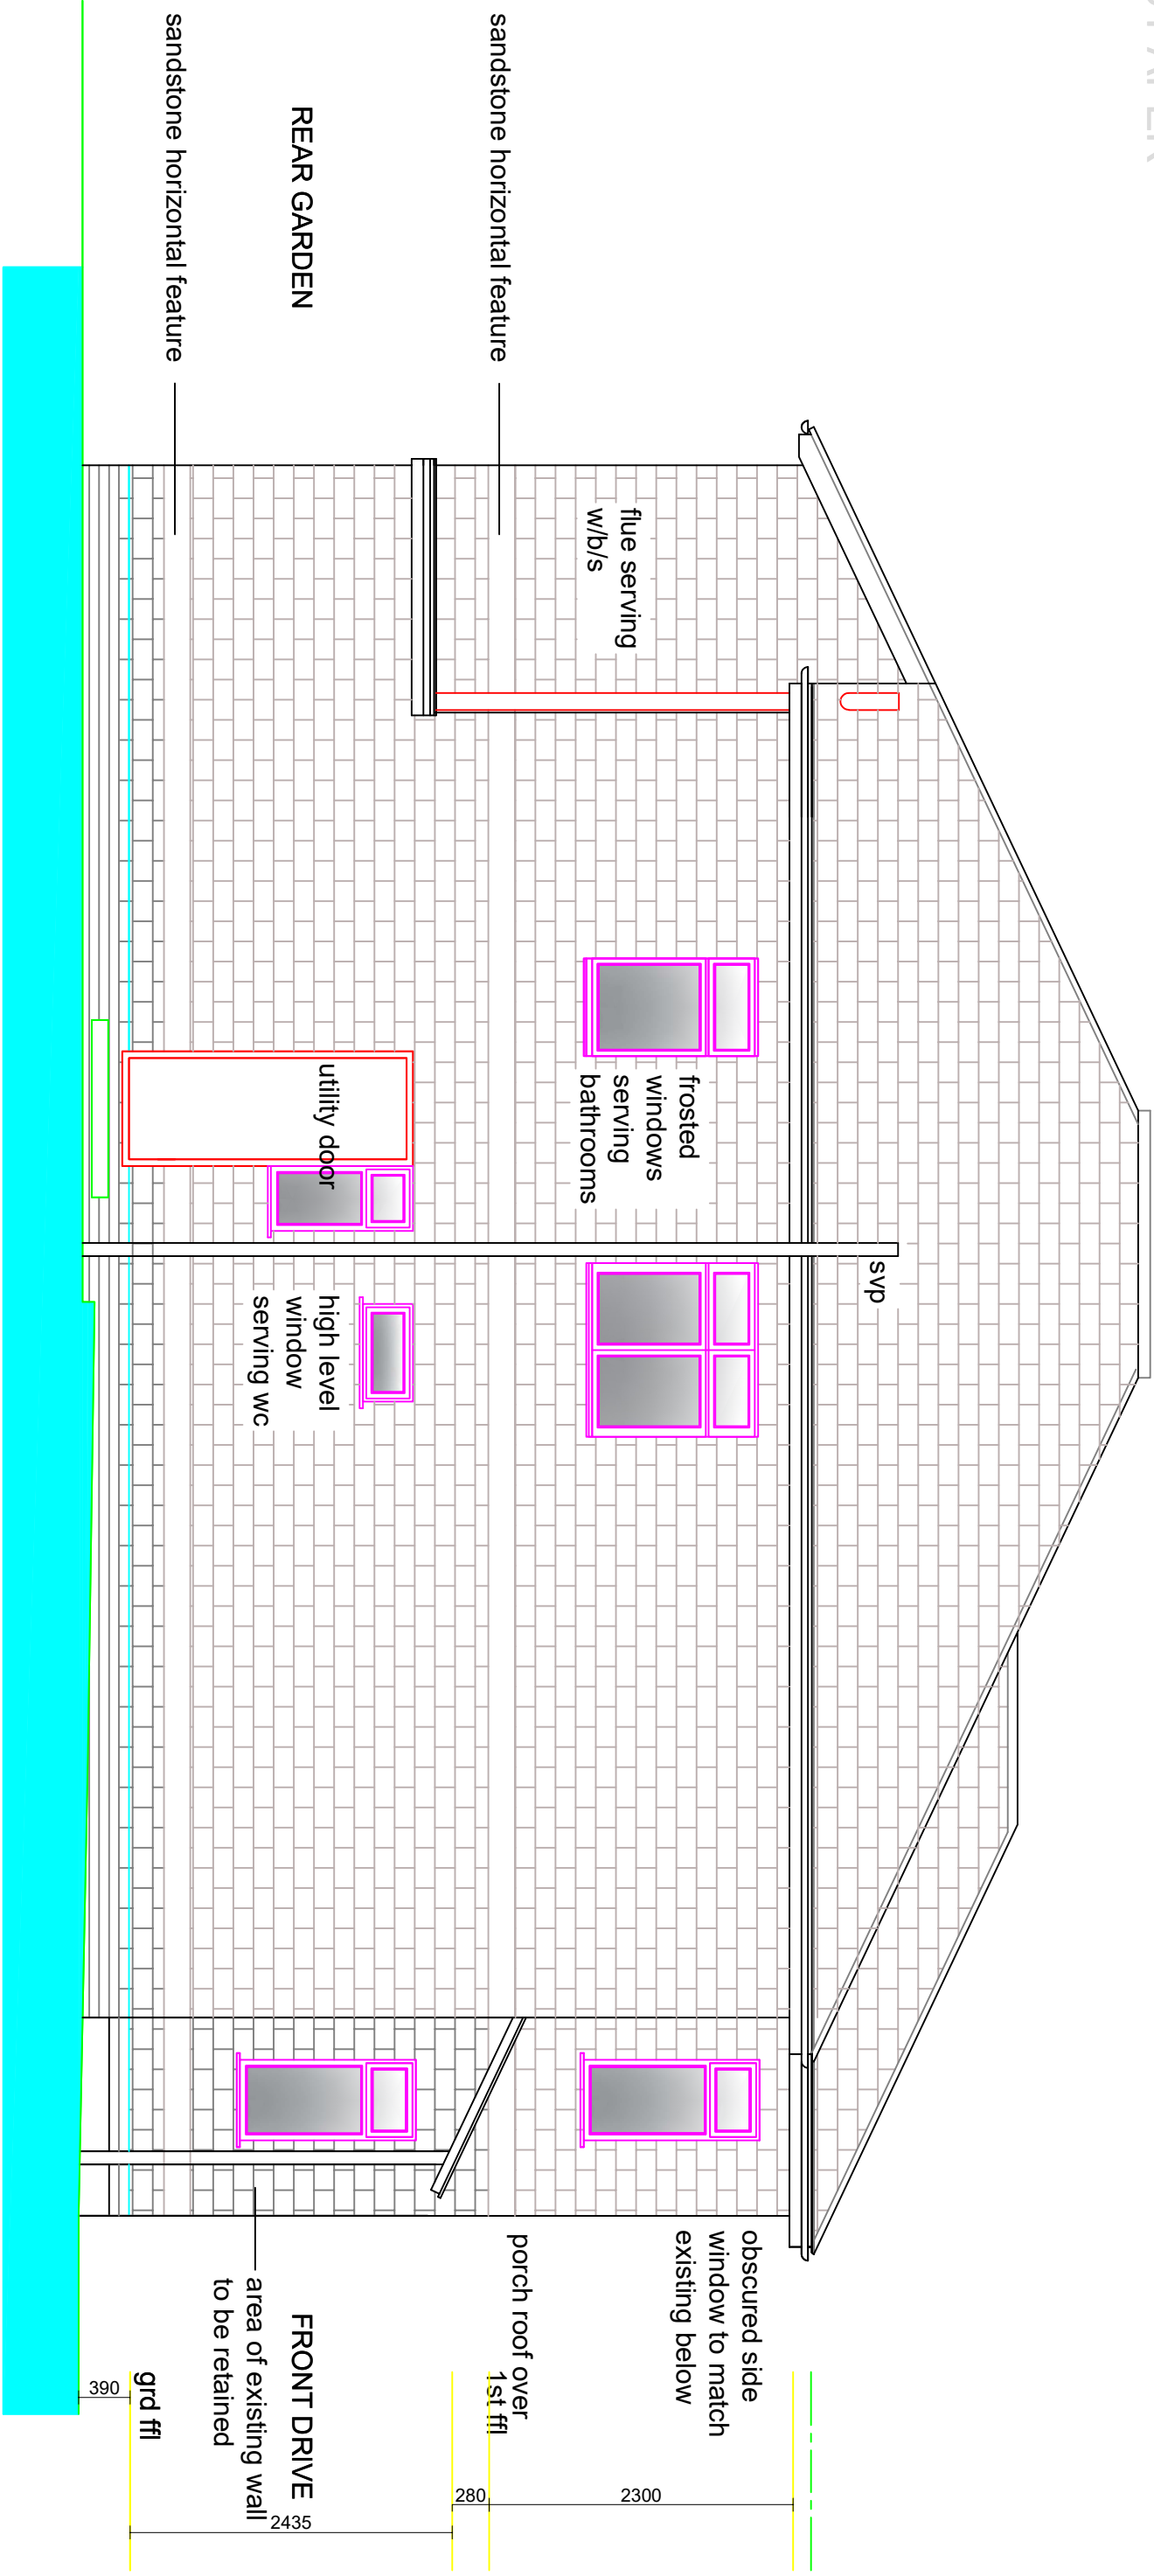

SIDE ELEVATION

REVISIONS  
A 14/10/24 elevation  
corrected and white render  
reference removed  
B 13/02/25  
updated to meet planning  
guidance

024/406/015B