


A3 PAPER

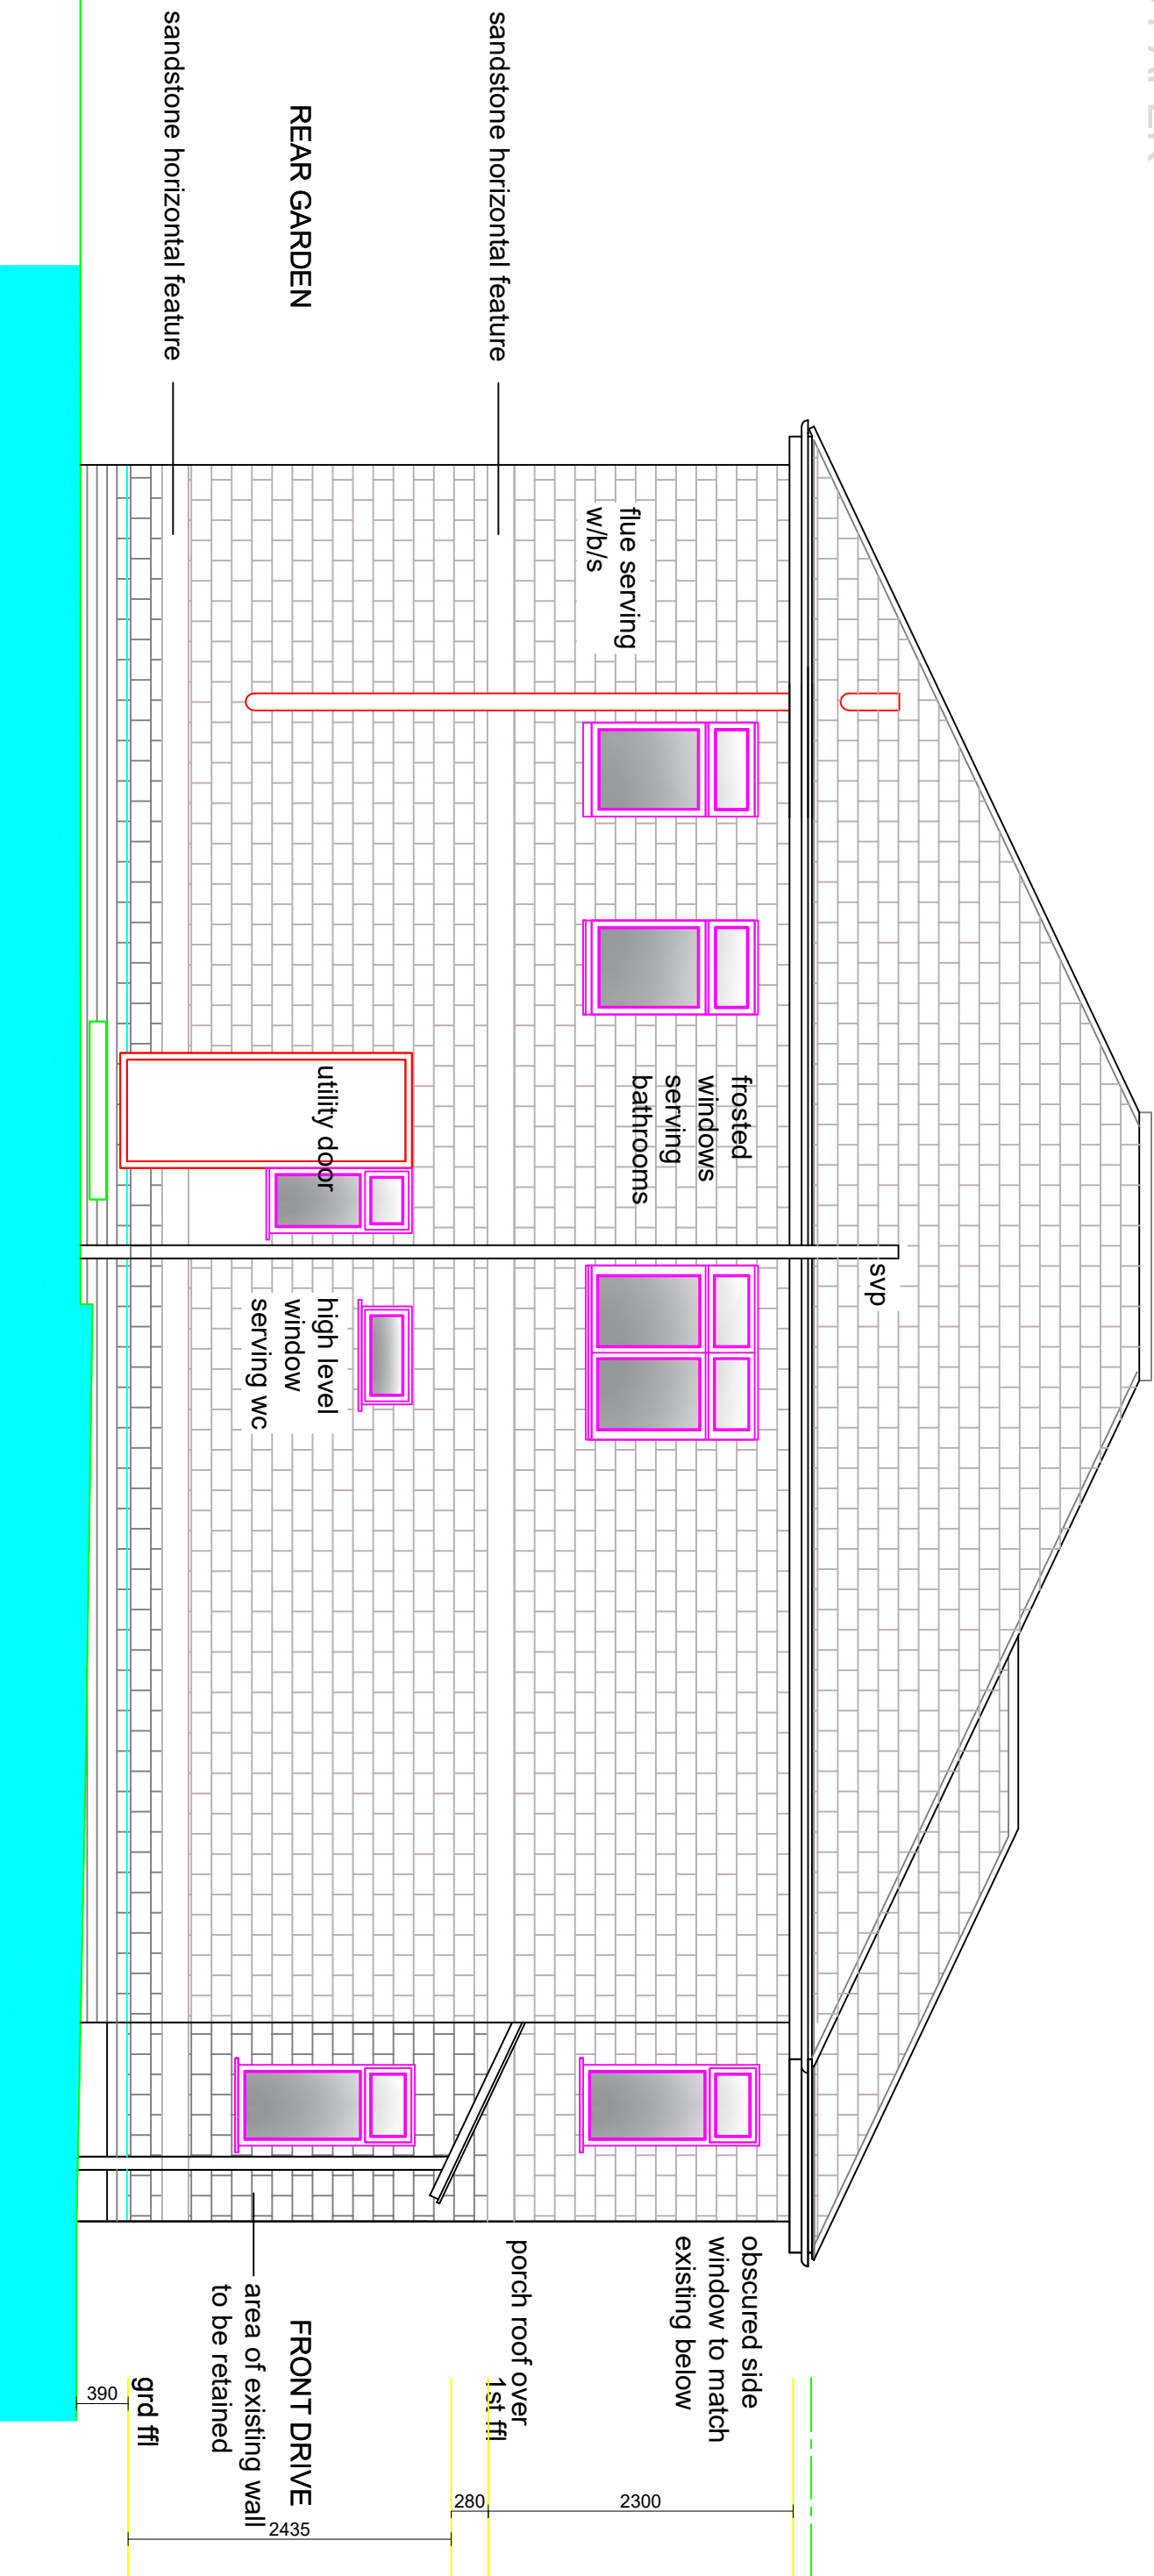

SIDE ELEVATION

REVISIONS
A 14/10/24 elevation corrected and white render reference removed
B 13/02/25 updated to meet planning guidance
C 06/05/25 corner niche removed further to planning granted to no 69

024/406/015C