


REVISIONS  
A 14/10/24 white render  
reference removed  
B 13/02/25  
updated to meet  
planning guidance

# N<sup>o</sup>71 (N<sup>o</sup>73)

## NORTH SIDE ELEVATIONS WITH NO 73 SHADOWED BEHIND

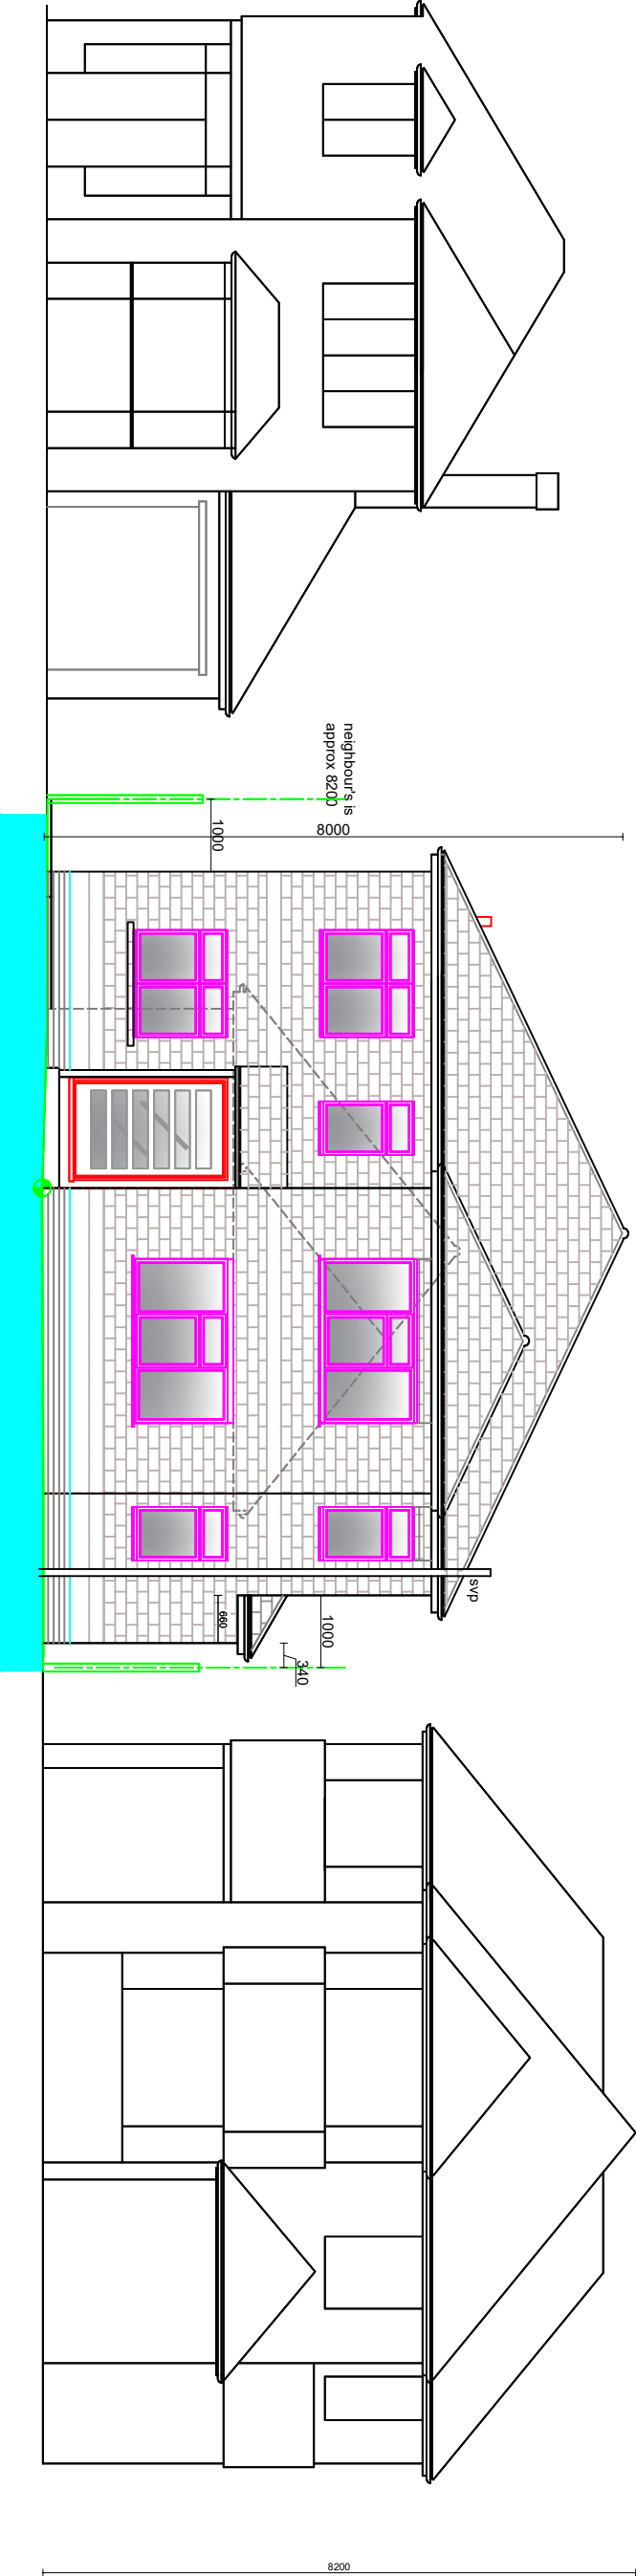

# N<sup>o</sup>69 N<sup>o</sup>71 N<sup>o</sup>73

## FRONT ELEVATIONS OF PROPERTIES STREET VIEW

024/406/017B