


NORTH SIDE ELEVATIONS WITH NO 73 SHADOWED BEHIND

N°71 (N°73)

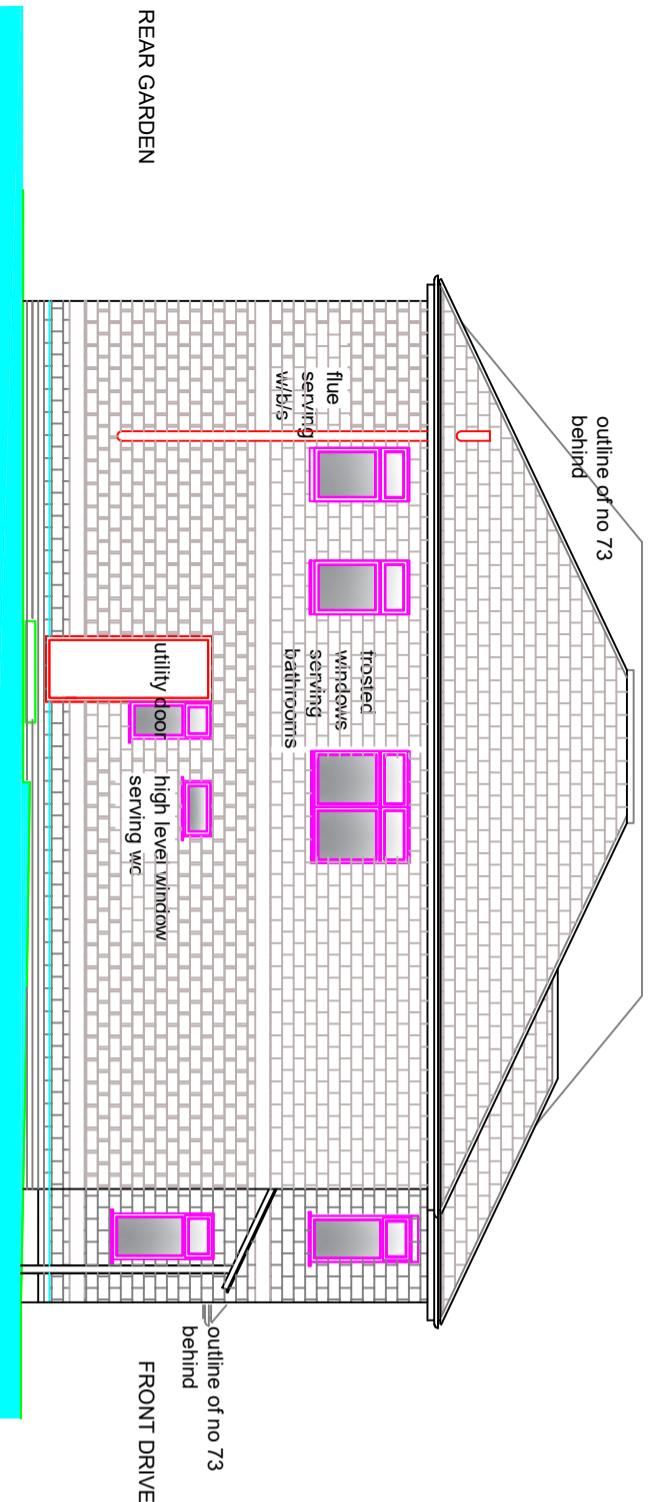

REVISIONS
 A 14/10/24 white render
 reference removed
 B 13/02/25
 updated to meet
 planning guidance
 C 06/05/25
 corner niche removed
 further to planning
 granted to no 69

A3 PAPER

100 200 300 400 500