


NOTES

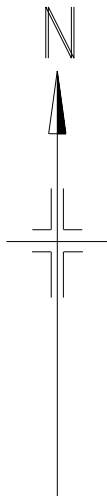

NWD Architects

NWD Architects Ltd
Old Coach Road, Kelsall, Tarporley, Cheshire, CW6 0QJ
01829 751555
enquiries@nwdarchitects.co.uk nwdarchitects.co.uk

CLIENT
Pets at Home Limited
Epsom Avenue,
Stanley Green Trading Estate,
Handforth, Cheshire, SK9 3RN



PROJECT
UXBRIDGE
Unit 1a, Cowley Retail Park, High road, Uxbridge, UB8 2TH


DESCRIPTION

Block Plan

SCALE 1:500	SHEET SIZE A3
DATE 21 October 2025	DRAWN BY MJS

DRAWING NO.	REVISION
-------------	----------

7089/15

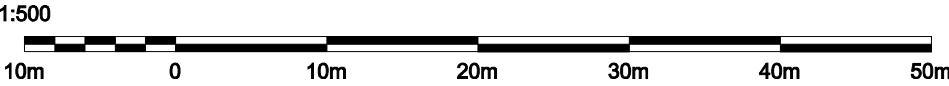

ALL DIMENSIONS TO BE CHECKED ON SITE
WRITTEN DIMENSION TO BE TAKEN IN PREFERENCE TO SCALED. COPYRIGHT © 2015.
Except where otherwise stated allrights,including copyright,in the content of these
drawings and designs belong to NWD Architects Ltd.
You are not permitted to copy, digitise, adapt or change these materials without the
prior written permission of NWD Architects Ltd.
