



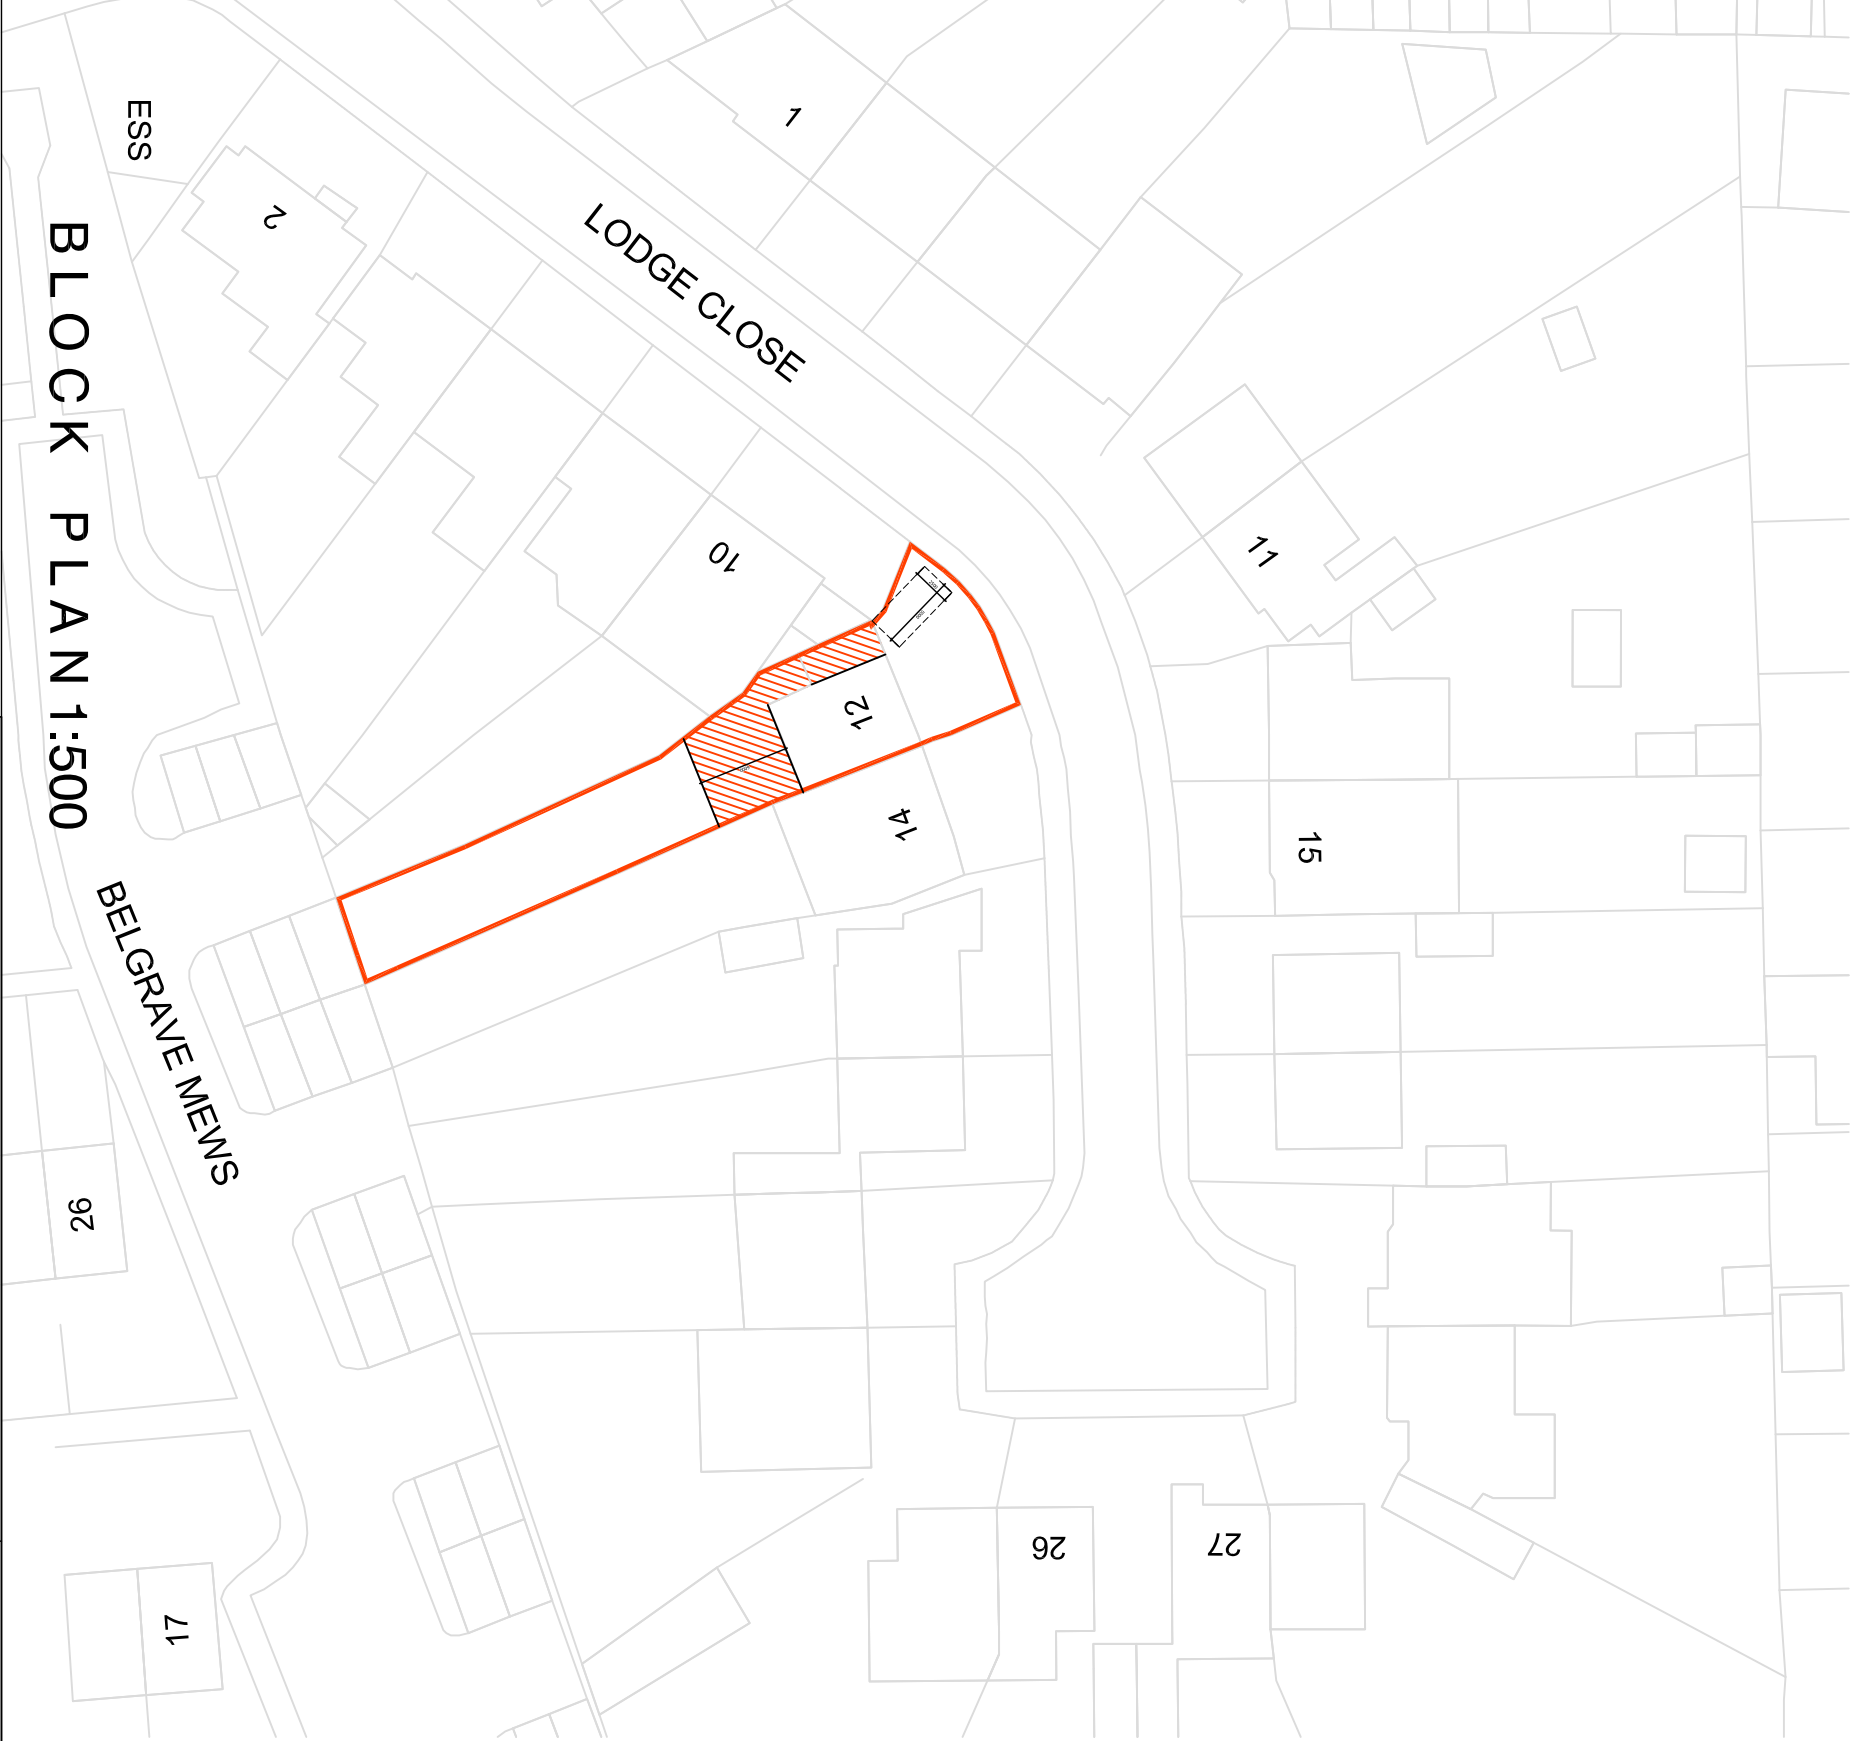

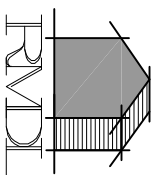


RAMMURTI DESIGN LTD

ARCHITECTURAL & PLANNING SERVICES

268 TILGHURST ROAD, READING RG30 2NE

TEL/FAX: 01189510628 MOB: 07799883574

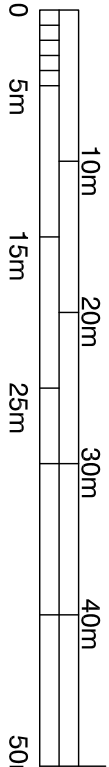

Proposed single storey part side and part rear extensions and garage conversion to existing dwelling at 12 Lodge Close, Cowley for

BLOCK PLAN

Scale: as shown
Date: June 2024

LCU12:001 Rev -

