




RAMMURTI DESIGN LTD
ARCHITECTURAL & PLANNING SERVICES
268 TILEHURST ROAD, READING RG3 0 2NE
TEL/FAX: 0118 9510628 MOB: 07799883574

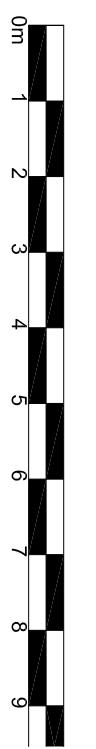


Sectional Side from No 14

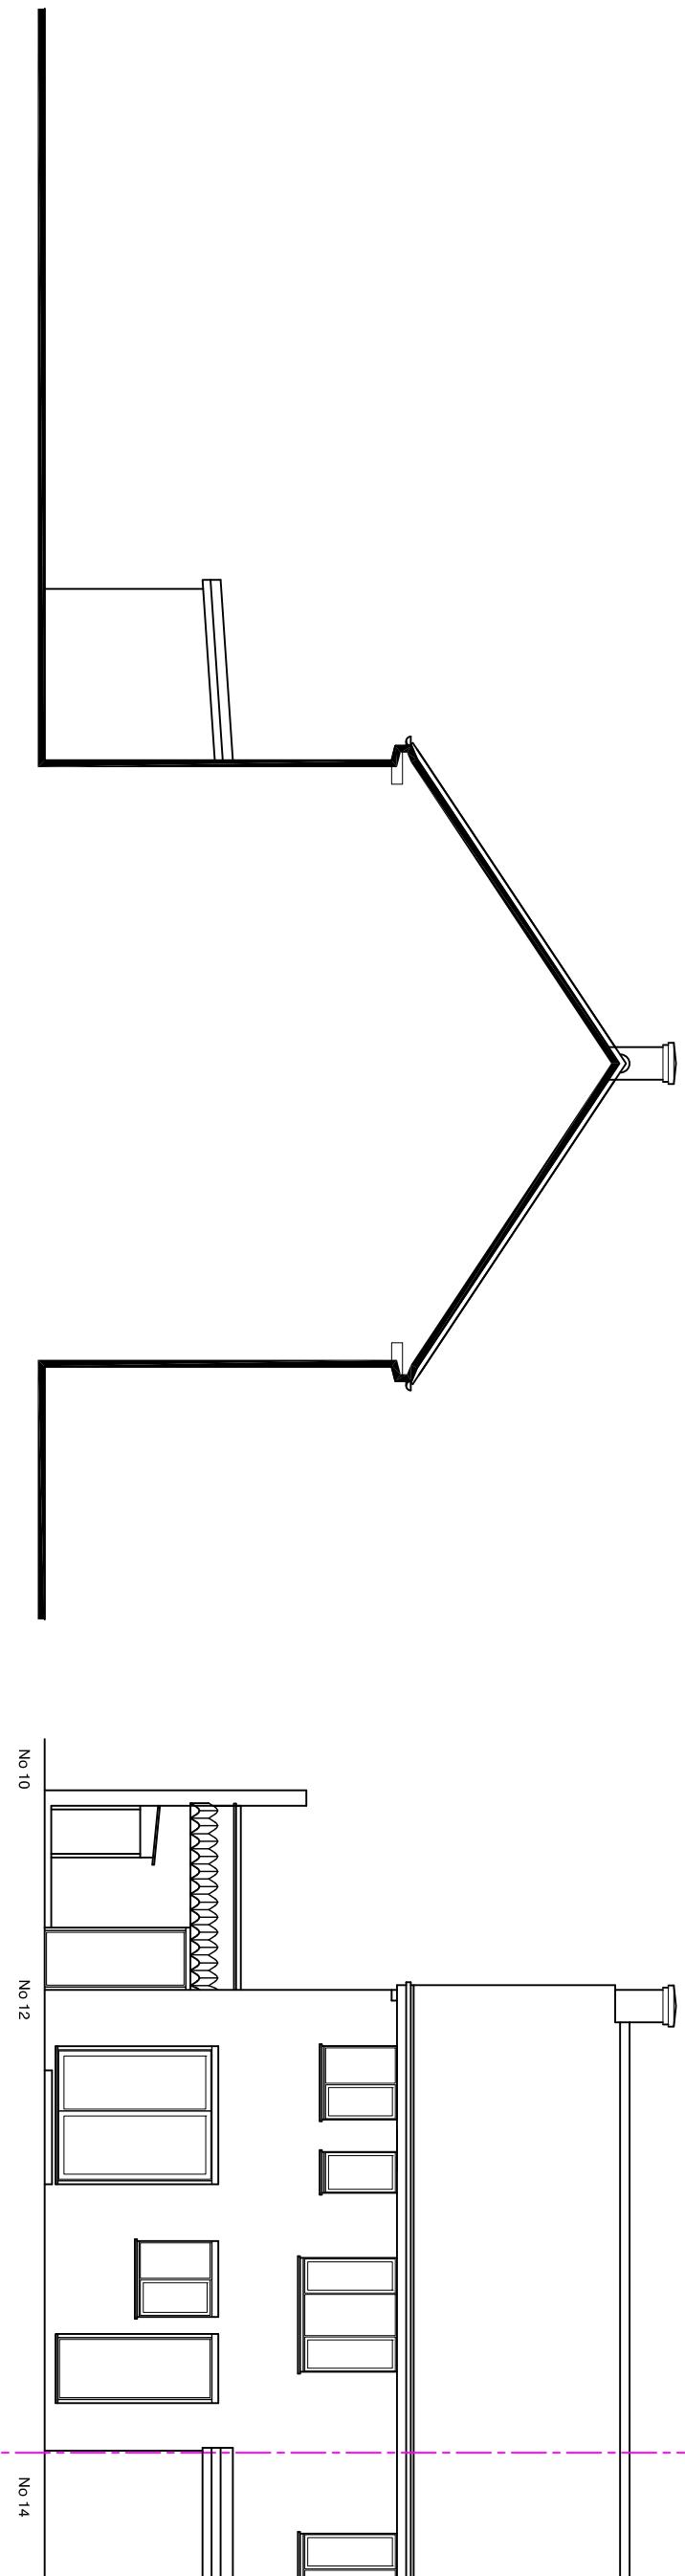


Side from No 10

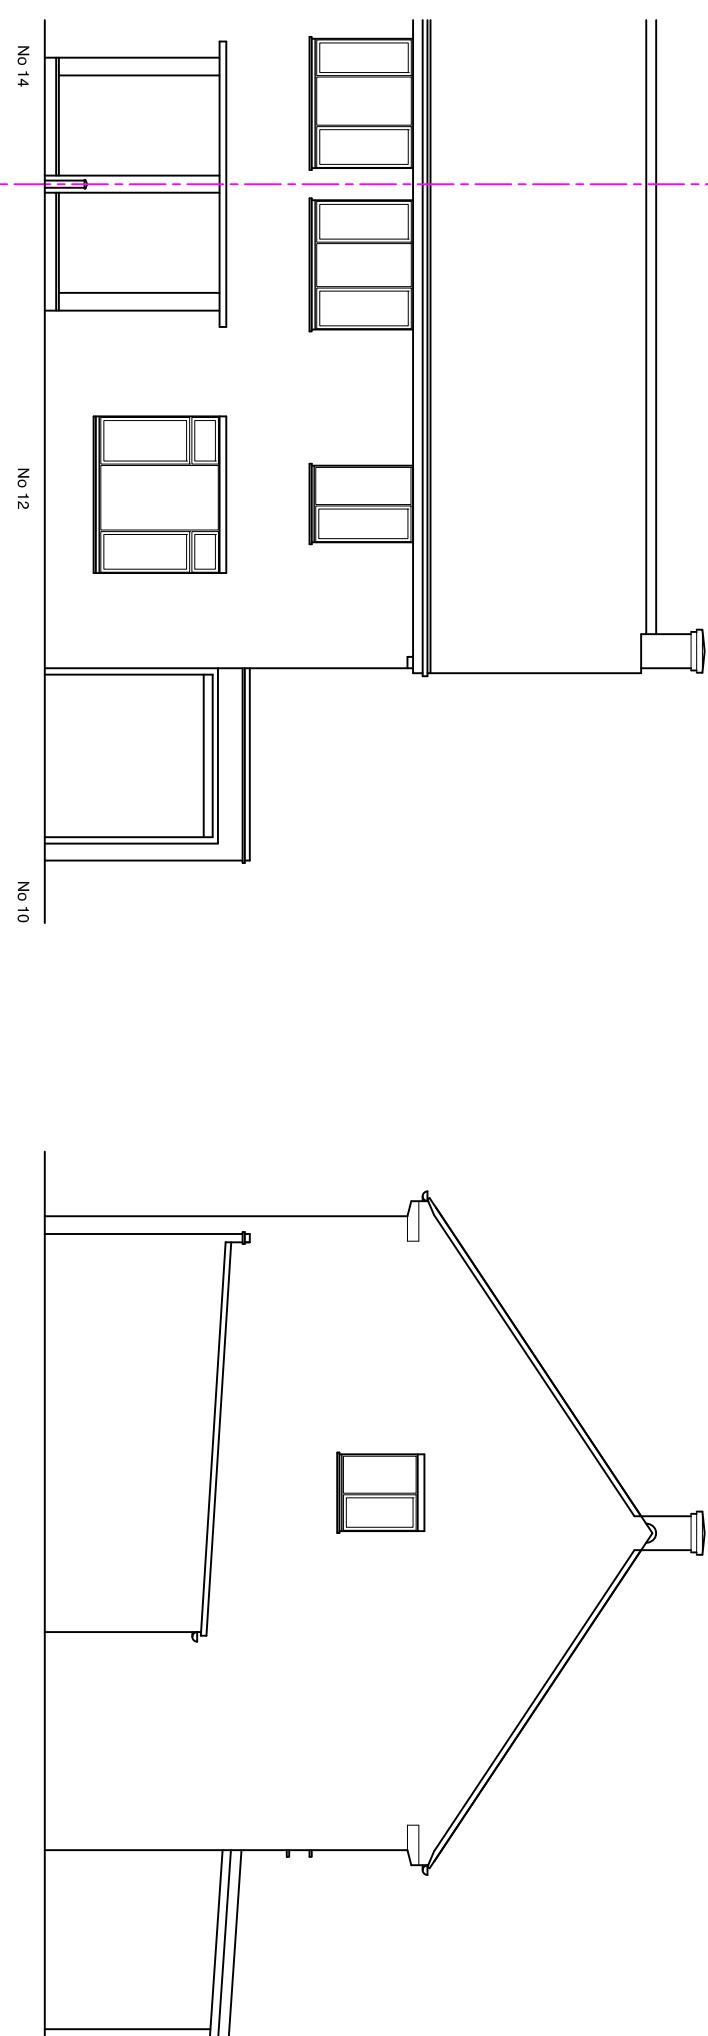

Front

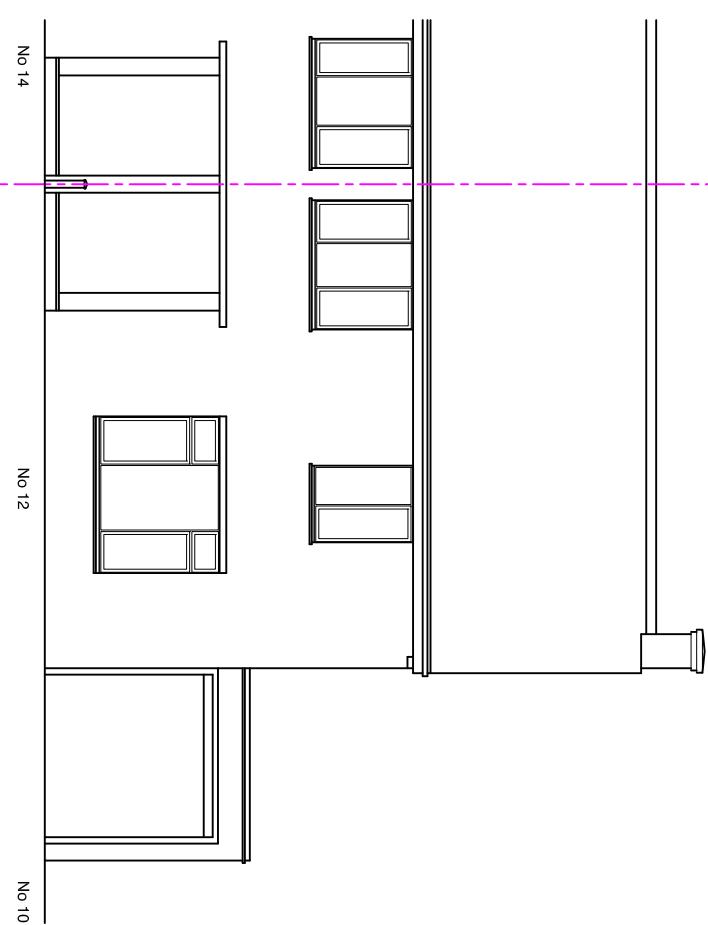

Rear

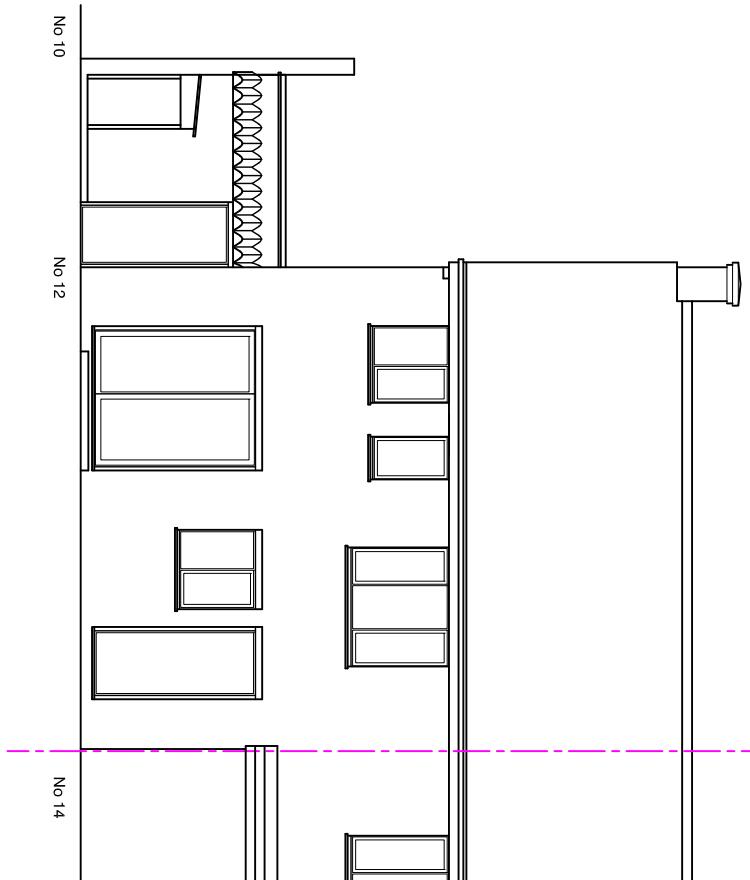

Proposed single storey part side and part rear extensions
and garage conversion to existing dwelling
at 12 Lodge Close, Cowley
for....

EXISTING ELEVATIONS

Scale: 1/100

Date: June 2024

LCU12-003 Rev -

No.	Revision
Date	