




RAMMURTI DESIGN LTD
ARCHITECTURAL & PLANNING SERVICES
268 TILLEHURST ROAD, READING RG3 0 NE
TEL/FAX: 0118 9510628 MOB: 07799883574

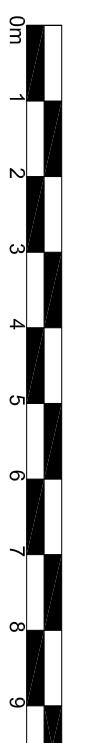

Ground Floor Plan - Existing

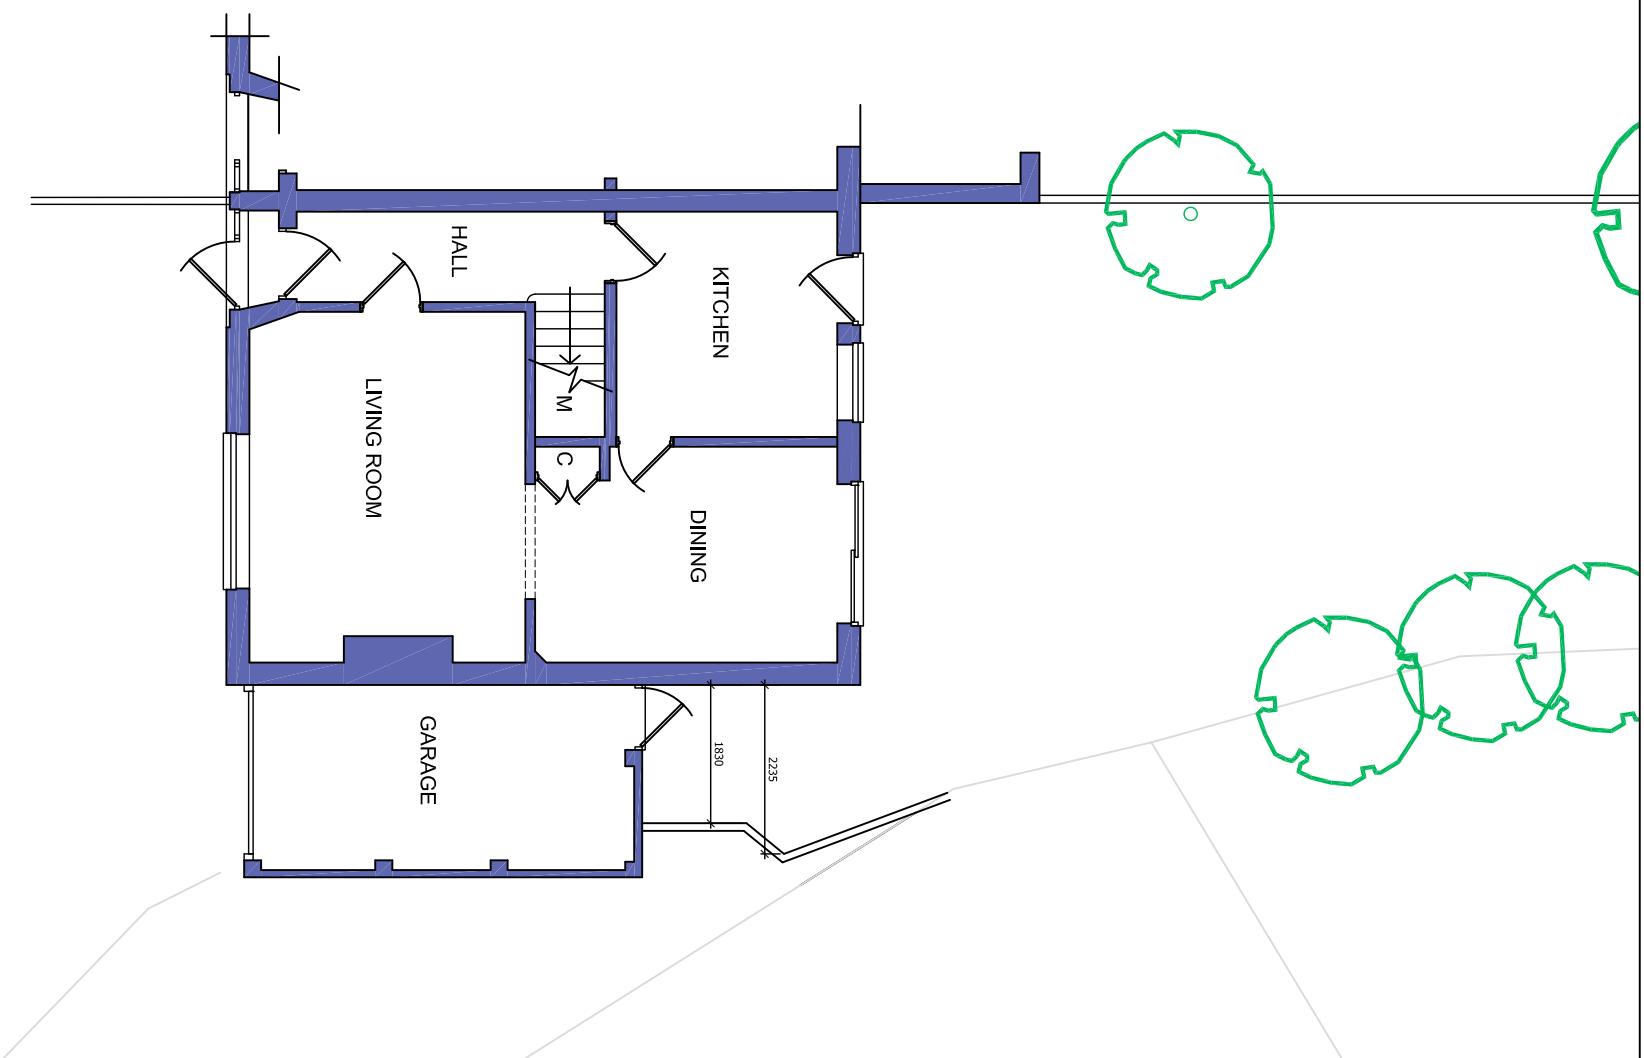

Ground Floor Plan - Proposed

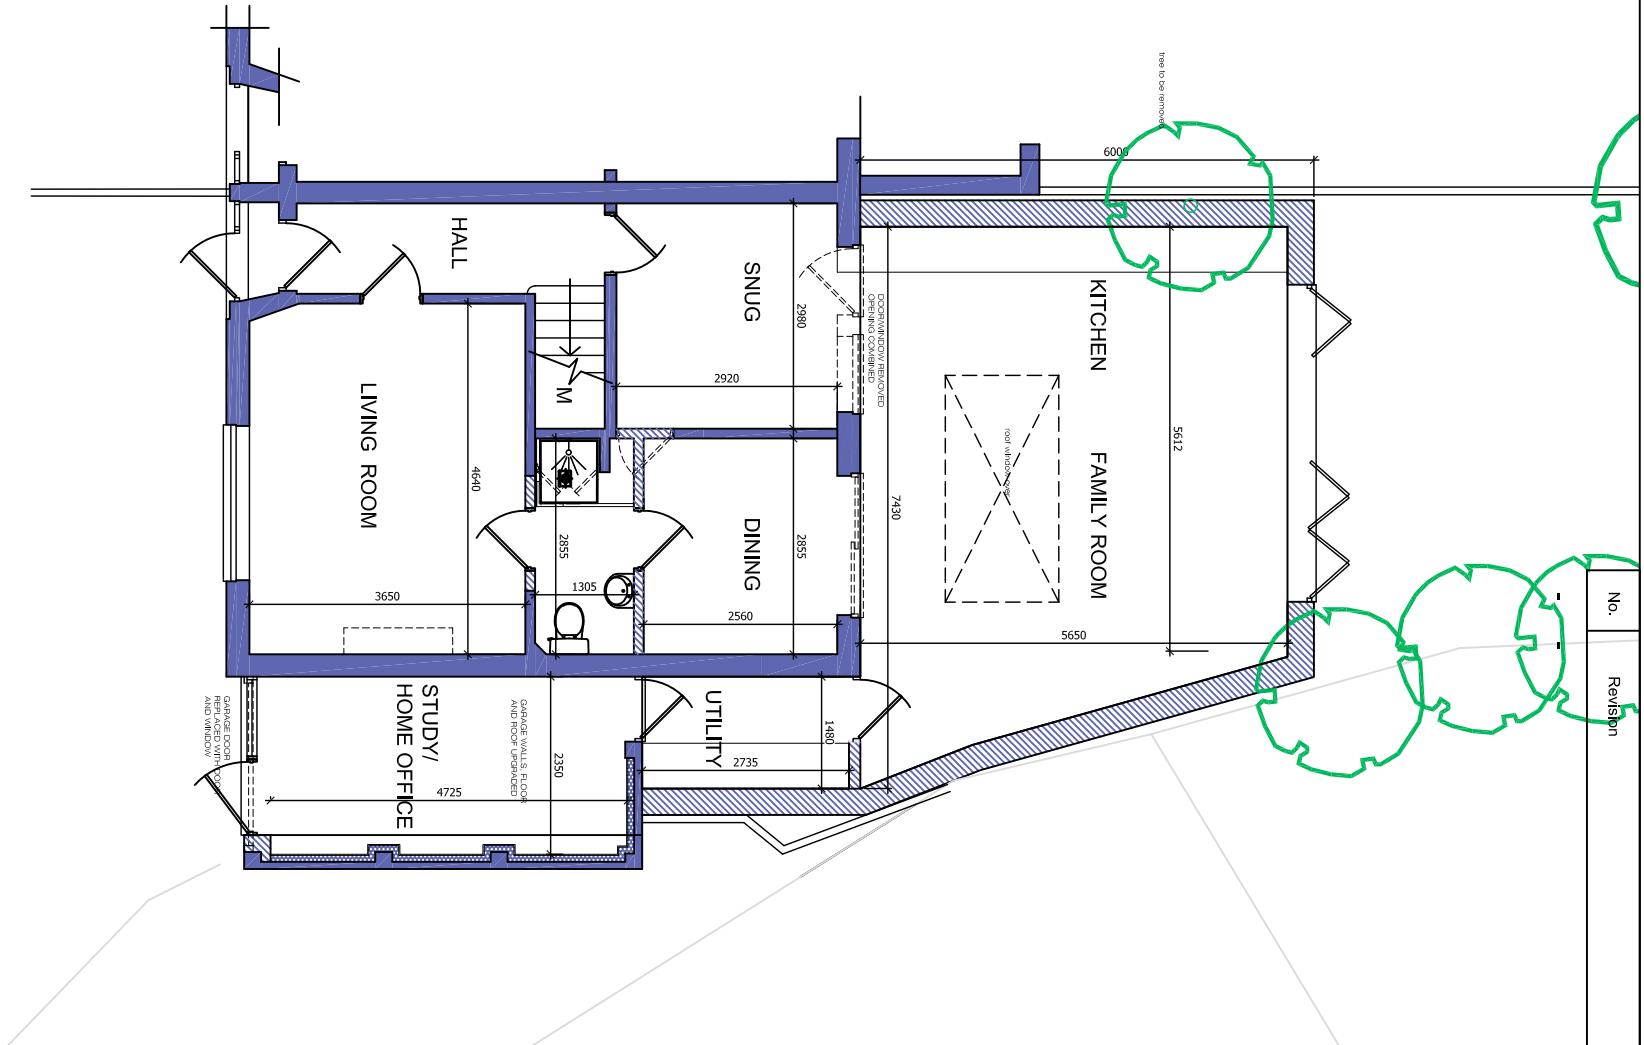

Proposed single storey part side and part rear extensions and garage conversion to existing dwelling

at 12 Lodge Close, Cowley
for....

GROUND PLANS - existing & proposed
Scale: 1/100
Date: June 2024
LCU12:002 Rev -