



Ground Floor Plan - Existing

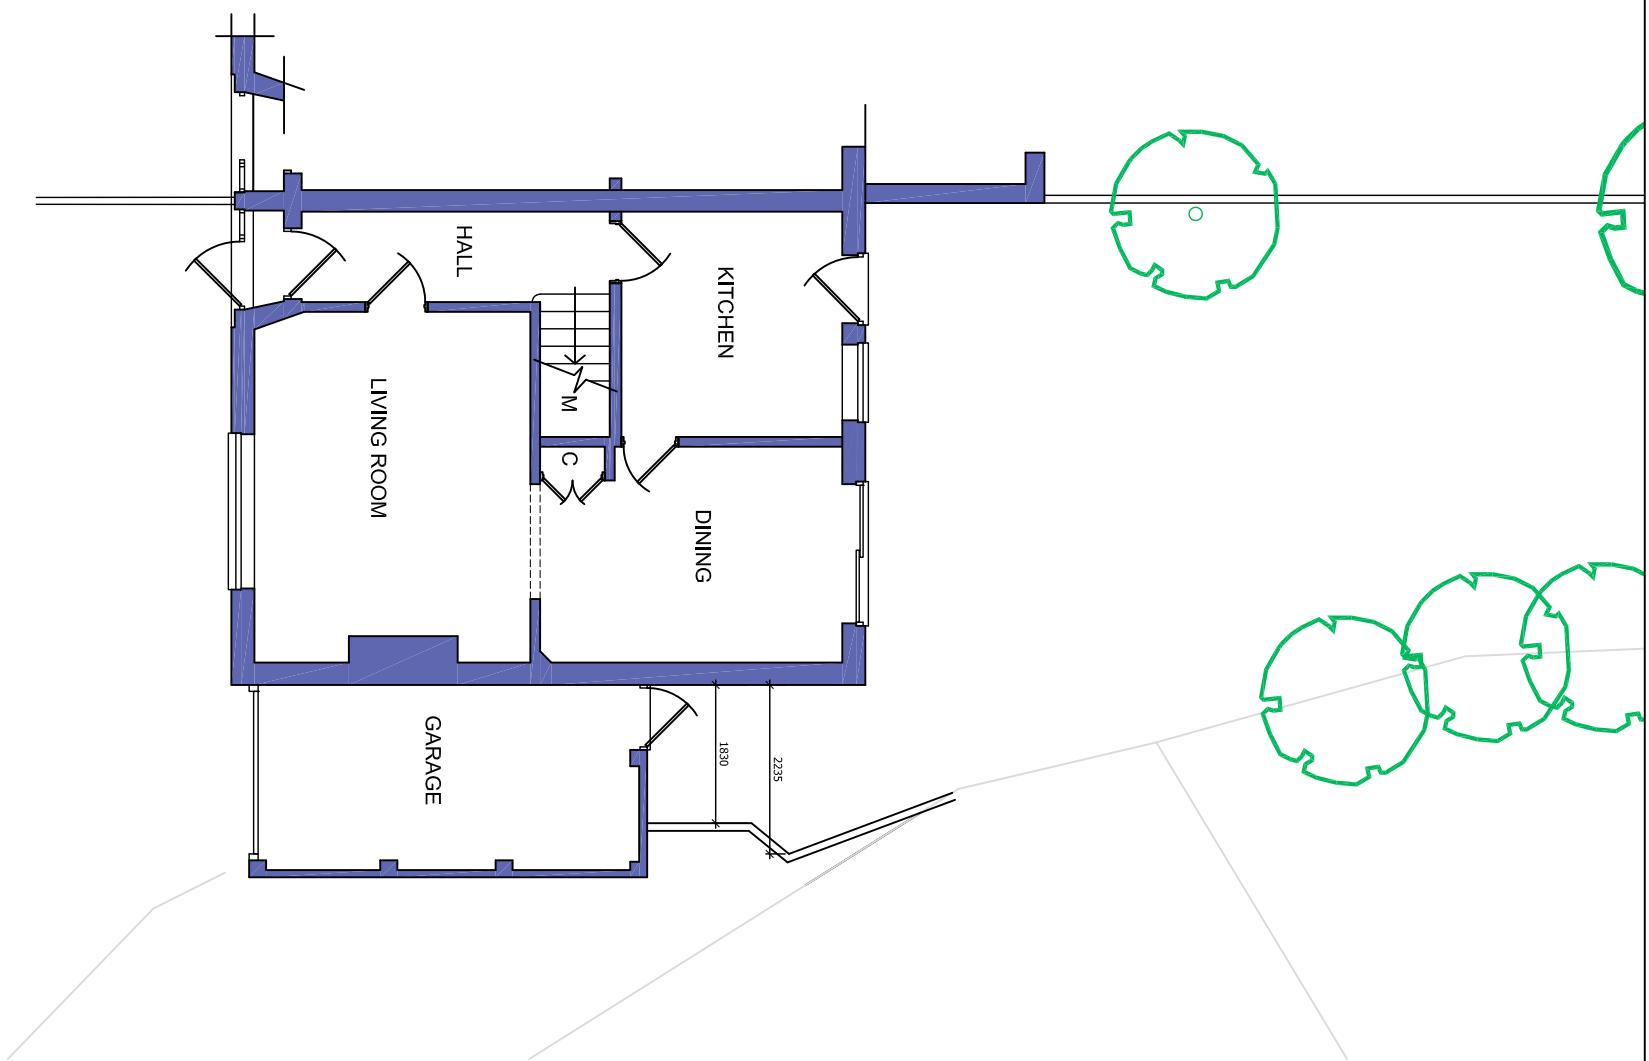

Ground Floor Plan - Proposed

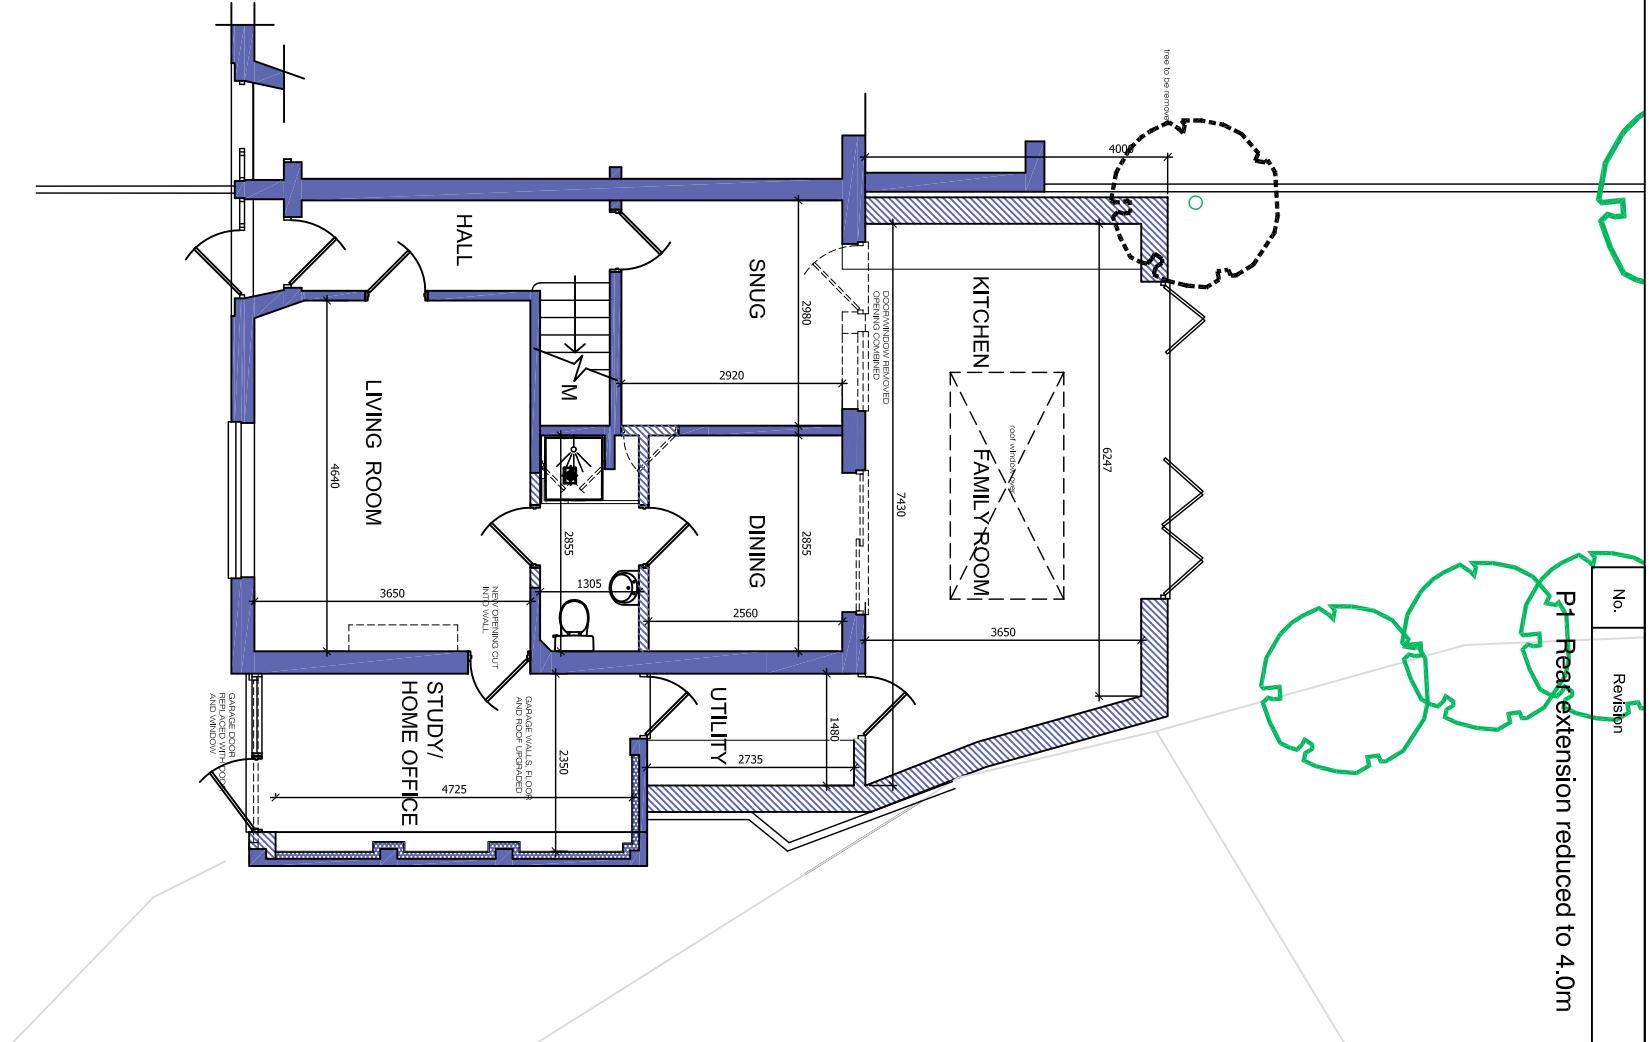

Proposed single storey part side and part rear extensions and garage conversion to existing dwelling at 12 Lodge Close, Cowley for....

GROUND PLANS - existing & proposed
Scale: 1/100
Date: June 2024
LCU12:002 Rev P1

No.	Revision
P1	Reext reduced to 4.0m
	08/24