



Front

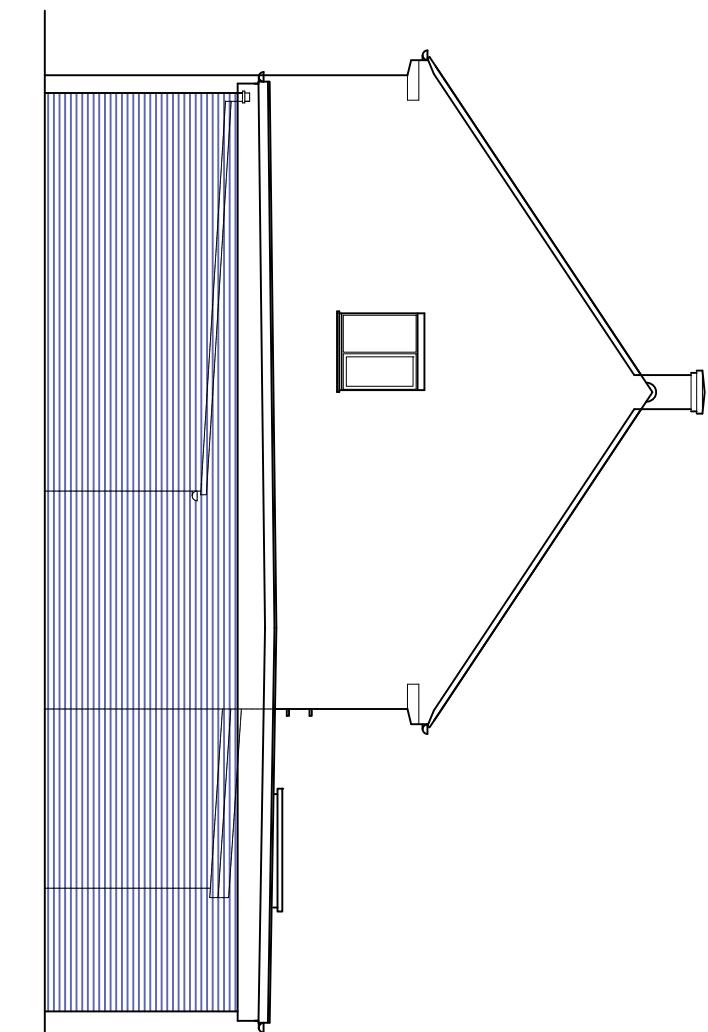

Side from No 10

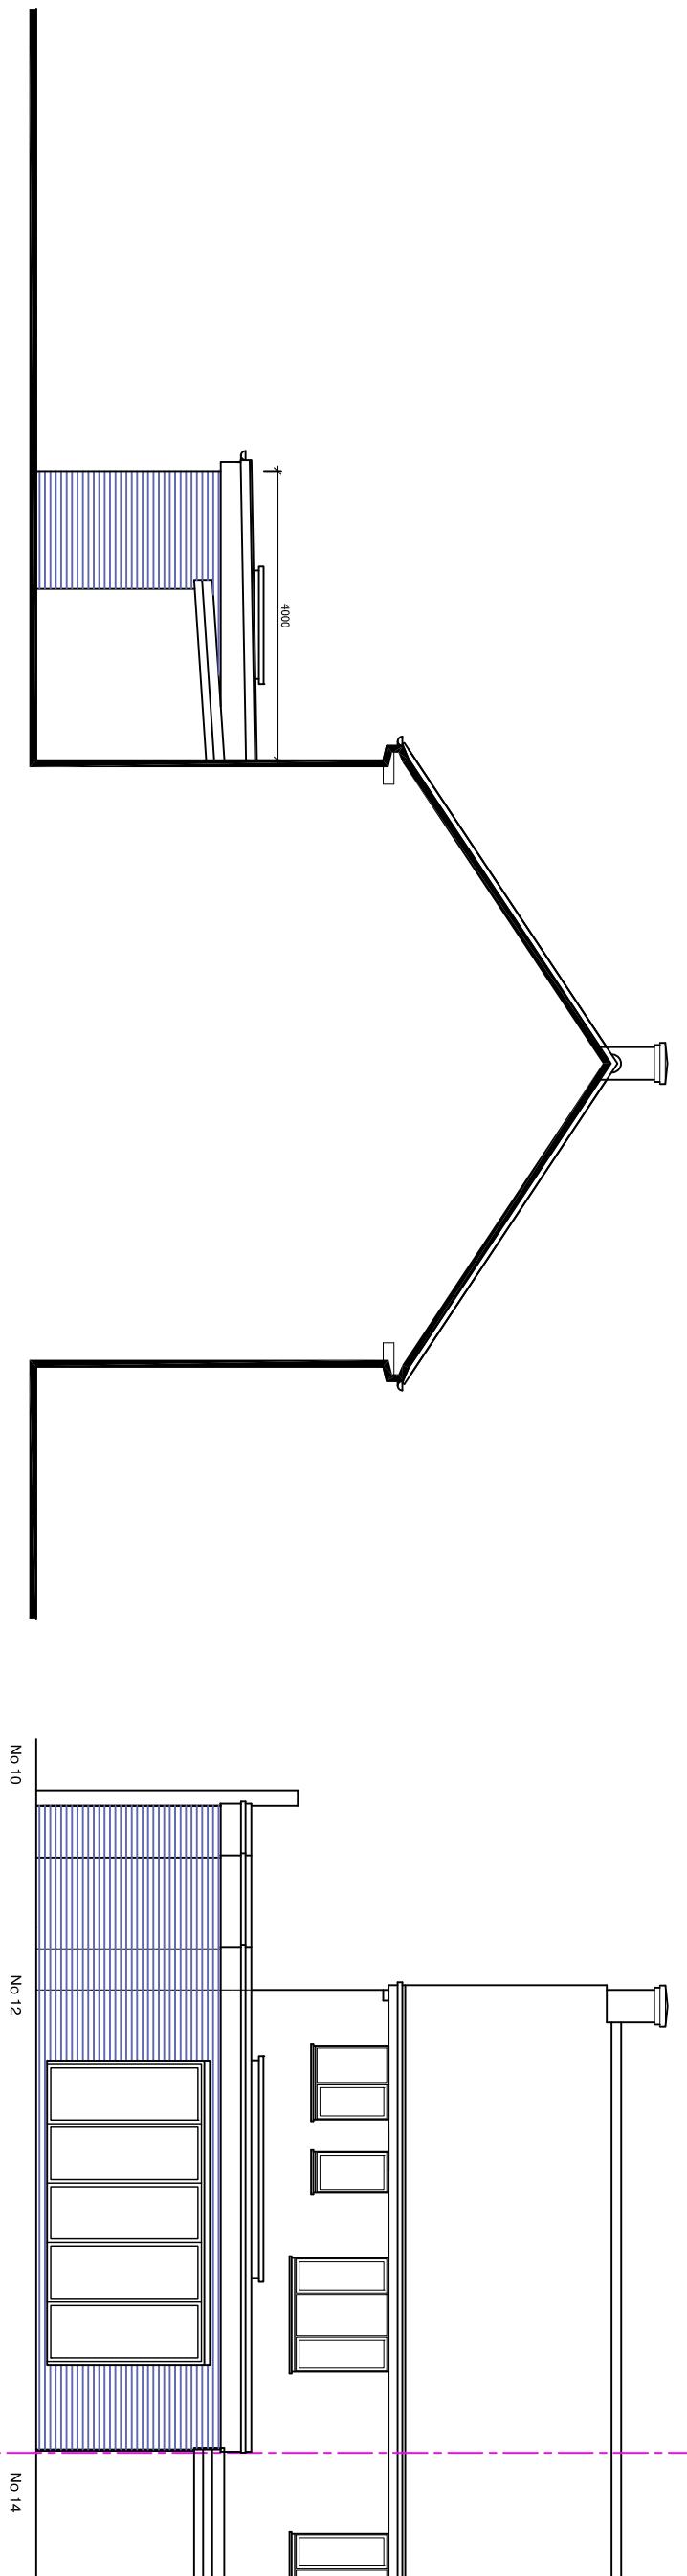

Sectional Side from No 14

Rear

Proposed single storey part side and part rear extensions and garage conversion to existing dwelling at 12 Lodge Close, Cowley for....

PROPOSED ELEVATIONS

RAMMURTI DESIGN LTD
ARCHITECTURAL & PLANNING SERVICES
268 TILEHURST ROAD, READING RG3 0 NE
TEL/FAX: 0118 9510628 MOB: 07799883574

0m
1
2
3
4
5
6
7
8
9

at 12 Lodge Close, Cowley
for....

Scale: 1/100
Date: June 2024

LCU12-004 Rev P1