


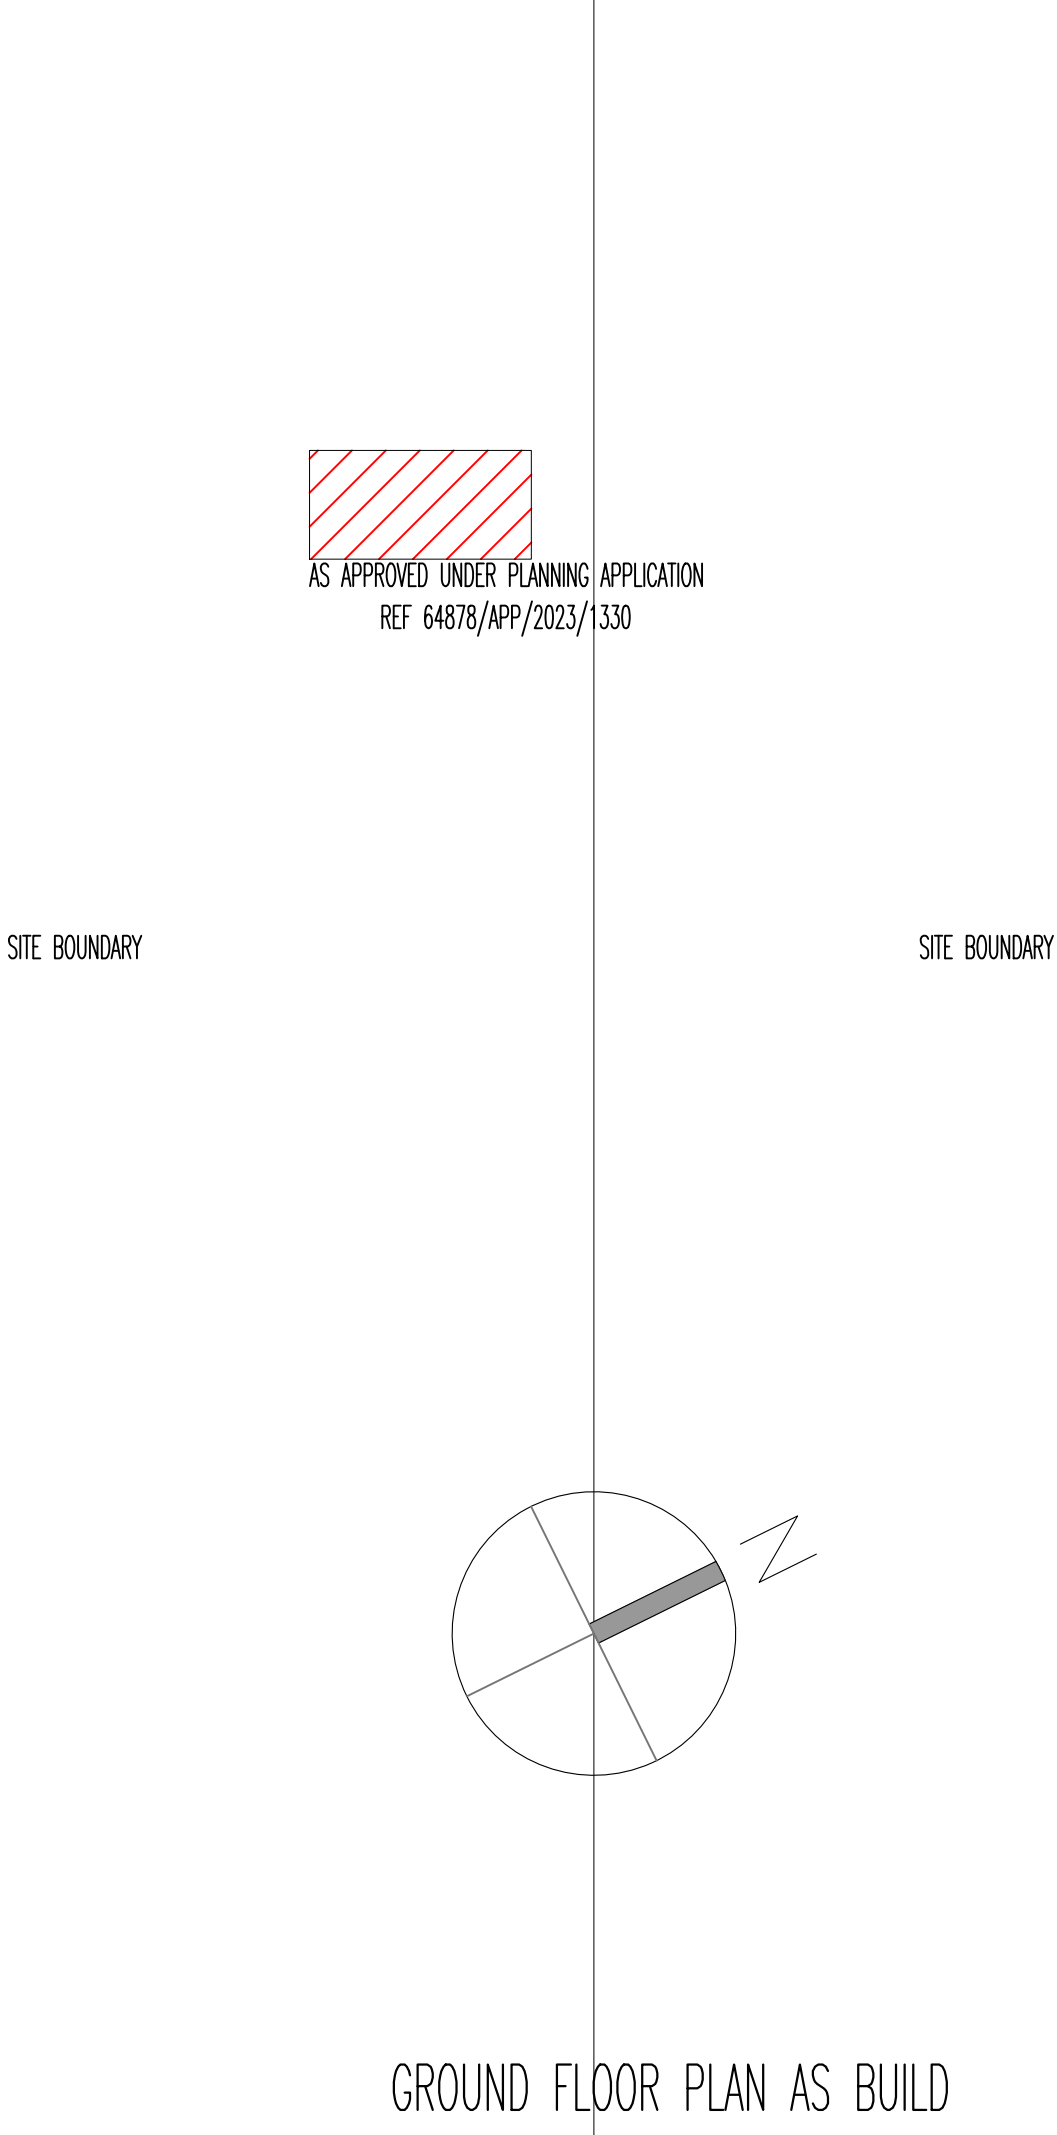


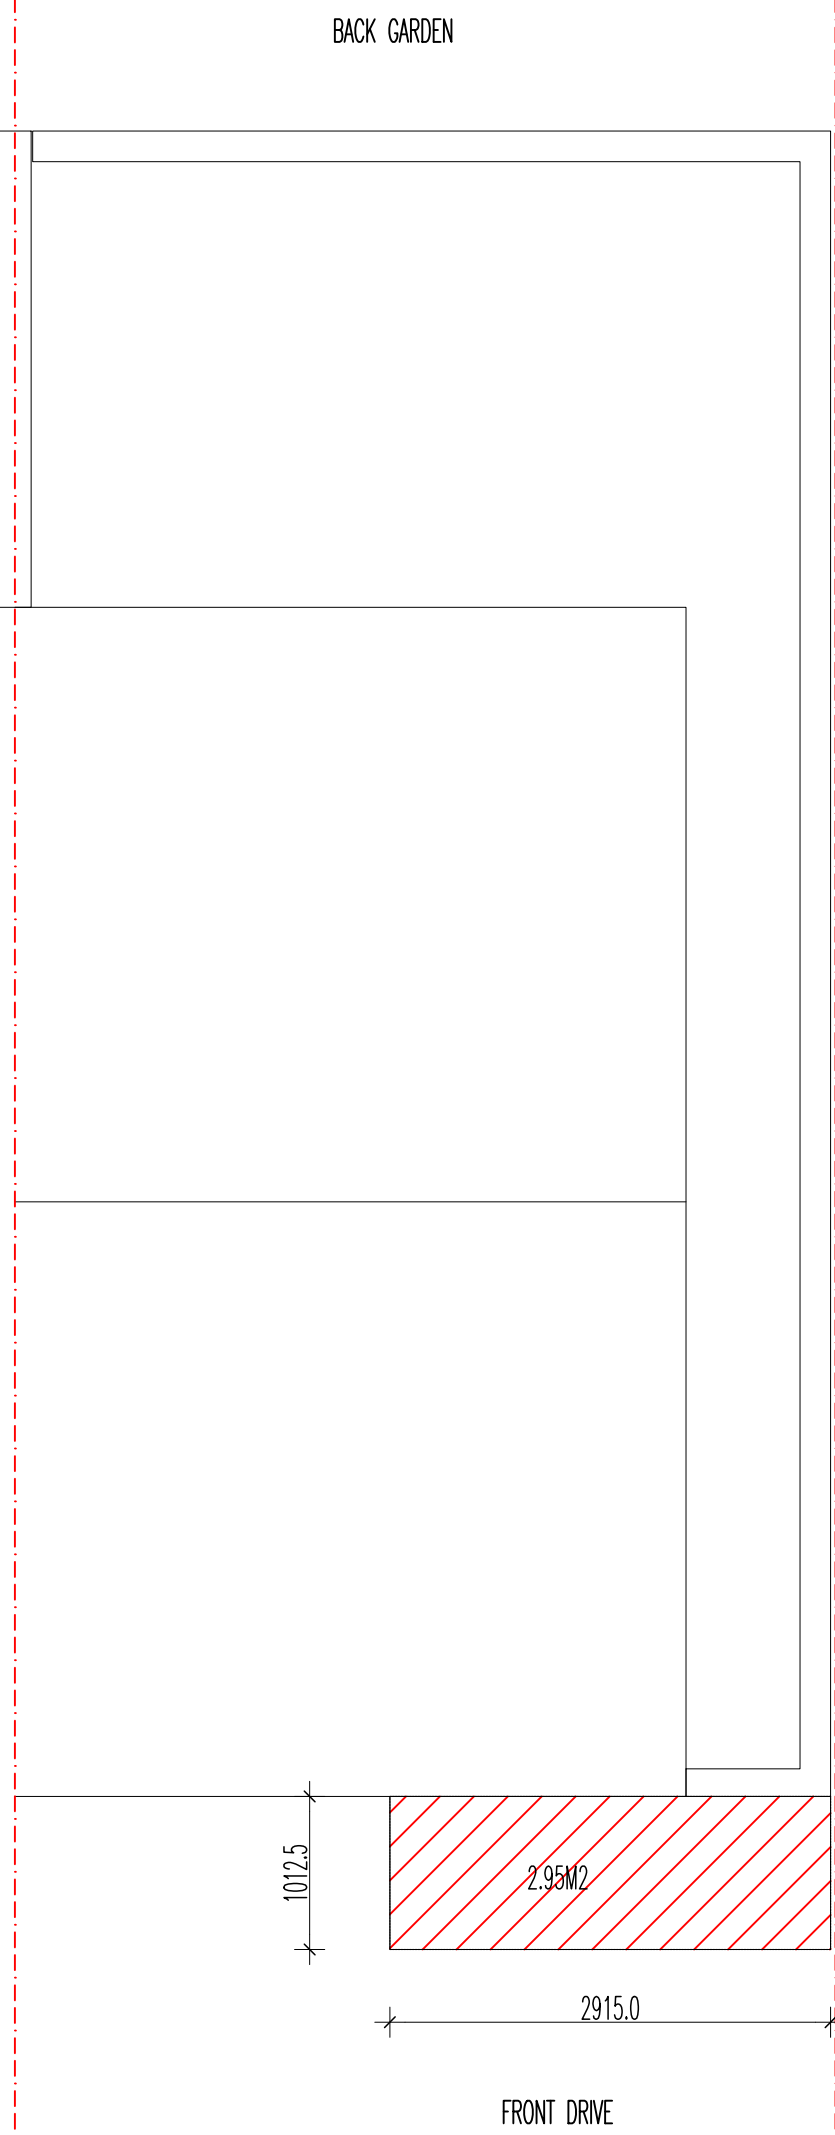

BLOCK PLAN FRONT SINGLE STOREY PORCH ADDED

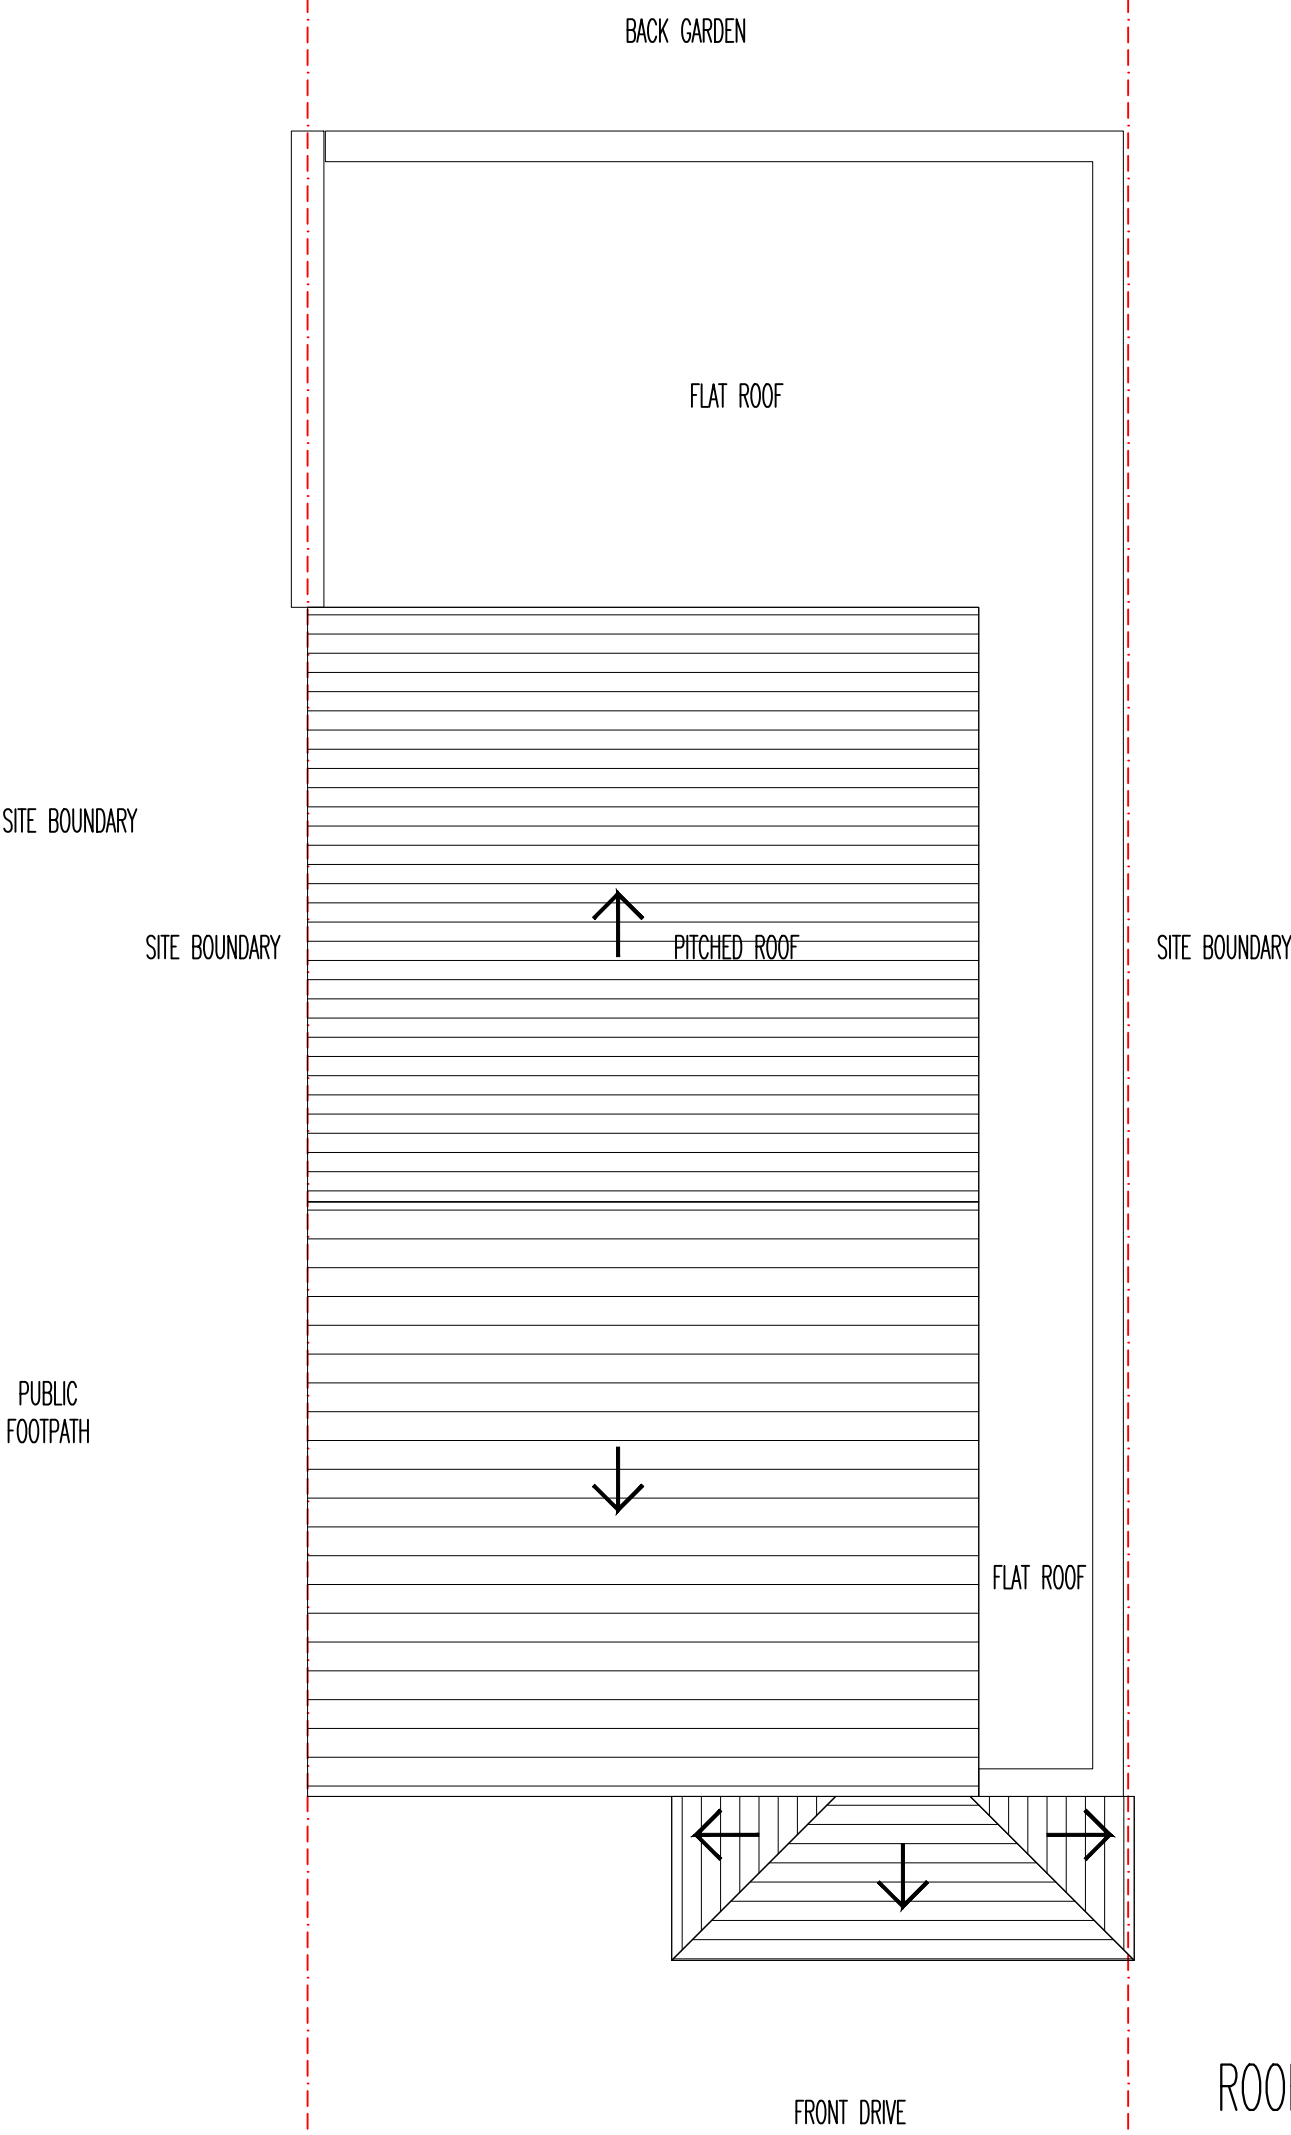

GROUND FLOOR PLAN AS BUILT

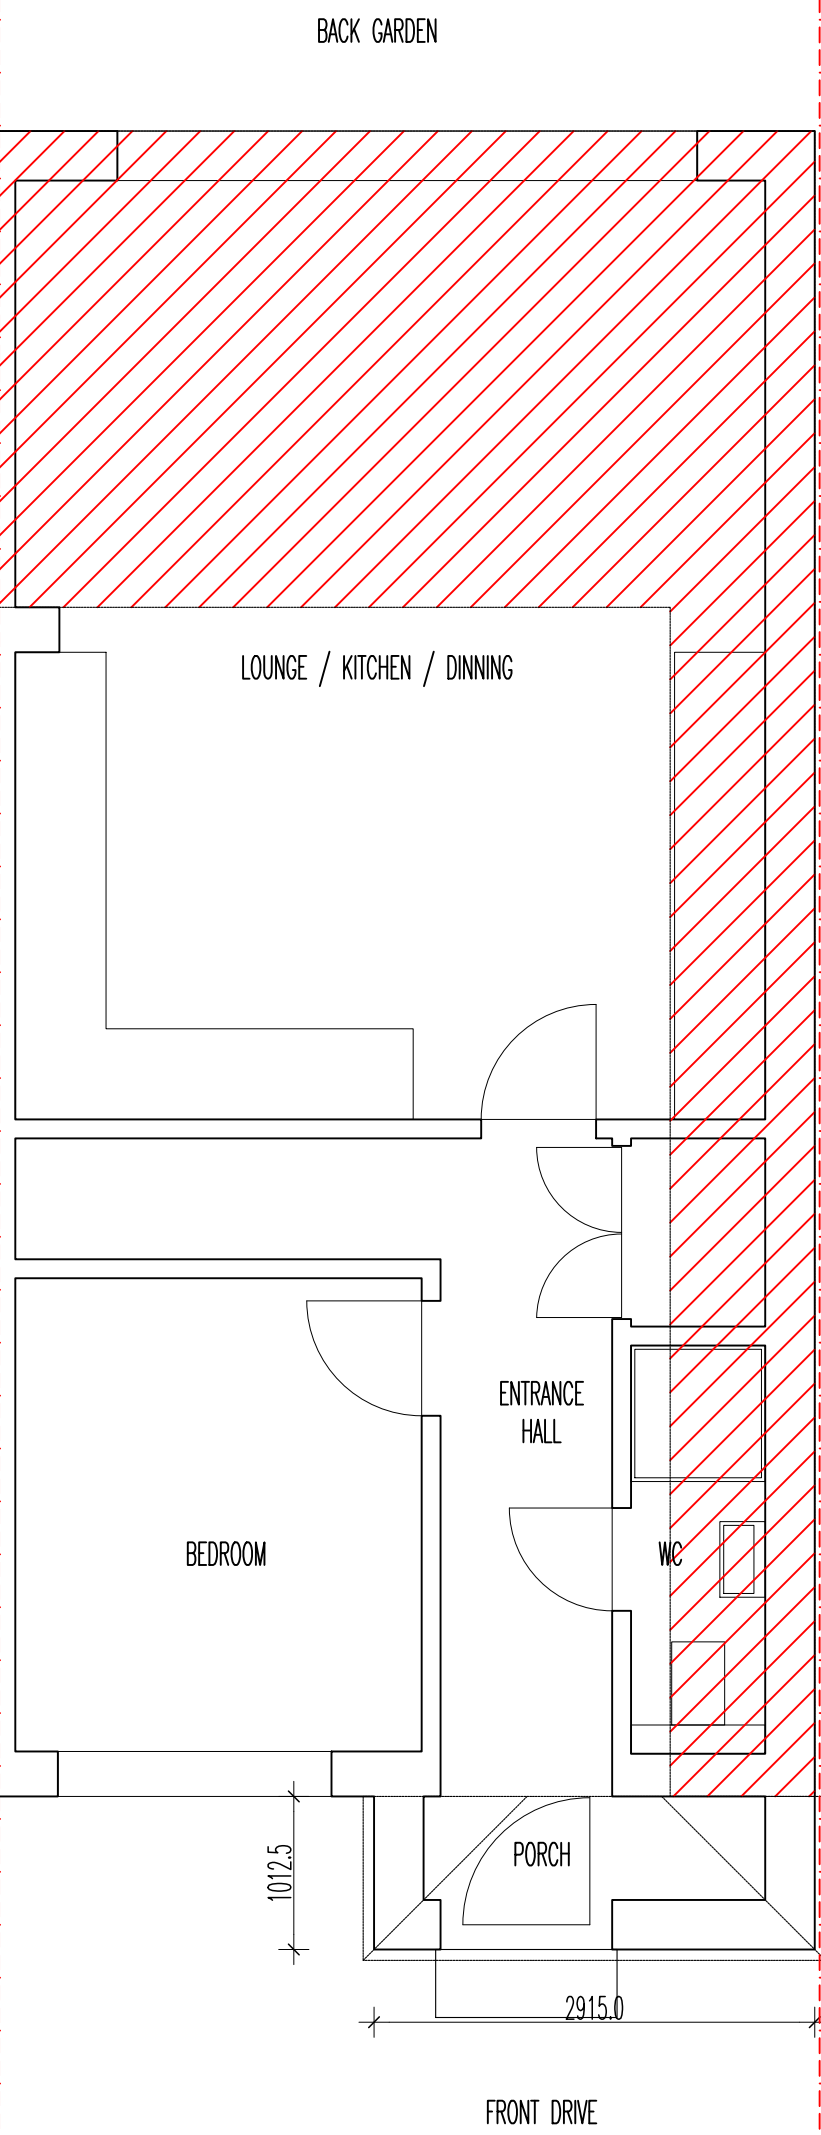

ROOF PLAN AS BUILT




PARTY WALL ELEVATION AS APPROVED

7 LEAHOLME WAY

SITE BOUNDARY


FRONT ELEVATION AS APPROVED
REF 64878/APP/2023/1330

9 LEAHOLME WAY

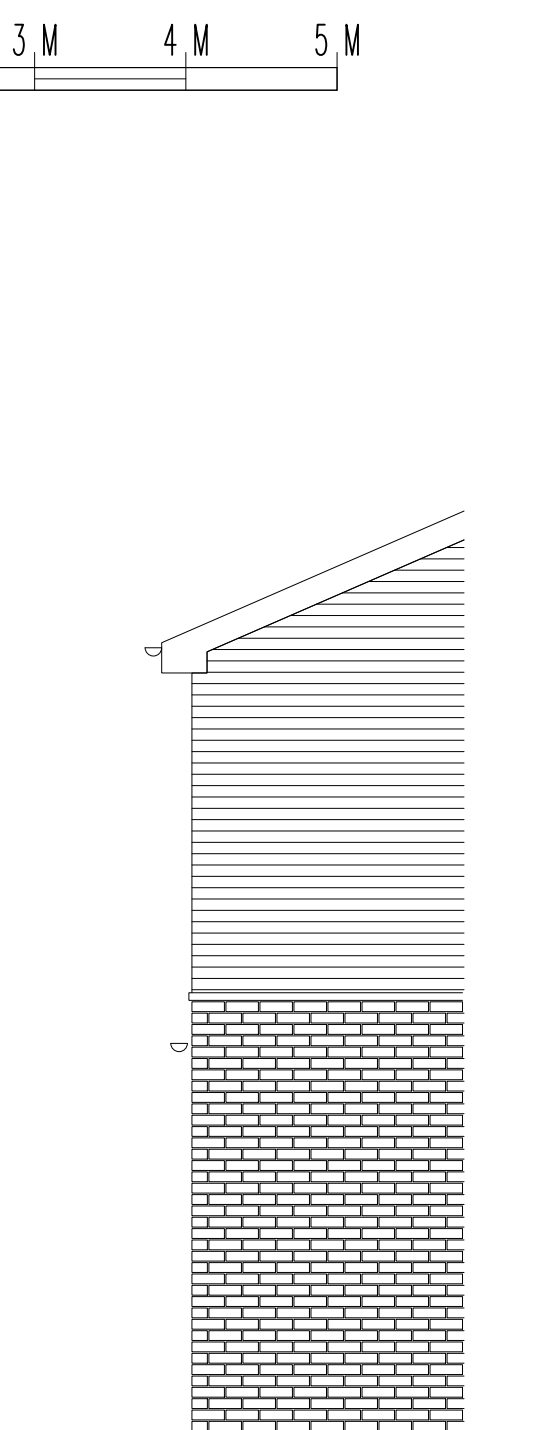

SIDE ELEVATION AS APPROVED

SITE BOUNDARY

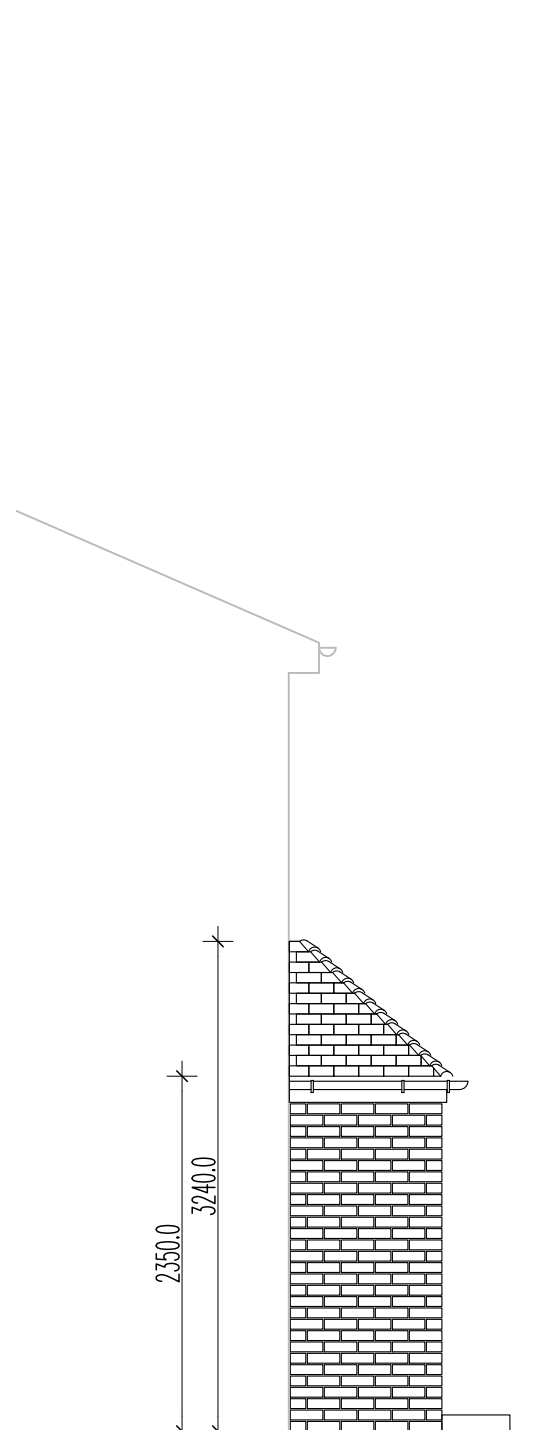

PARTY WALL ELEVATION AS BUILT




FRONT ELEVATION AS BUILT

7 LEAHOLME WAY

SITE BOUNDARY

9 LEAHOLME WAY

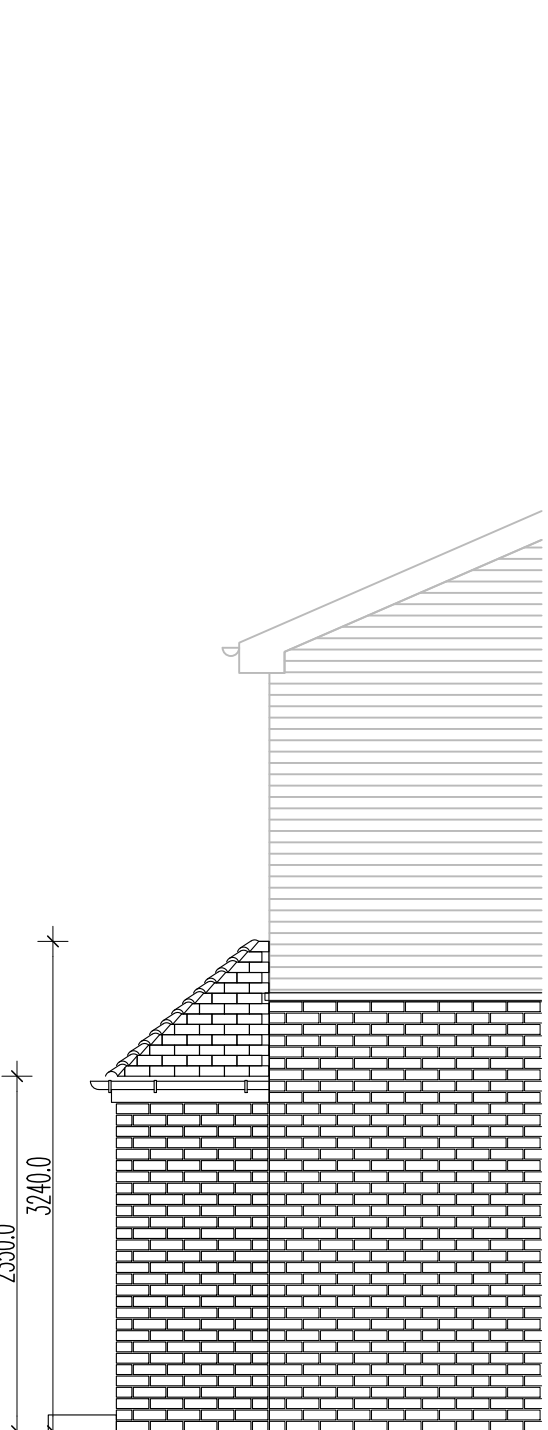

SIDE ELEVATION AS BUILT

SITE BOUNDARY