
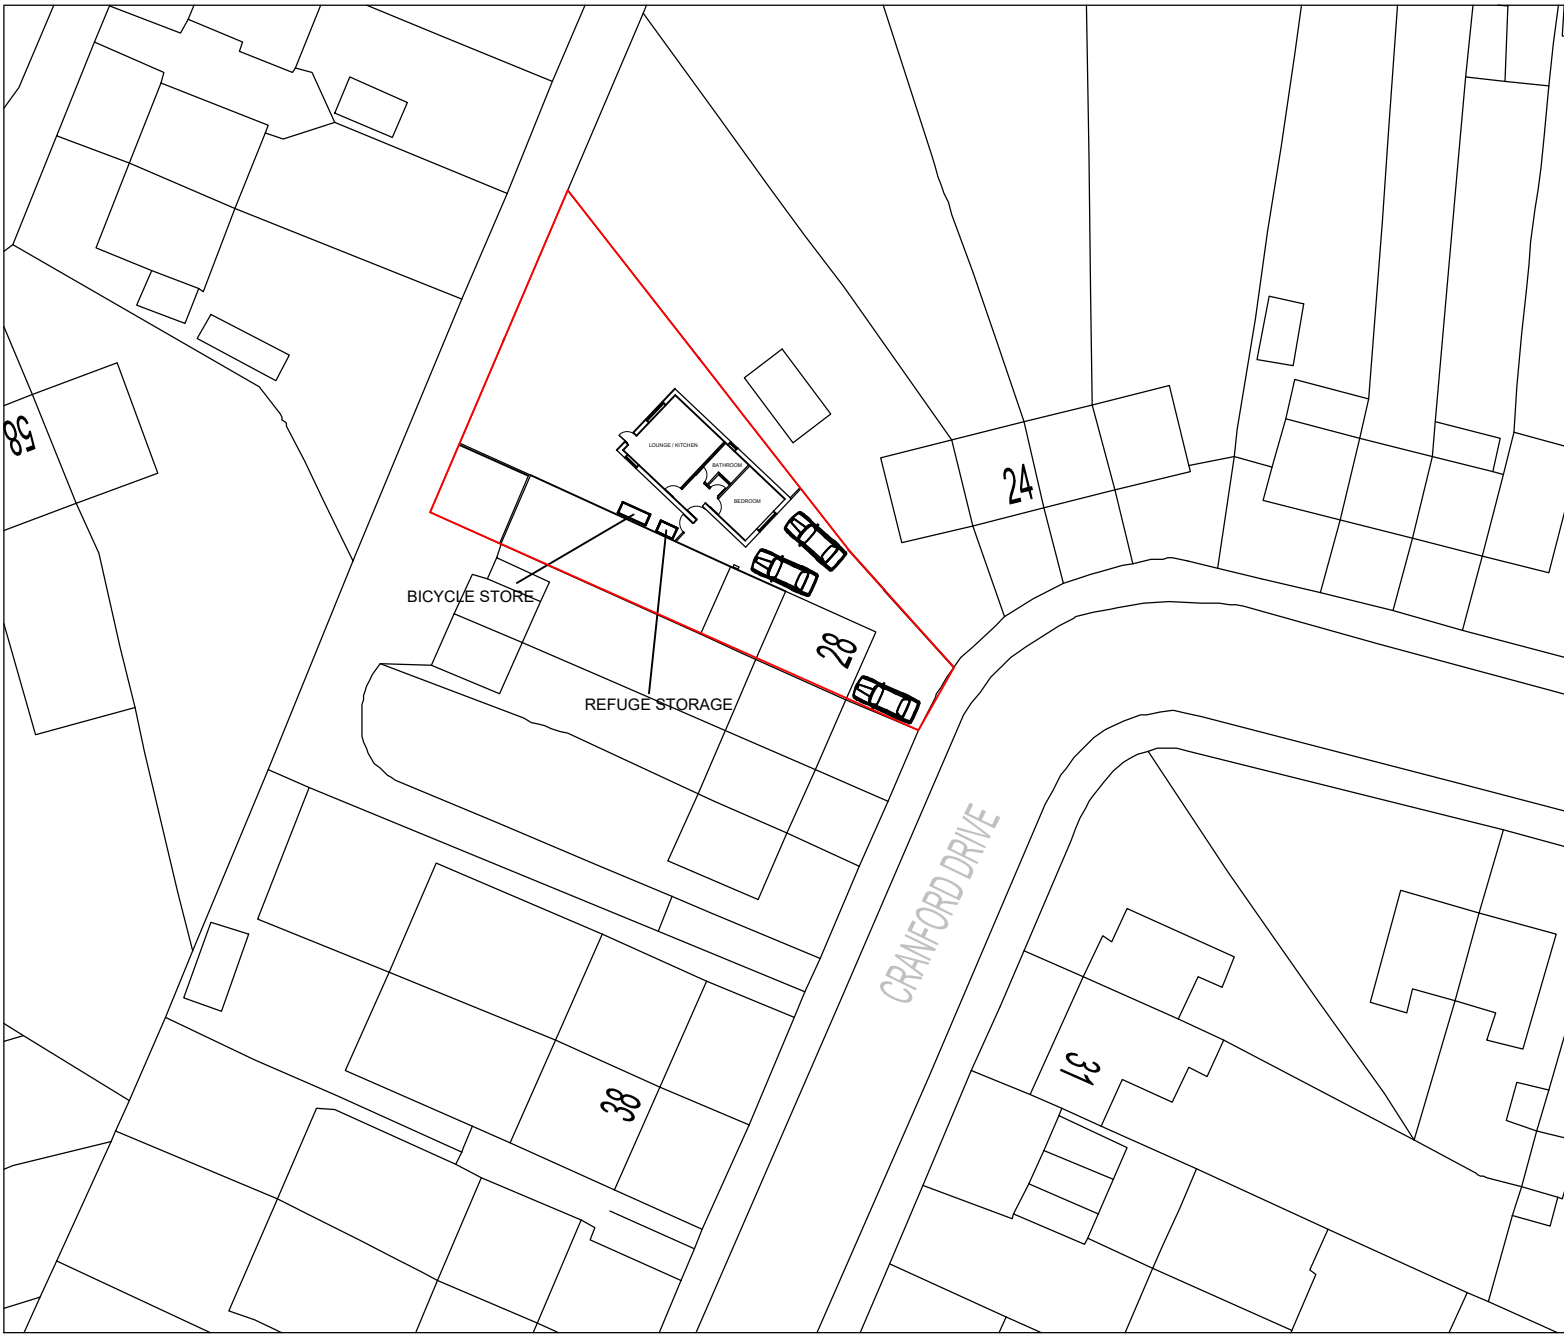


Scale bar 1:500

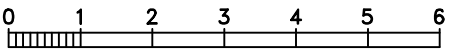

Scale bar 1:100

Note

ALL DIMENSIONS TO BE CHECKED AND VERIFIED ON SITE BEFORE CONSTRUCTION PHASE.

DO NOT SCALE FROM THIS DRAWING.

ANY AREAS INDICATED ON THIS DRAWING ARE FOR GUIDANCE ONLY AND NO RESPONSIBILITY IS TAKEN FOR THEIR ACCURACY.

Client

Drawing Title

BLOCK PLAN

Job Title

PROPOSED ONE BEDROOM FLAT AT:
28 CRANFORD DRIVE,
HAYES,
MIDDLESEX,
UB3 4LA

Scale 1:500

Date MARCH 2024

Drawing No.
28/CD/BP