


28 Cranford Drive, Hayes, UB3 4LA

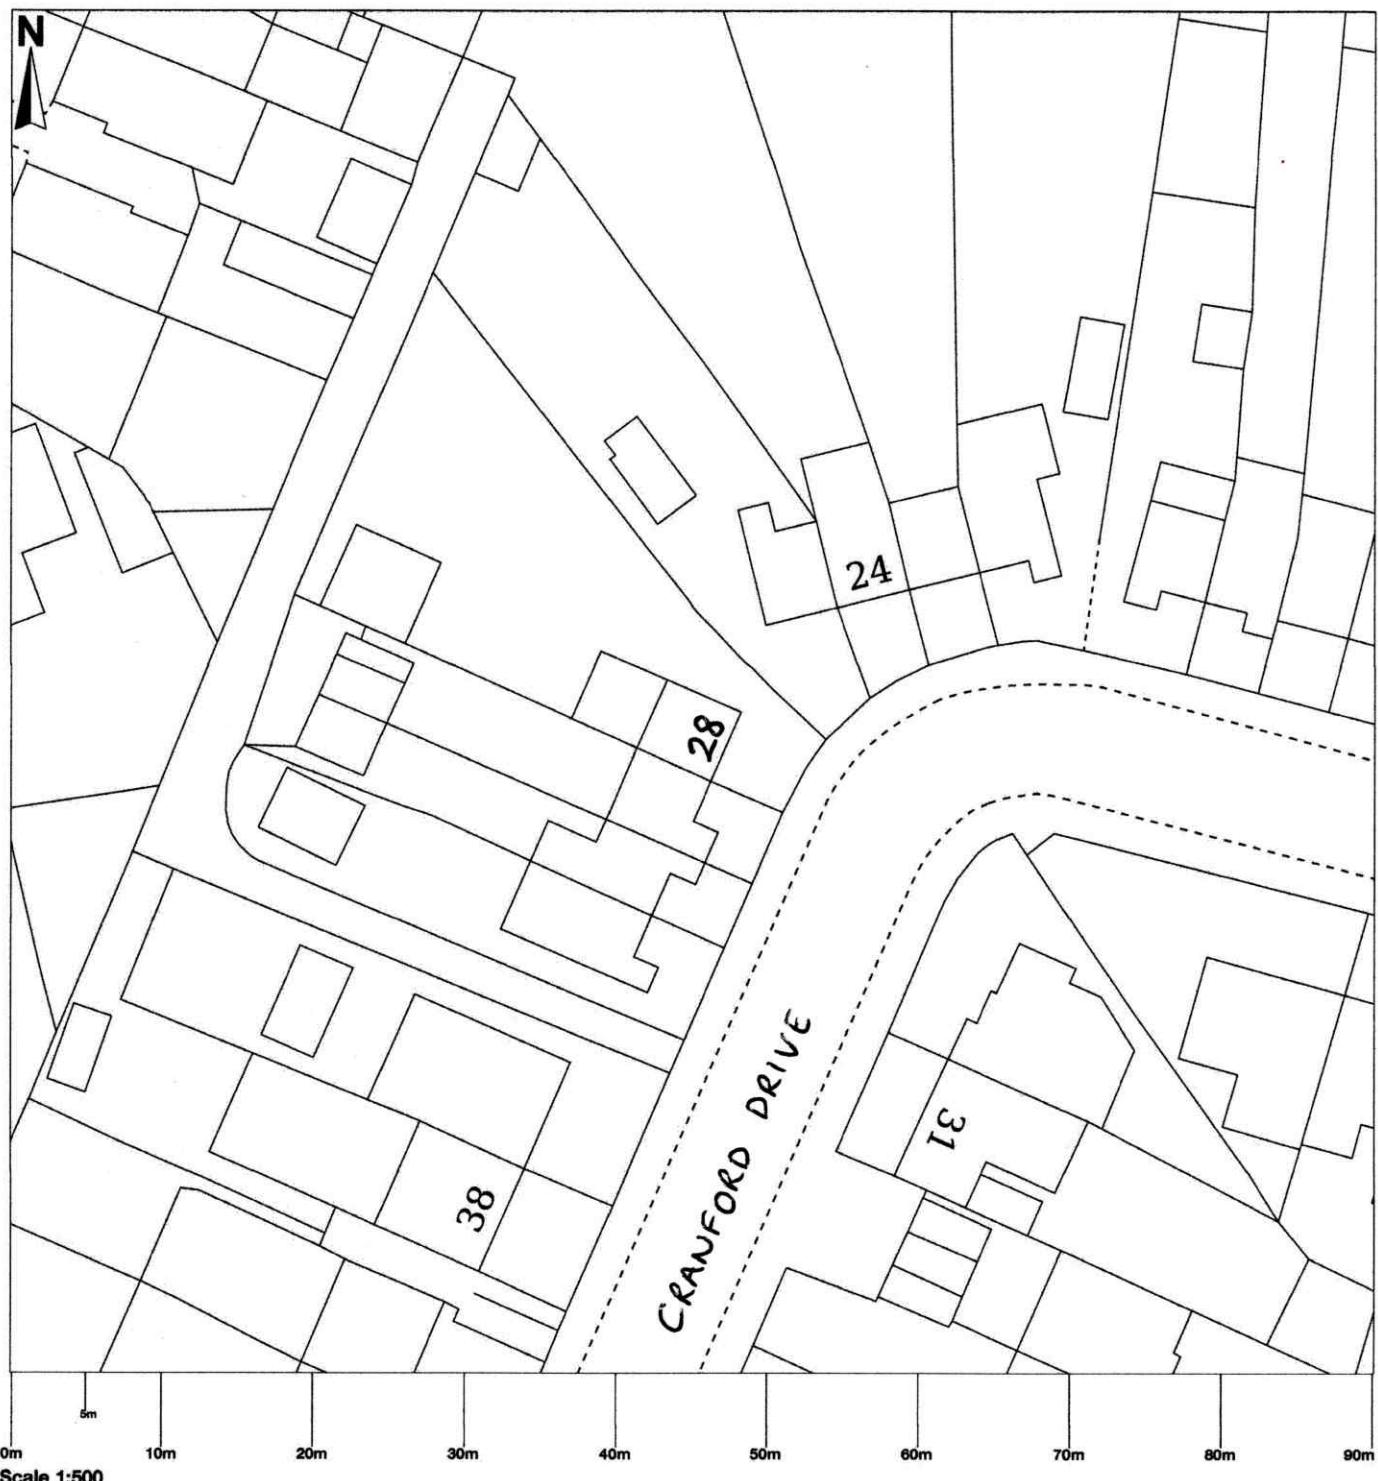

Scale 1:500

© Crown copyright and database rights 2025 OS 100054135. Map area bounded by: 509746,178835
509836,178925. Produced on 28 July 2025 from the OS National Geographic Database. Supplied by
UKPlanningMaps.com. Unique plan reference: b90f/uk/1290459/1730580