


EXISTING FIRST FLOOR

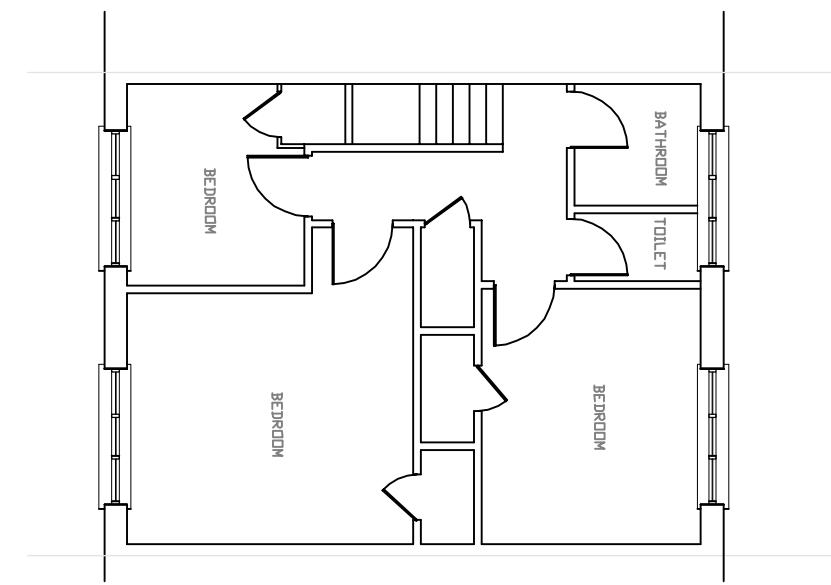

SCALE BAR 1:100

0 0.5 1 2 3 4 5 6 7 8 9 10

NOTES:

1. This drawing is to be read in conjunction with all relevant Architects and Engineers drawings
2. Only figured dimensions are to be used for construction
3. All dimensions are to be verified on site prior to work commencing
4. All temporary works are the responsibility of the contractor

Copyright ©



J.BLASINGAM

CLIENT :

DRAWN BY :

REVISION :

MR. JATINDER KAUR

DESIGNED BY :

BJ

BJ

TEL: 07500043858

MR. JATINDER KAUR

BJ

BJ

www.ibjconsultant.com

PROJECT : 17 St Martin Close

Uxbridge

UB8 3SQ.

TITLE : PROPOSED SINGLE STOREY REAR EXTENSION

DRAWING NO : BJ/2024/079/03

SCALE : 1:100

DATE : 31/10/2024

ORG.SIZE : A3

PROPOSED FIRST FLOOR

