



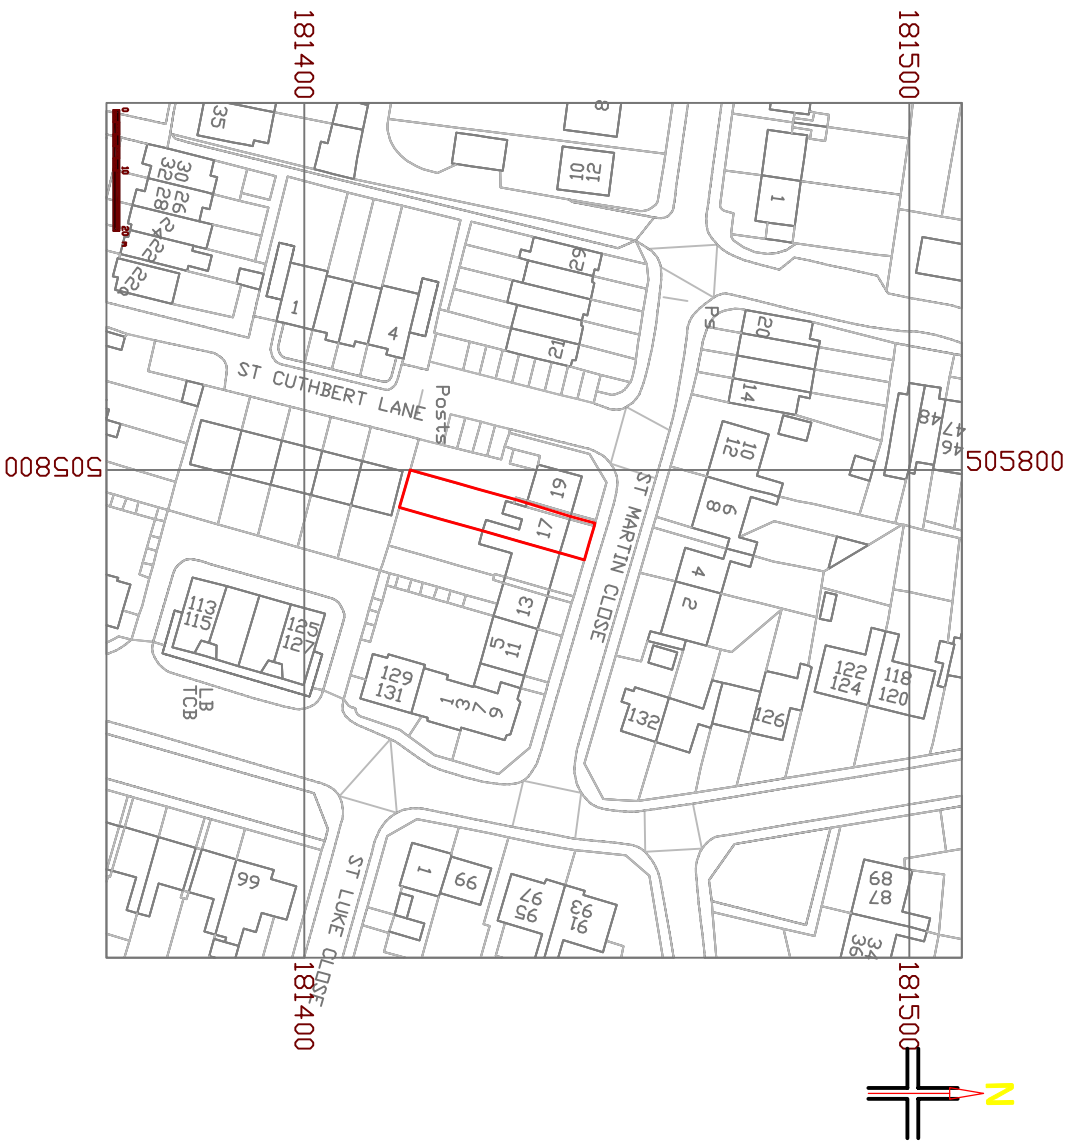

LOCATION PLAN

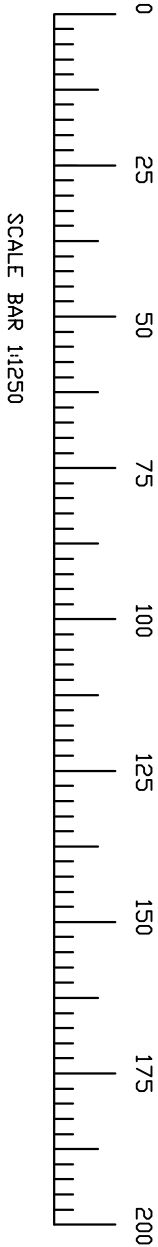

- NOTES:
1. This drawing is to be read in conjunction with all relevant Architects and Engineers drawings
 2. Only figured dimensions are to be used for construction
 3. All dimensions are to be verified on site prior to work commencing
 4. All temporary works are the responsibility of the contractor

Copyright ©

 ARCHITECTURAL & STRUCTURAL SURVEY	CLIENT : MR. JATINDER KAUR	DRAWN BY : B.J DESIGNED BY : B.J	REVISION :
PROJECT : 17 St Martin Close Uxbridge UB8 3SQ.	TITLE : PROPOSED SINGLE STOREY REAR EXTENSION	DRAWING NO : BJ/2026/039/01 DATE : 23/05/2026	SCALE : 1:1250 ORC SIZE : A3